


SITE SECTION A-A

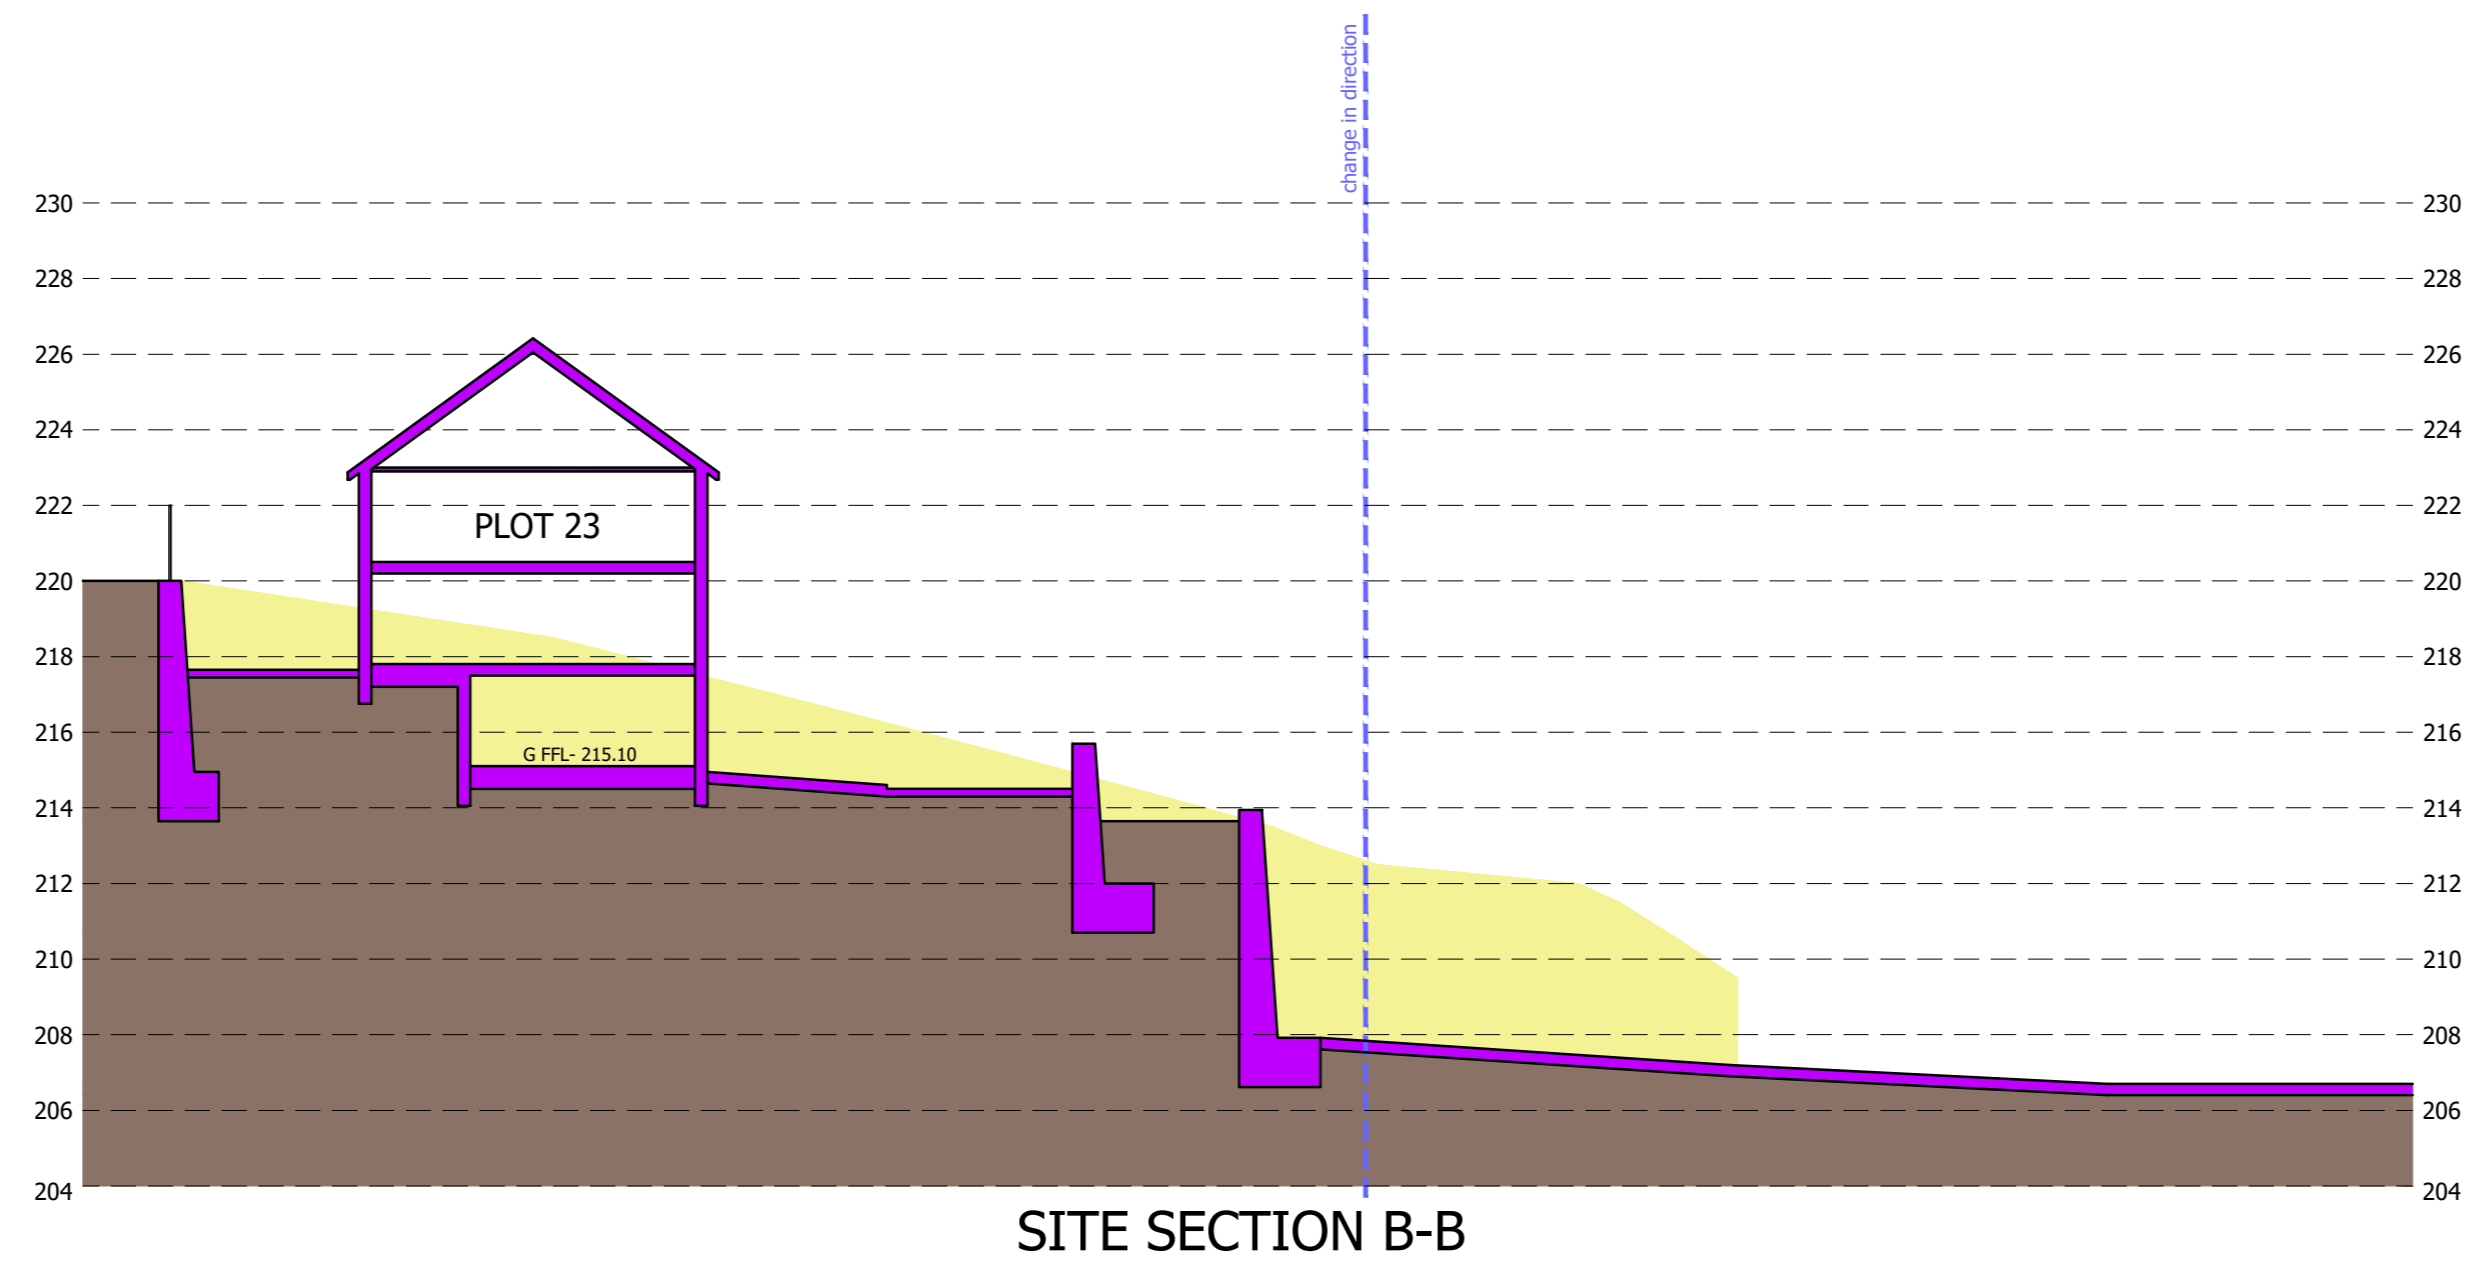

SITE SECTION B-B

- The Copyright of this drawing belongs to Randle White Ltd and shall not be used or reproduced in any form without its express permission. The moral right of the Author is hereby asserted - Copyright © 2000.
- Do not scale from this drawing for the purpose of construction. Work to figured dimensions only. All dimensions to be checked on site prior to the execution of any work.
- For the avoidance of doubt all dimensions are measured to wall structure and not the finishes unless otherwise stated.
- Where any discrepancy is found to exist within or between drawings and/or documents it should be reported to the architect immediately.
- Randle White Ltd shall not be liable for any use of drawings & documents for any purpose other than for which the same were prepared by or on behalf of Randle White Ltd.

Rev. E	18th Oct 21	AC
Layout of plots 23-25 revised in accordance with email from Gareth Salthouse dated 12th Oct		
Rev. D	6th Oct 21	AC
Cross-sections revised in accordance with new position and orientation of plots 23 to 25		
Rev. C	14th Sept 21	AC
Alic floor removed to reduce overall height		
Rev. B	11th June 21	AC
Revised gradient of proposed access road, revised proposed FFLs to plots 21 to 25, removed section of retaining wall		
Rev. A	26th April 21	AC
Cross-sections revised in accordance with new proposed site levels		



Prospect House Mossley Ltd
PROSPECT HOUSE, STOCKPORT RD, MOSSLEY
PROPOSED SITE SECTIONS A-A & B-B
FEB 2017
21-031 (RMT)30 Rev_E
1:200 @A2

Randle White Limited
 11 Bradshaw Lane
 Grappenhall
 Cheshire
 WA4 2NJ
 01925 601670
 www.randlewhite.co.uk