


**WARNING TO HOUSE PURCHASERS**  
Property Misdescriptions Act 1991

Buyers are warned that this is a working drawing and is not intended to be treated as descriptive material describing, in relation to any particular property or development, any of the specified matters prescribed by any Order made under the above act. The contents of this drawing may be subject to change at any time, and alterations and variations can occur during the progress of the works without revisions of the drawing. Consequently the layout, form, content and dimensions of the finished construction may differ materially from those shown. Nor do the contents of this drawing constitute a contract, part of any contract, or warranty.

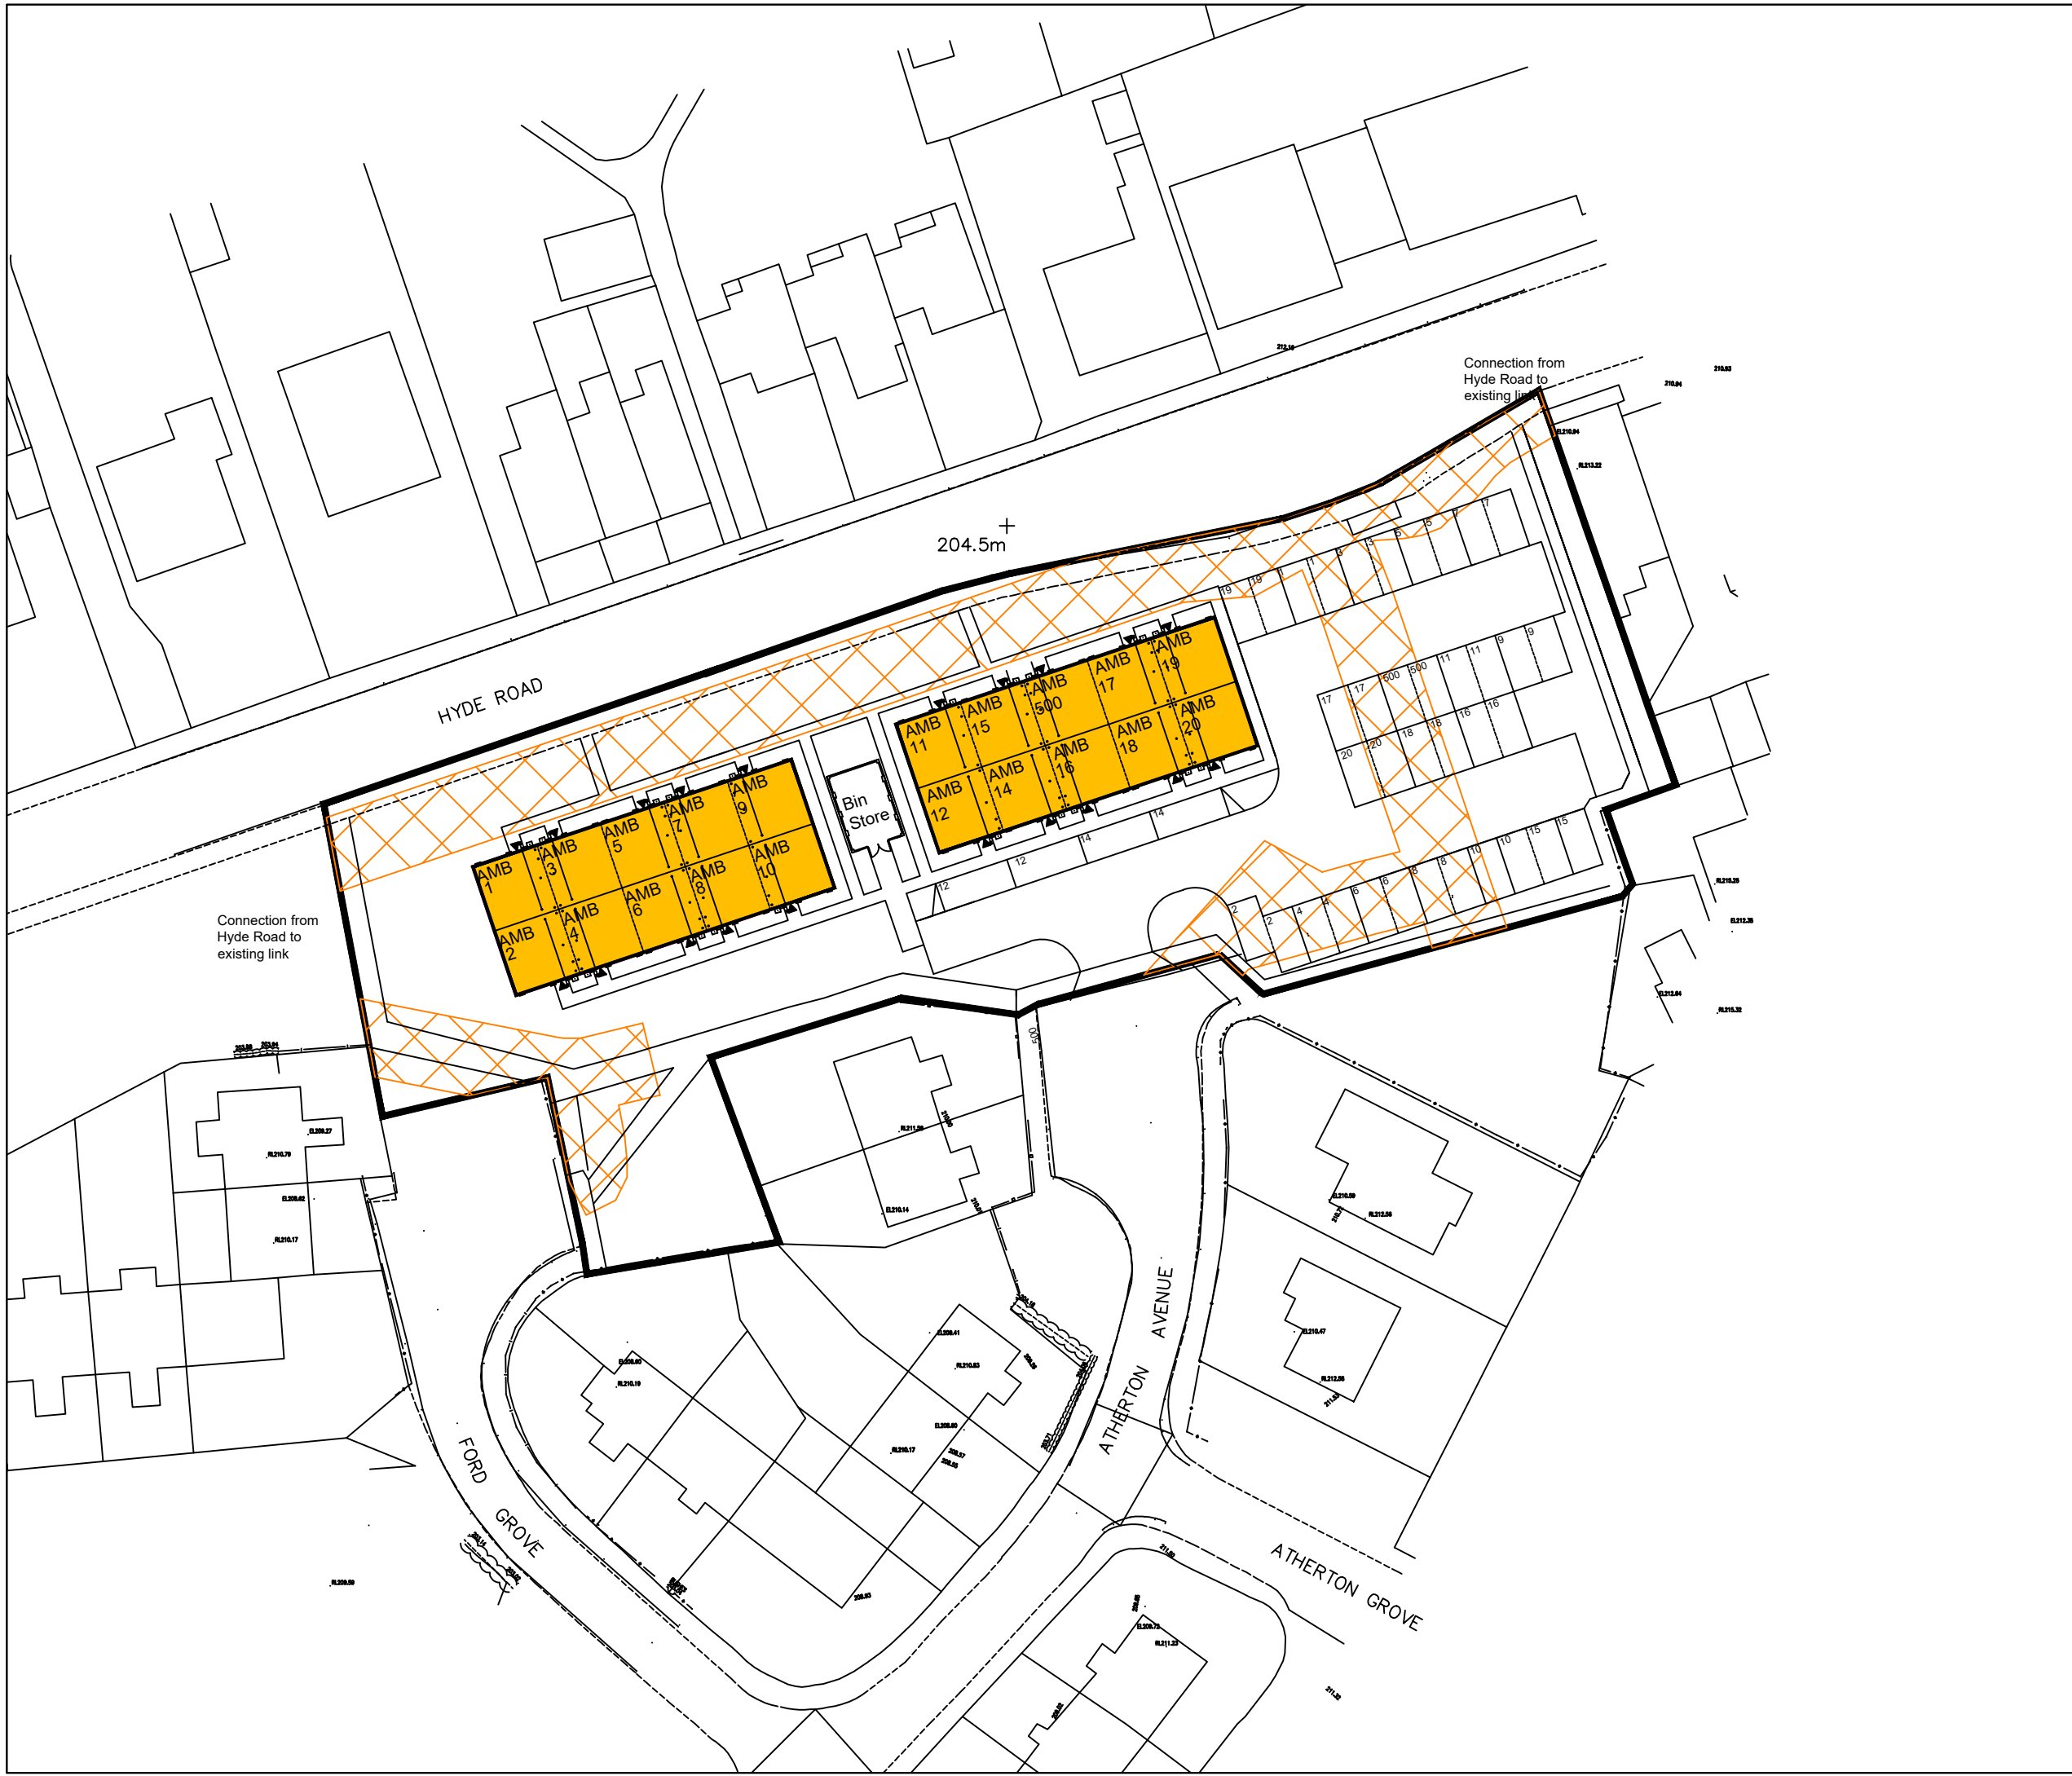

**2.0 Storey Dwellings**



2	Updated to suit Planning Layout Revision 5	19.05.21	CL
2	Updated to suit Planning Layout Revision 5	17.06.20	NC
1	Updated to suit Planning Layout Revision 3	04.03.20	NC

Rev	Description	Date	Drawn	Chk'd
-----	-------------	------	-------	-------



**BARRATT  
HOMES  
MANCHESTER**

Barratt Homes Manchester  
(A division of BDW Trading Ltd)  
4 Brindley Road  
City Park  
Manchester  
M16 9HQ  
Tel: 0161 872 0161  
Fax: 0161 855 2828

Job  
**HATTERSLEY PHASE 7  
SITE 28**

Title  
**STOREY HEIGHTS LAYOUT**

Design By NC	Date OCT 2019	Drawing Number 486 - P - SHL - 01	Rev 3
Drawn By NC	Scale @ A3 1: 500		