
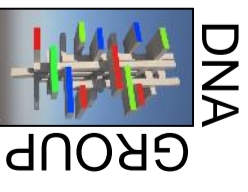


Walls to be raised to match the lower roof height
Materials to be re-used where possible and to match the existing.
Samples to be provided prior to commencement.

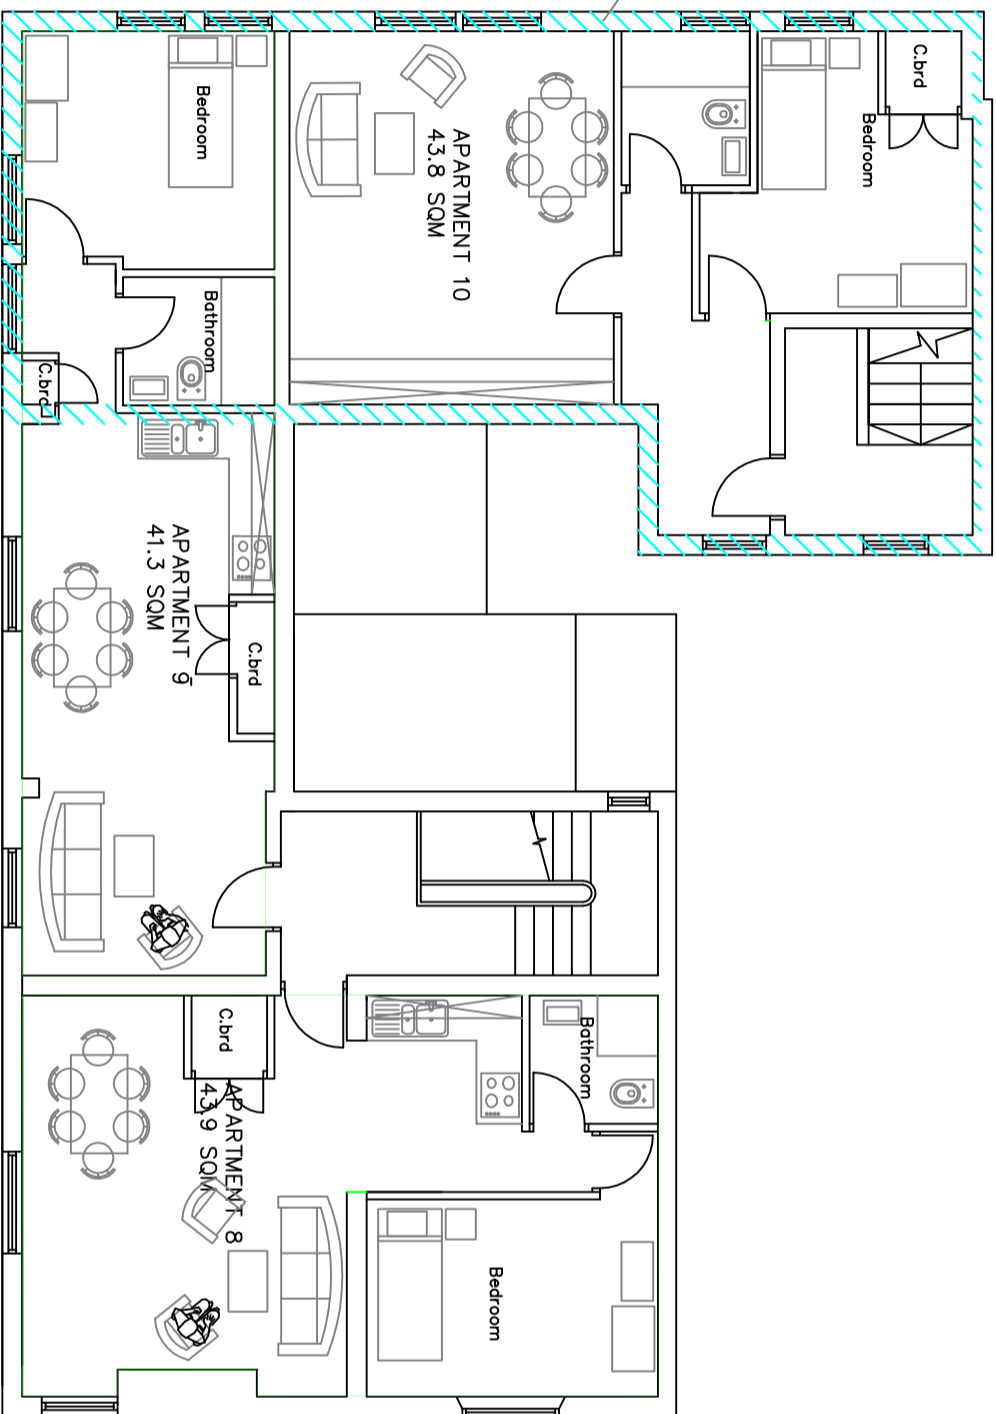

Head Office:
PARKHILL BUSINESS CENTRE
WALTON ROAD
WETHERBY
LS22 5DZ

BIRMINGHAM MANCHESTER DARLINGTON
Tel: 0161 870 6316 e-mail: dna.group@mail.com

Project
8 – 10 Warrington Street
Ashtford

Scale 1:50@A1 1:100@A3

Purpose	Approved	Checked	Building Reg
Revision	DATE	DATE	YES

Drawn by:	Approved by:
RW	

Subject	Drawing No.
Proposed Second Floor	2021/0404/105