



**Plan Referred To**

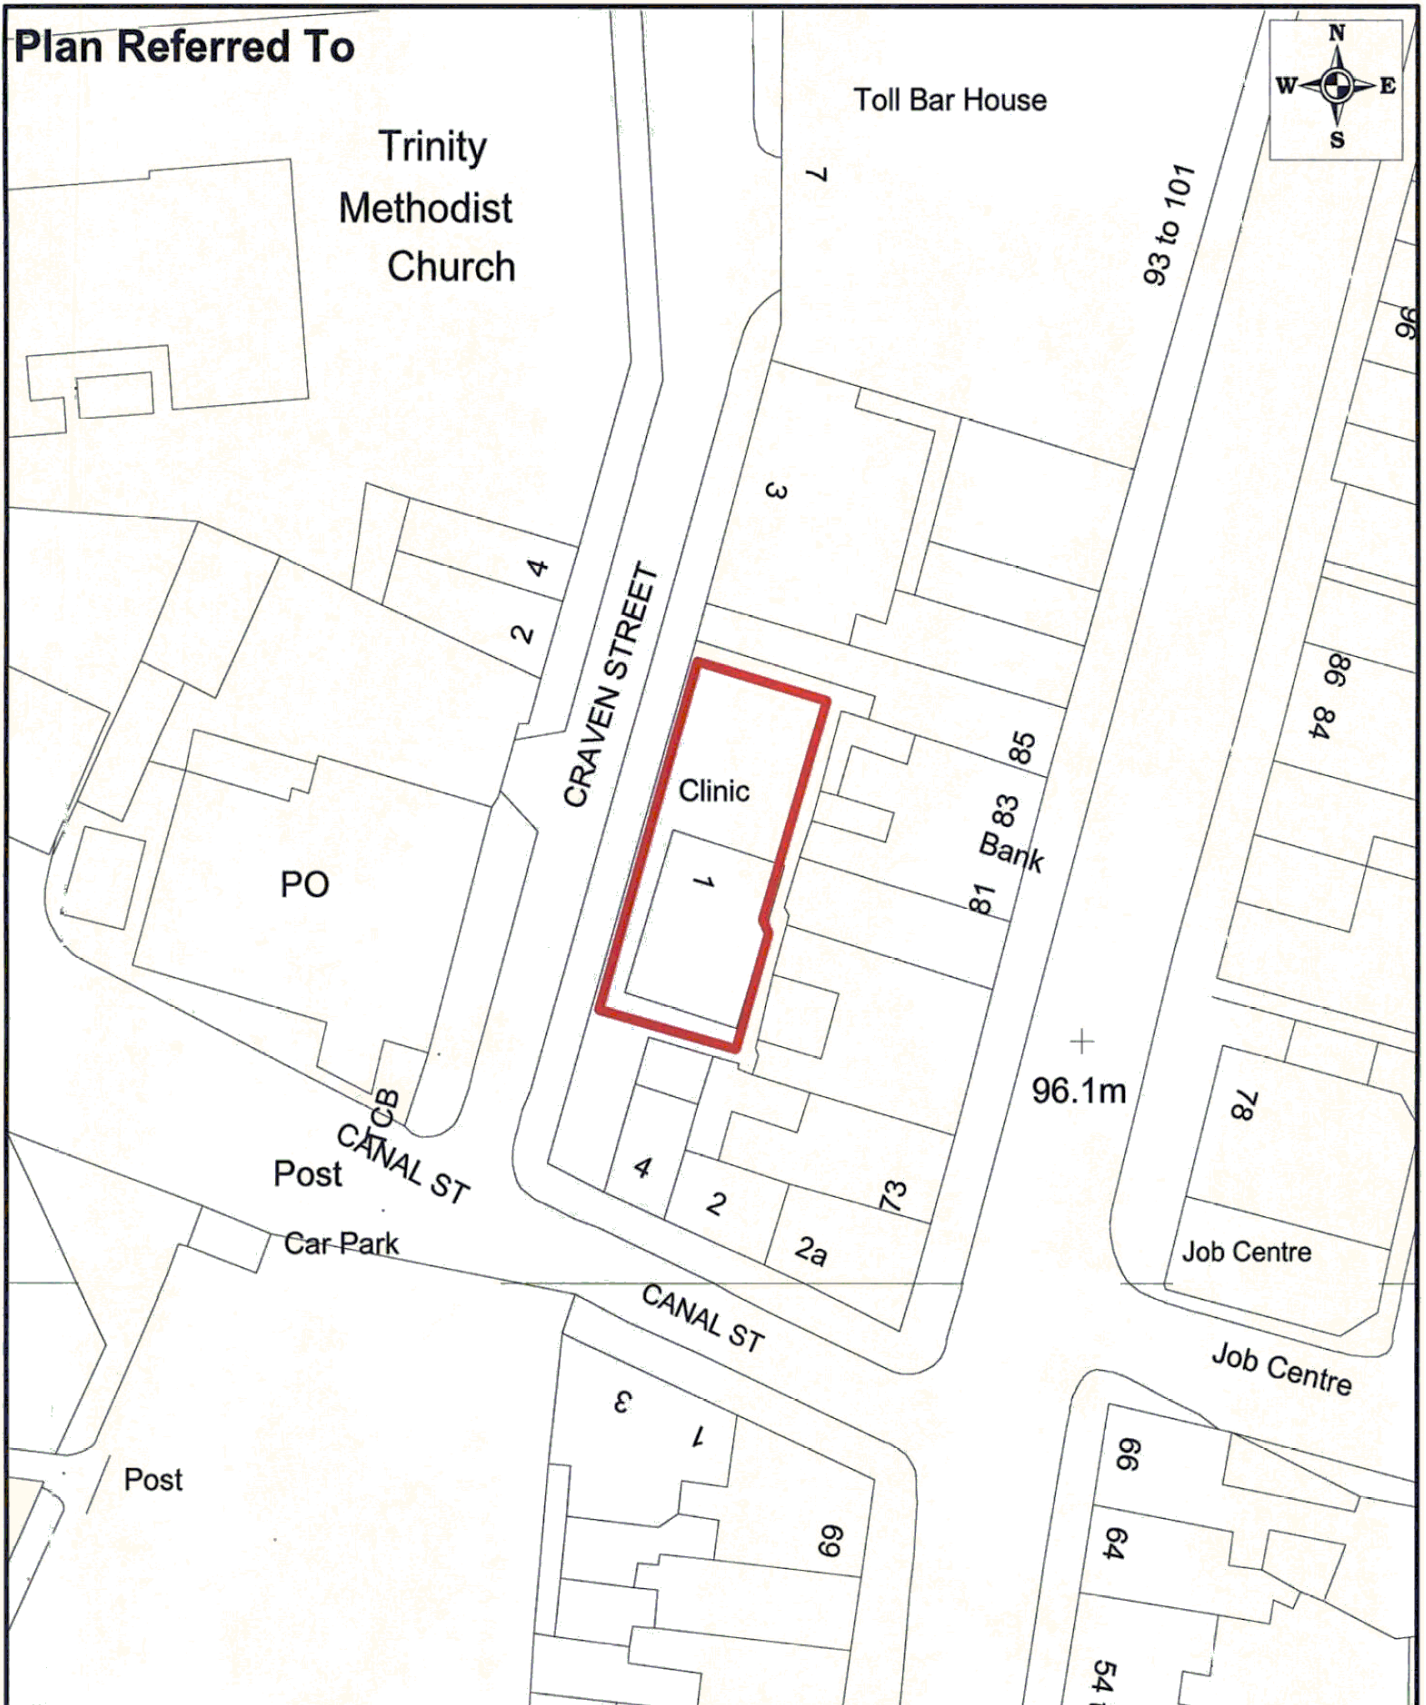

**Date:** 22 Sep 2005  
**Drawn By:** jp  
**Plan Ref:** .Rn  
**Sheet No.:** SJ9098SW  
**Scale:** 1: 500

**Title:**  
 Land at  
 Craven Street  
 Droylsden



**Tameside**  
 Metropolitan Borough

Estates & Valuation Unit  
 Economy & Environment  
 Council Offices  
 Wellington Road  
 Ashton under Lyne OL6 6DL