


Former 237 - 241 Cavendish Street, Ashton-under-Lyne

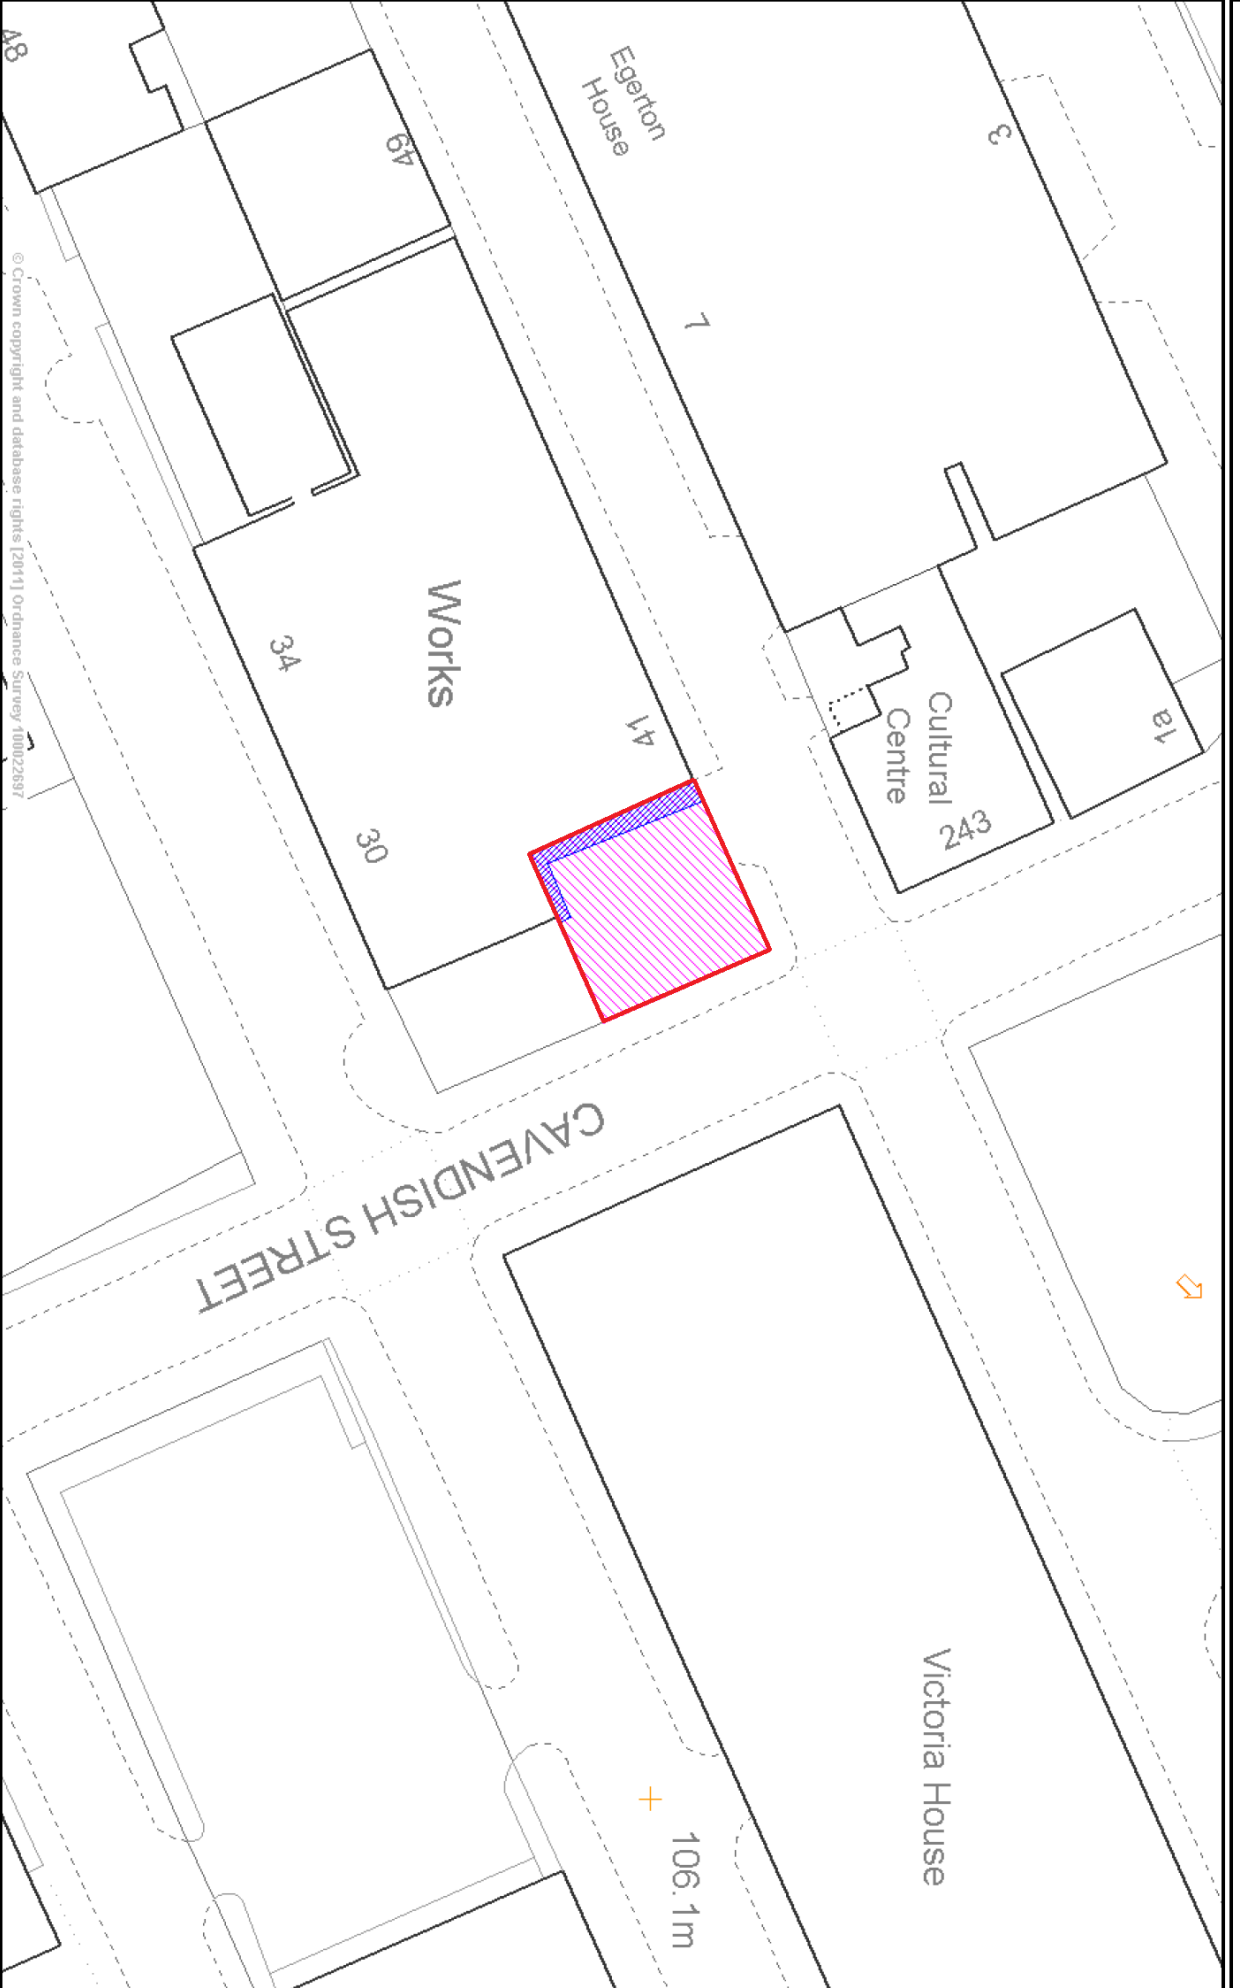

This map is reproduced from Ordnance Survey material with the permission of Ordnance Survey on behalf of the Controller of Her Majesty's Stationary Office (c) Crown copyright. Unauthorised reproduction infringes Crown copyright and may lead to prosecution or civil proceedings.

Scale 1/500

Centre = 393403 E 399173 N

Date 23/8/2021