


Quarry Street Stalybridge

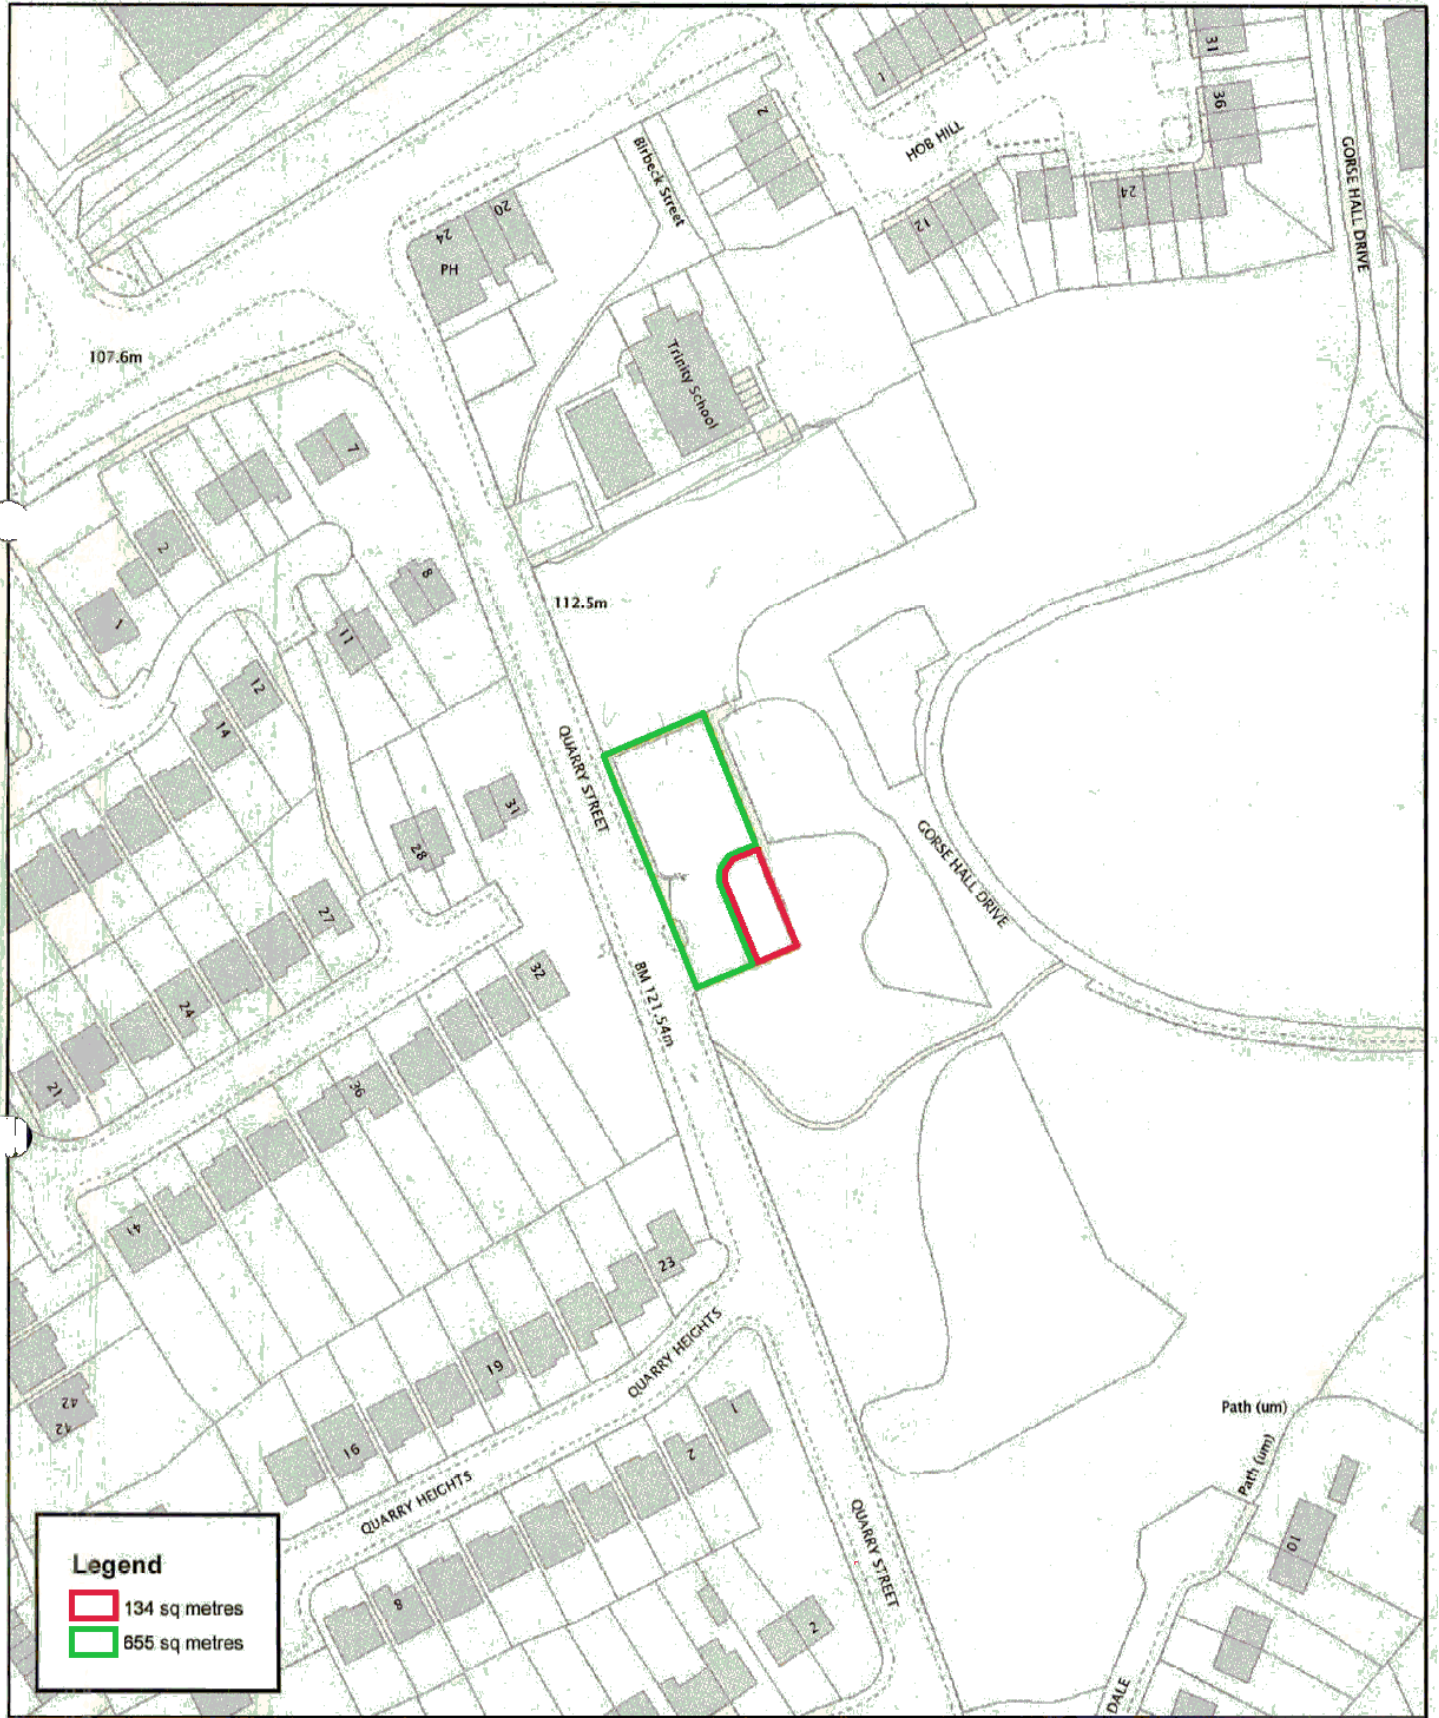

Legend

- 134 sq metres
- 655 sq metres

1:1,250

SJ9598SE



© Crown copyright and database rights 2012
Ordnance Survey 100022697

Plan prepared by Bill Boaden 10/1/2013
Tameside
Metropolitan Borough
Estates & Asset Management Unit
Council Offices
Wellington Road
Ashton-under-Lyne
OL6 6DL