


# Former Clinic, Stamford Street, Stalybridge

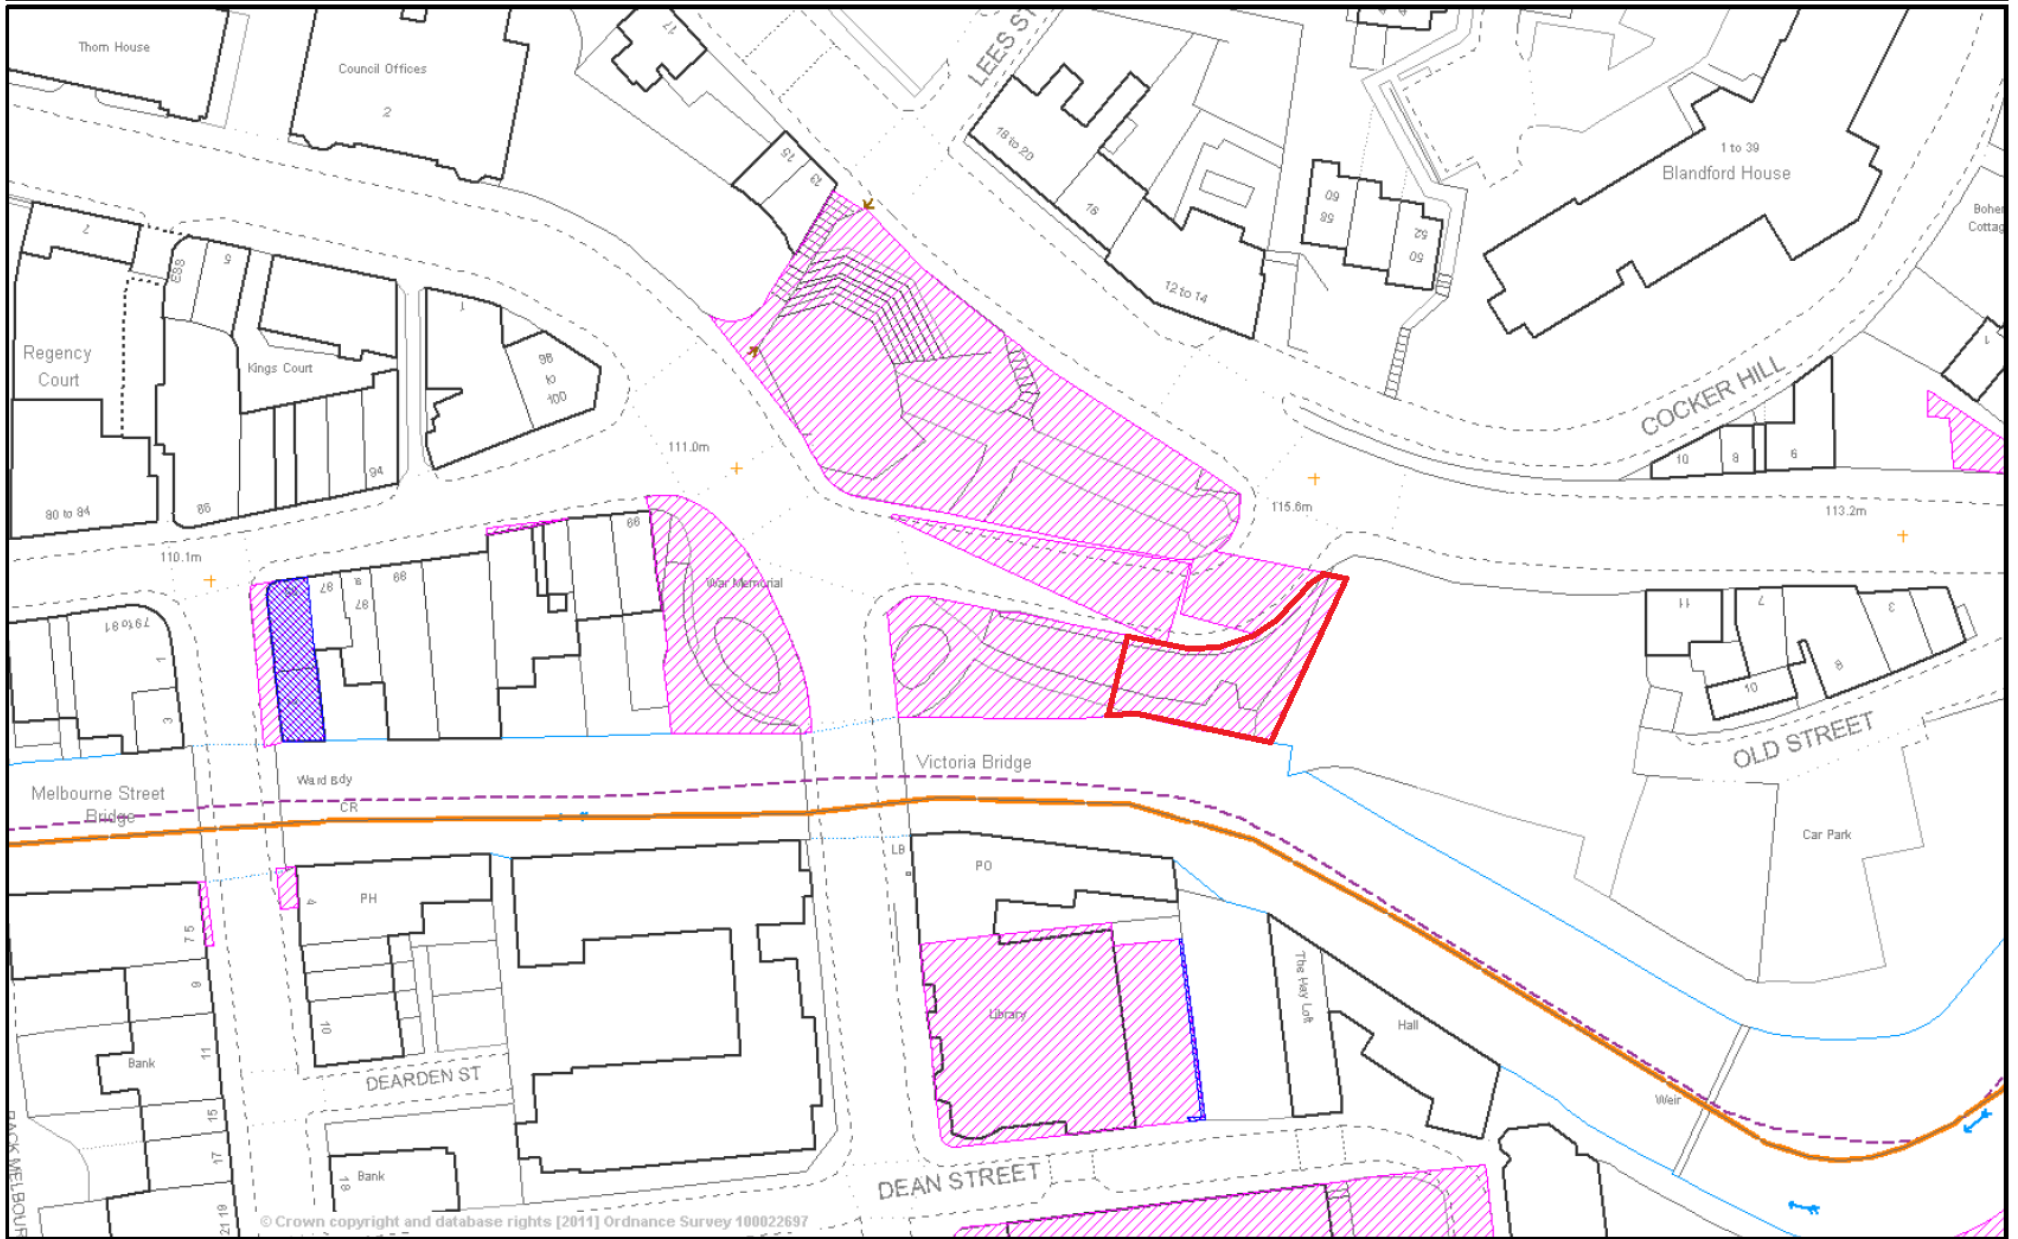

This map is reproduced from Ordnance Survey material with the permission of Ordnance Survey on behalf of the Controller of Her Majesty's Stationary Office (c) Crown copyright. Unauthorised reproduction infringes Crown copyright and may lead to prosecution or civil proceedings.

Scale 1/1000

Date 24/5/2021

Centre = 396378 E 398561 N