



For Building Regulation and construction purposes this plan is to be read in conjunction with A & S INMAN (Designs) Ltd. General Building Specification GBS 01.00.00 Rev. 'P' and as amended and the Full Plans Approval documentation issued by the Local Authority Building Control Department and as agreed with the BCO.

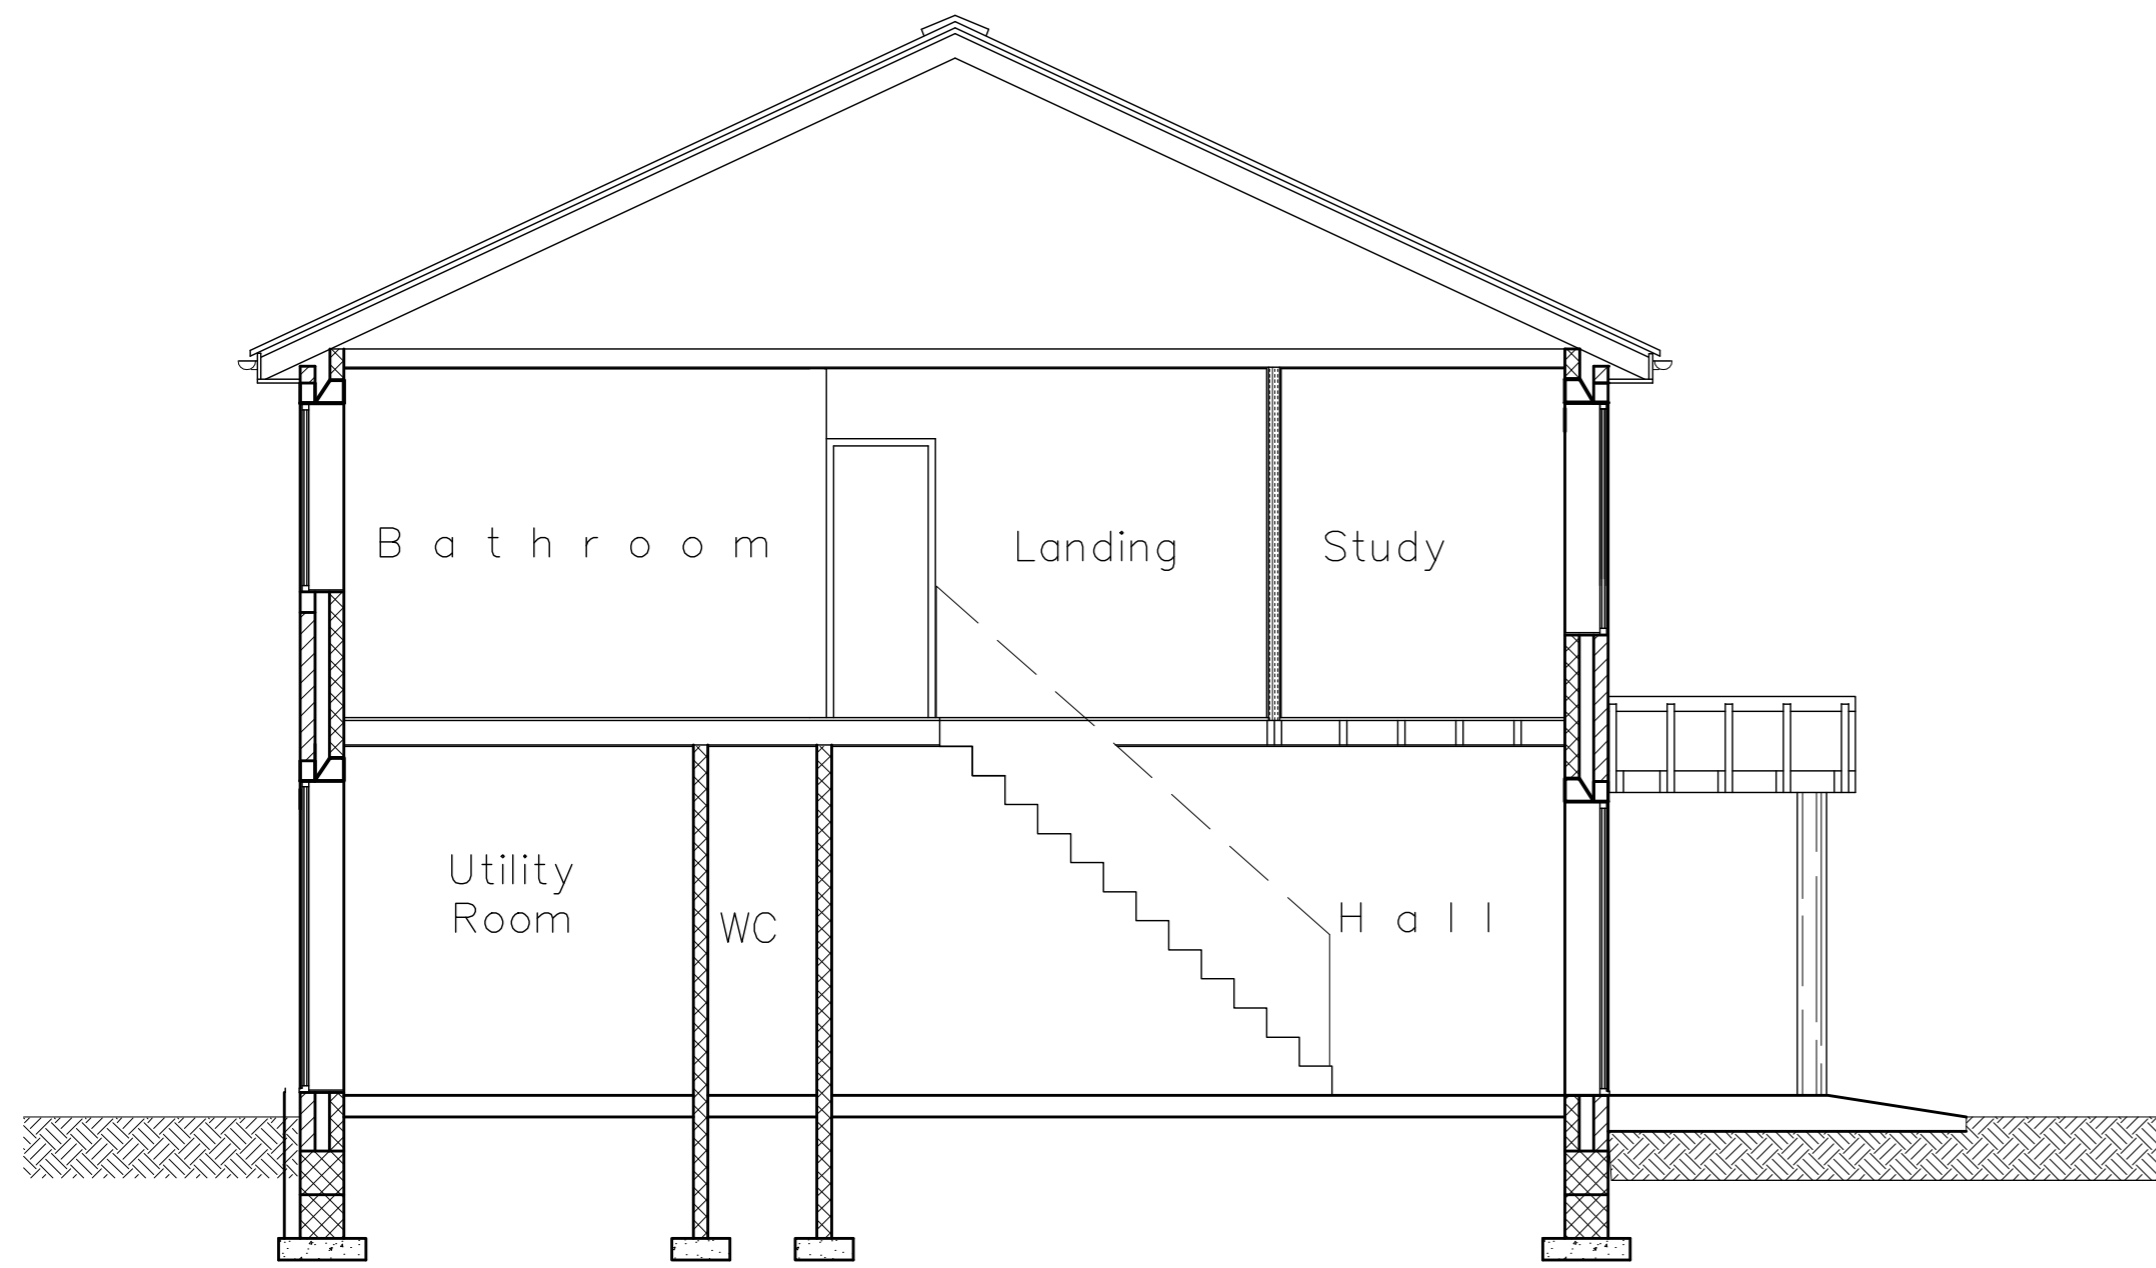

Nominal 7600

S e c t i o n

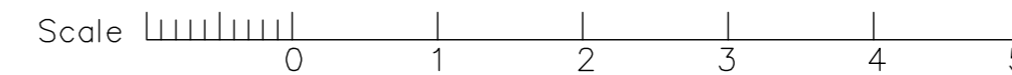


Planning Plan

Proposed Detached House

**JOHN STREET
HEYROD**



**Prepared by:-
A & S INMAN (Designs) Ltd.
24 GRANGETHORPE ROAD
URMSTON
MANCHESTER
M41 9HT**

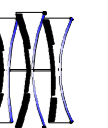

Phone 0161 747 7433

Drg. No. 1781 / 12 / 21 Sht. 4

A