


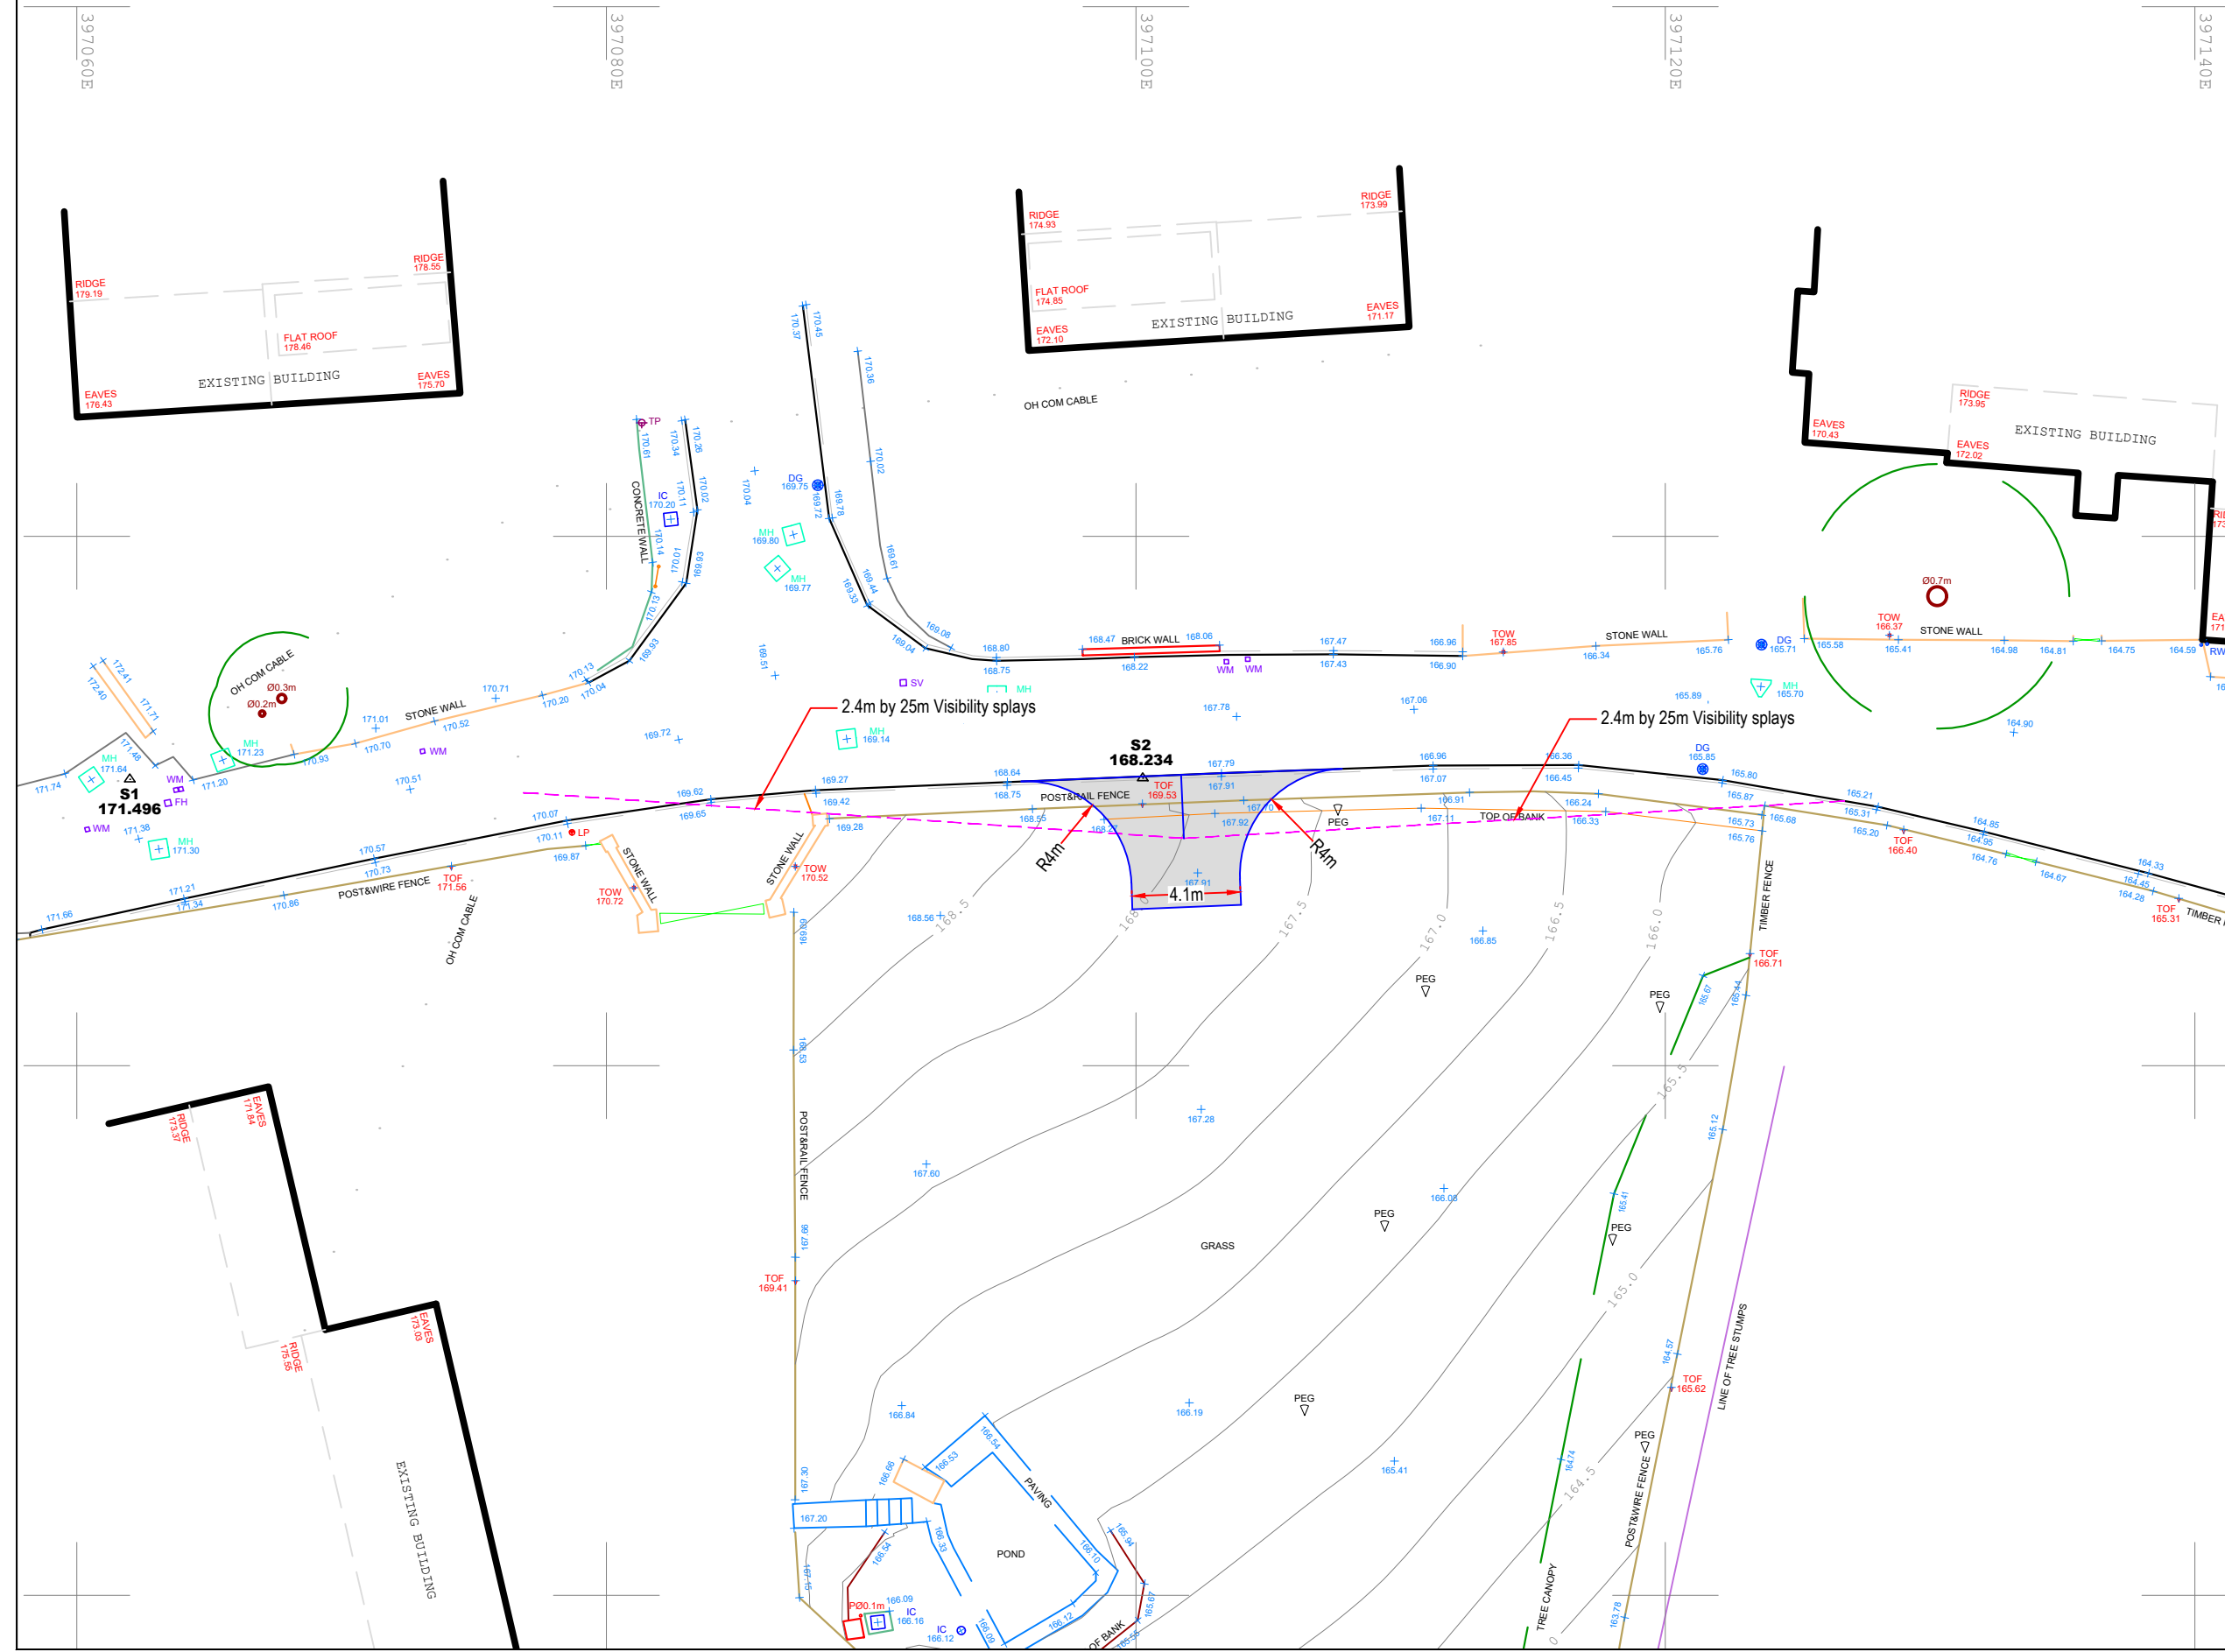

NOTES



P1	Preliminary - Initial Issue
----	-----------------------------



Project:
**JOHN STREET
HEYROD**

Client:
JOHNSON MOWAT

Drawing:
PROPOSED SITE ACCESS

Drawn By: AJA	Date: 19/05/2021
Checked: ATM	Scale: 1:500
Drawing No. AMA/21058/SK001	Rev. -