

Disclaimer:
This drawing is not to be reproduced, altered or published in part or in full without the expressed permission of Baldwin Design Consultancy Ltd.

Do not scale from this drawing, any discrepancies are to be reported to Baldwin Design Consultancy Ltd. prior to project commencement.

This document and its associated intellectual assets remain the property of Baldwin Design Consultancy Ltd. and no element of such is to be used beyond the contracted usage.




Street Scene A-A



Street Scene B-B



Street Scene C-C

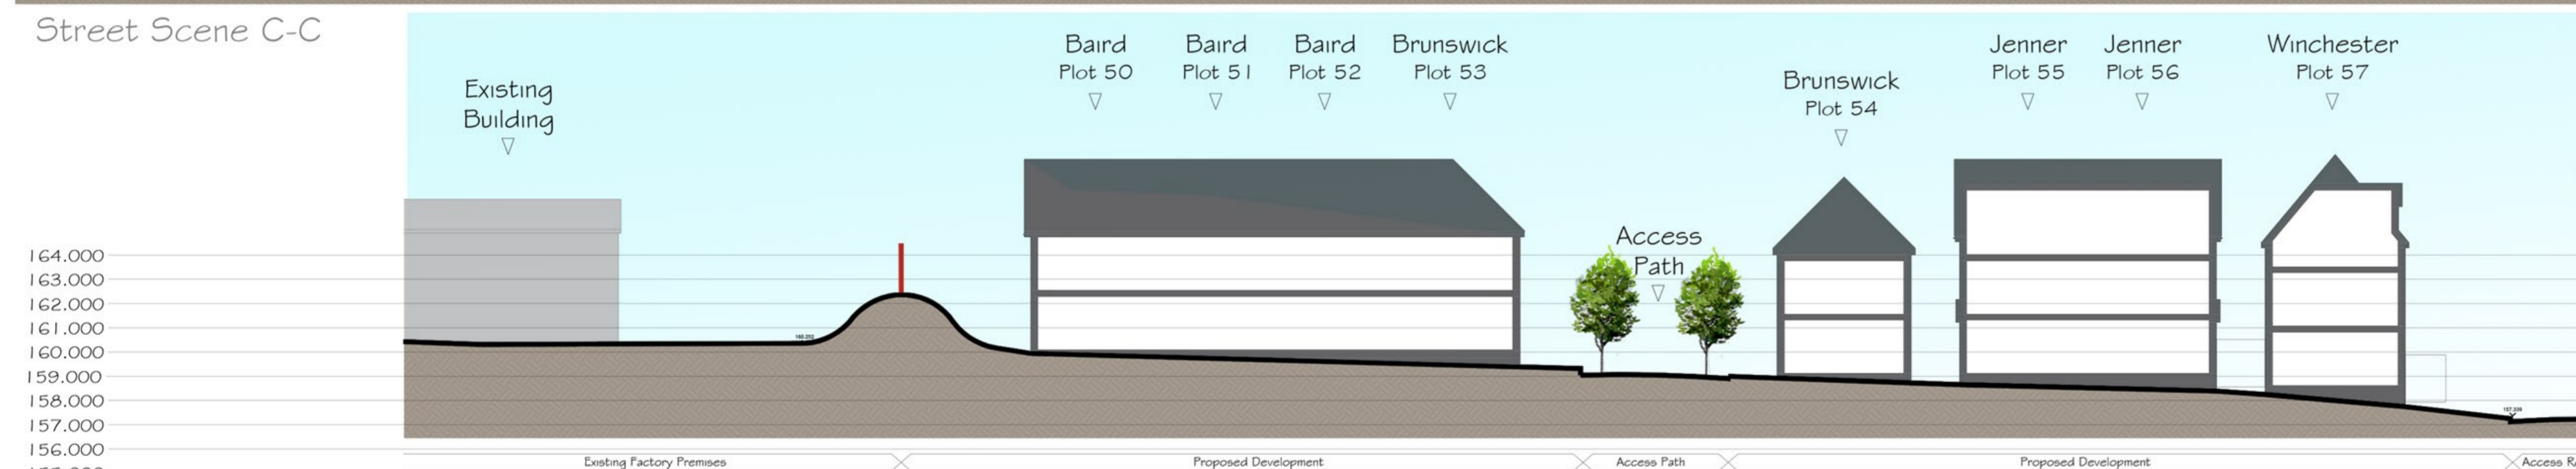

Site Section 1-1



Site Section 2-2

Site Section B-B



Locator Plan scale : n.t.s

Revision:	By:	Date:
Rev B: Updated to match amended layout		04/06/18
Rev C: Updated to match amended layout		24/08/18
Rev D: Updated to suit site layout.	LV	11/04/22

Client: **Wain HOMES**

Project Title: **Residential Development**

Address: **Newton Business Park, Hyde**

Drawing Title: **Street Scenes & Site Sections**

Drawing No: **WH-NBP-SS-01**

Dwn: **WBK** Ckd: **-** Date: **20.12.17**

Scale: **1:200** Paper Size: **A1** Rev: **D**

Newton Business Park, Hyde