



Notes:
 Do not scale from this drawing.
 All dimensions are in millimetres unless otherwise noted.
 All dimensions to be checked on site before proceeding with work.
 All omissions and discrepancies to be reported in writing to Project 3 Architects Ltd.
 Areas indicated on this drawing are approximate and indicative only.
 © Project 3 Architects Limited Registered in England & Wales Number 08021795.

KEY
 — site boundary
 — ownership boundary

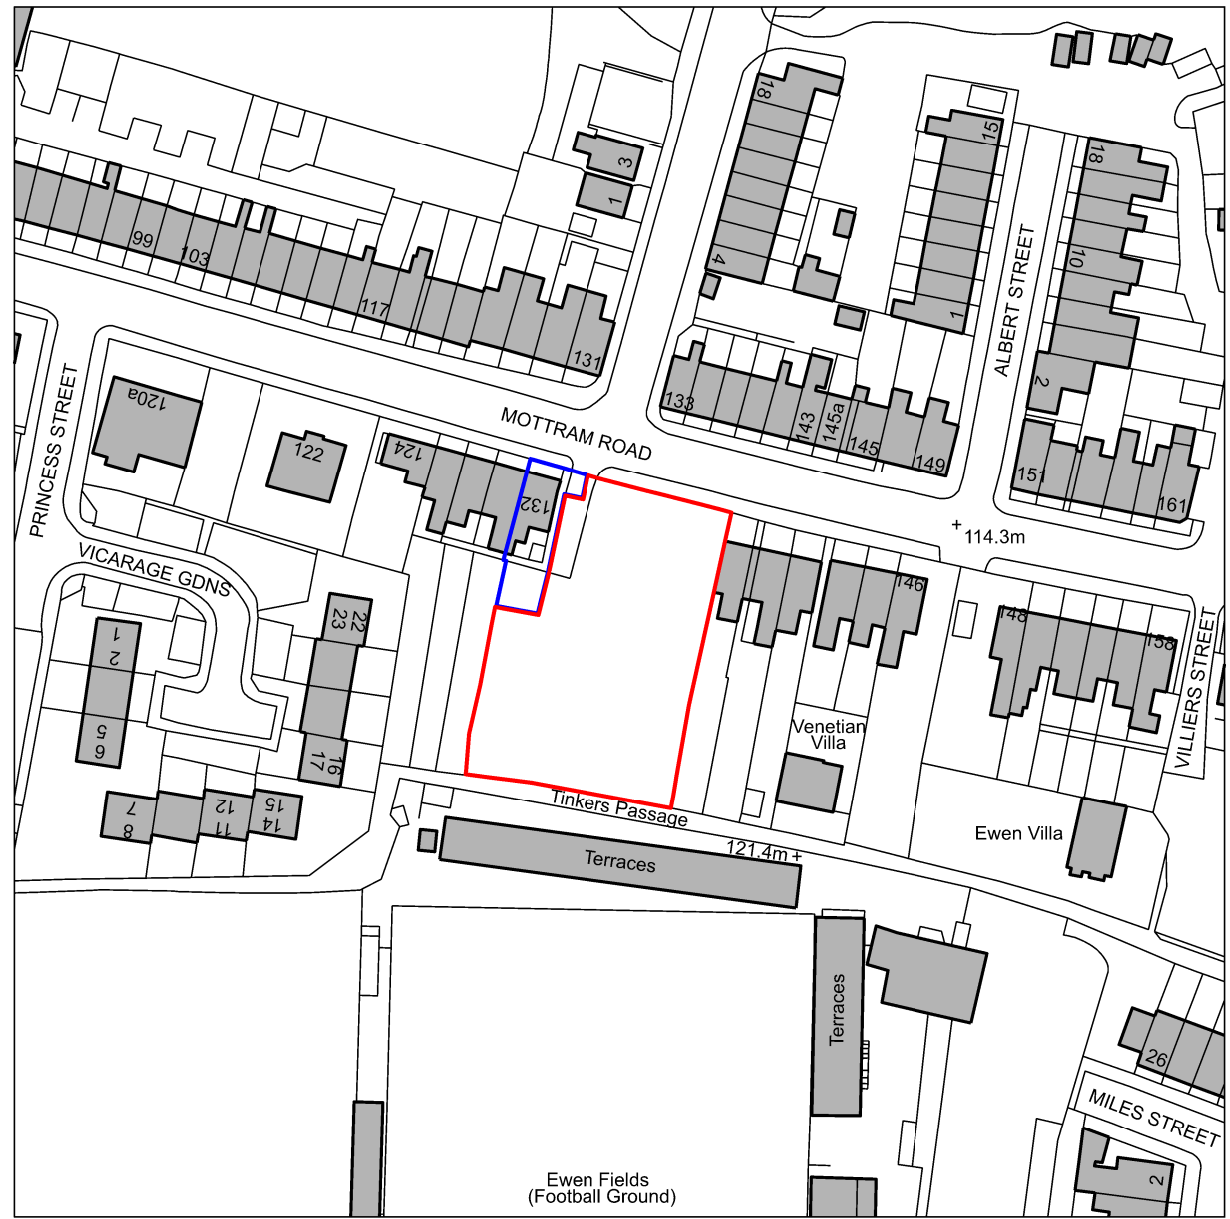

SITE LOCATION PLAN
 scale 1:1250@A3

P01 21/03/22 Planning ED
 Rev: Date: Description: By:

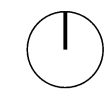

PROJECT 3
 architects

4 back grafton street
 altrincham
 cheshire
 WA14 1DY

0161 233 0575
 mail@project3architects.com
 www.project3architects.com

Project:
 Mottram Road, Hyde

Title:
 Site Location Plan

Status: PLANNING Scale @ ISO A3: 1:1250

Drawing Number: 0596-P3A-XX-XX-DR-A-01001 Revision: P01