
## PROPOSED REBUILDING OF INDUSTRIAL UNIT: PROPOSED ELEVATIONS REDFERN INDUSTRIAL ESTATE, DAWSON STREET, HYDE

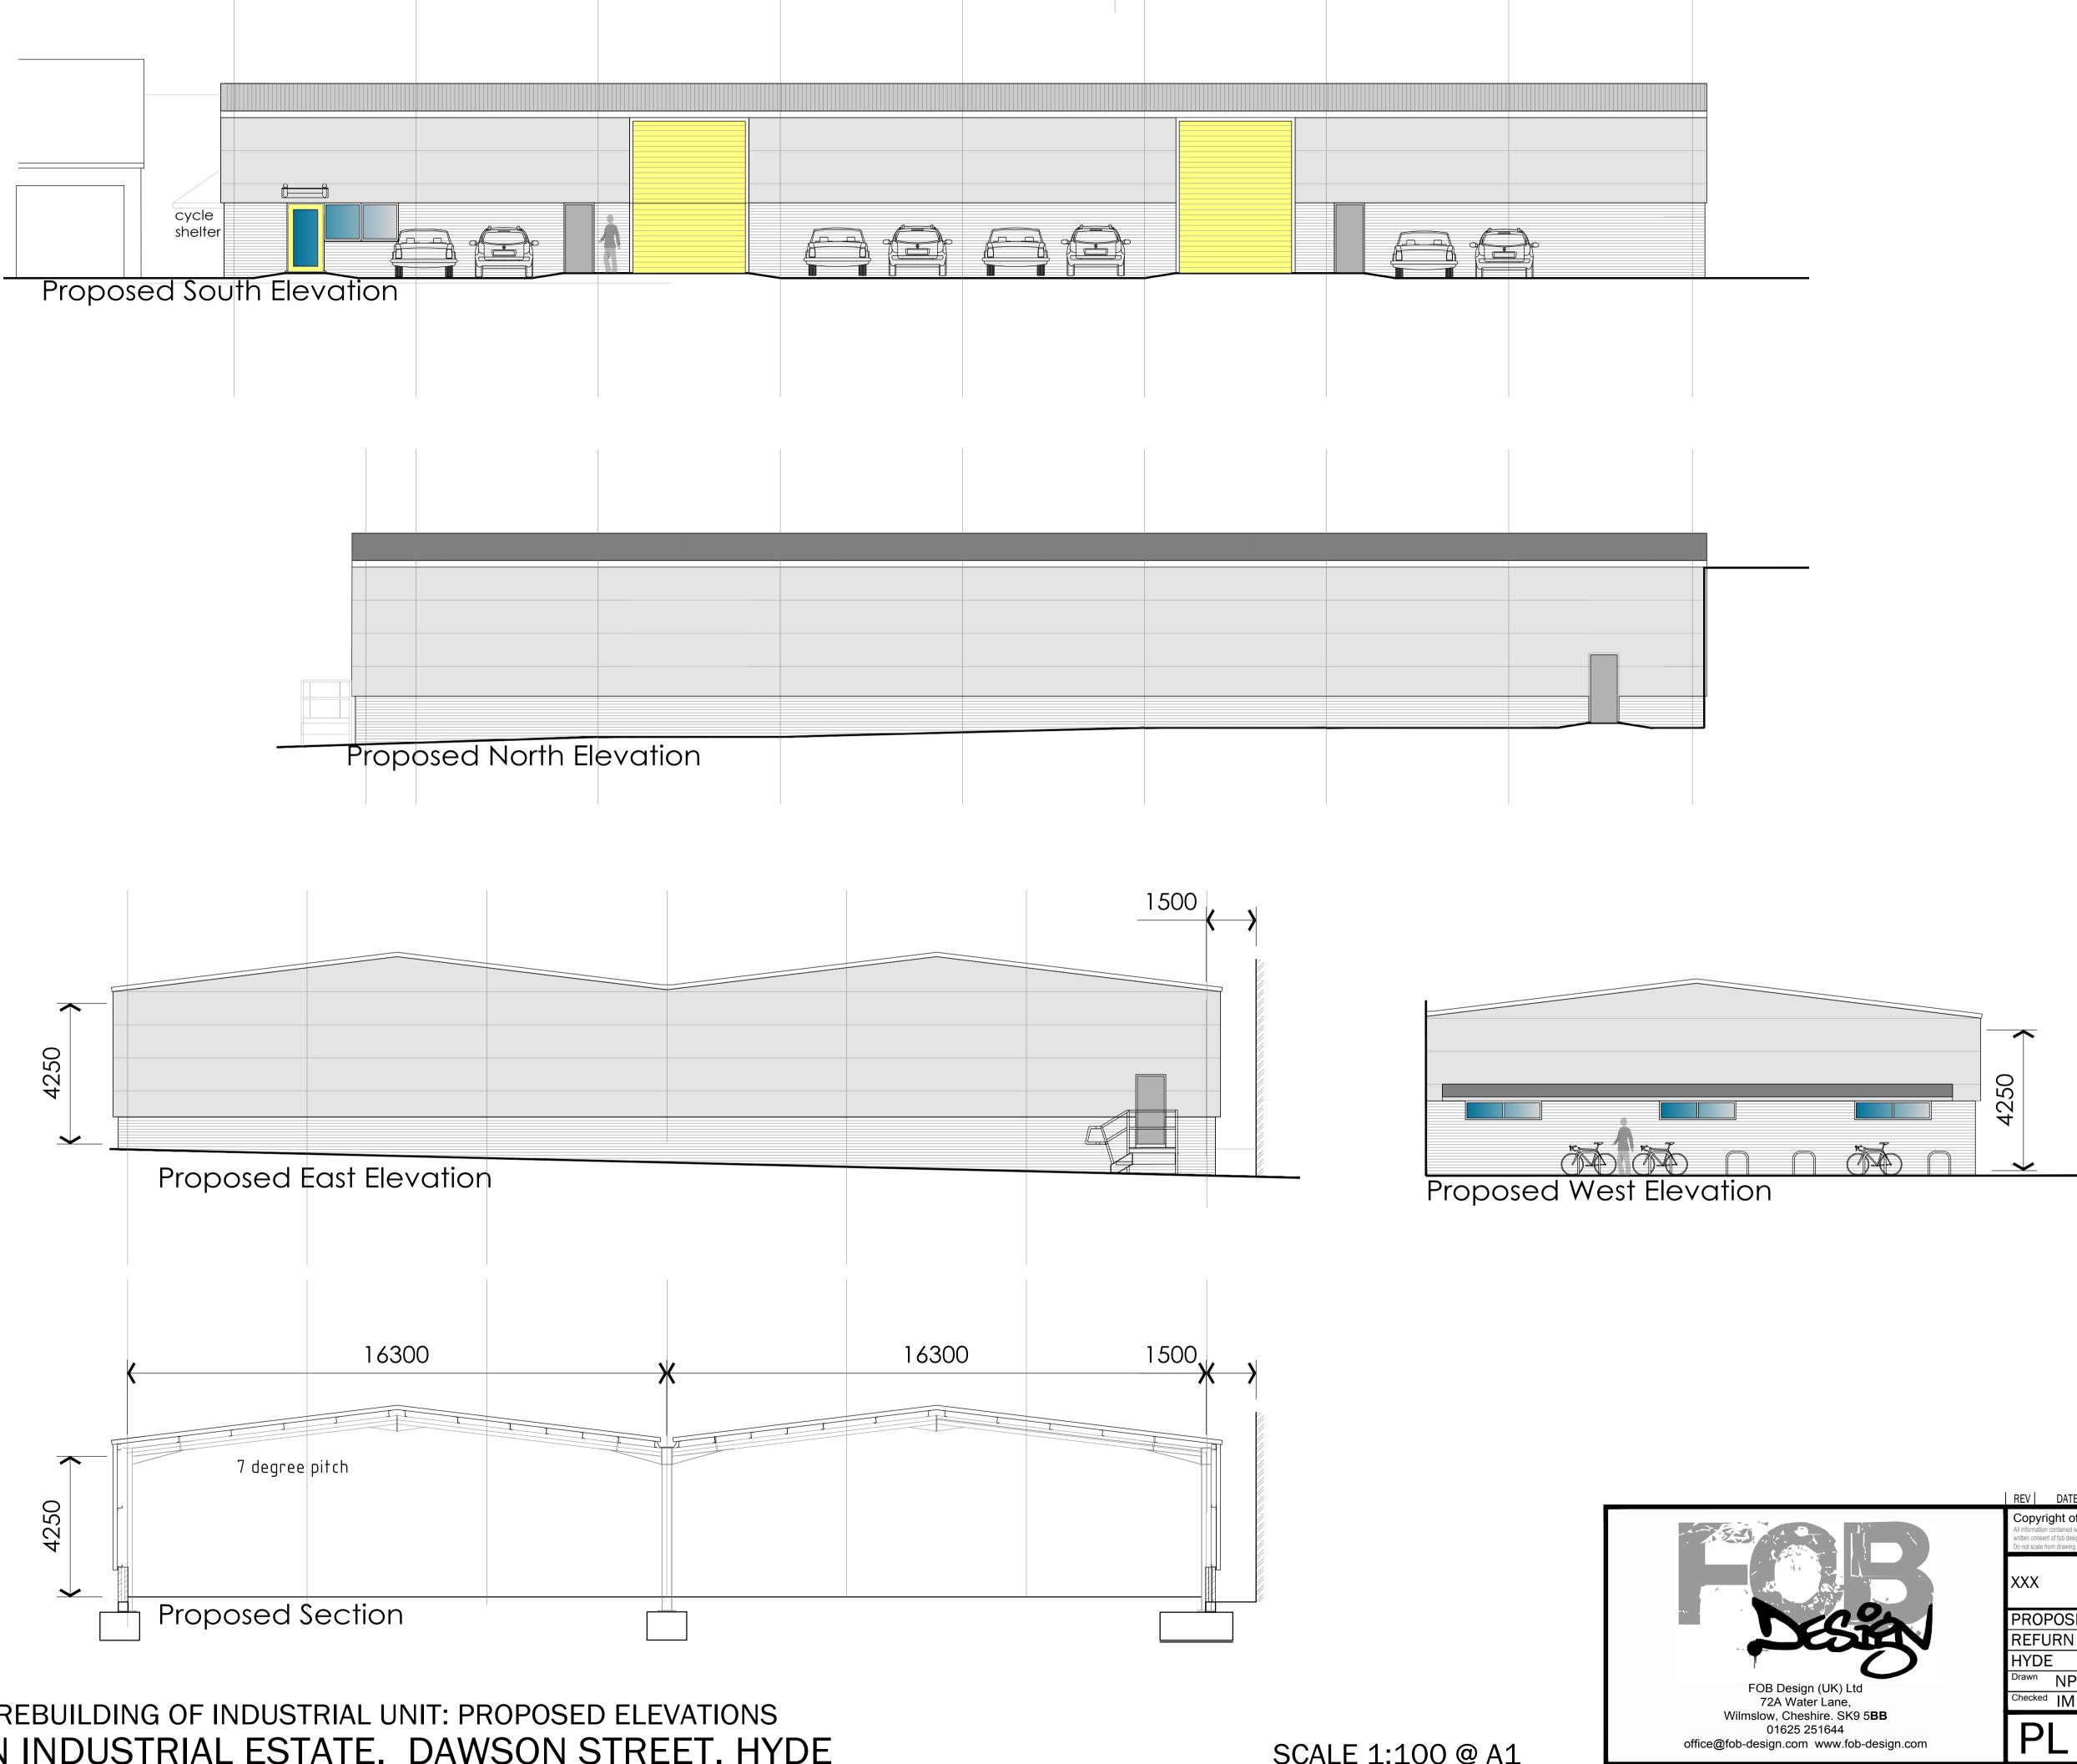

SCALE 1:100 @ A1

	REV	DATE					DRAWN BY	
	All informatio written conse	Copyright of fob design (UK) Ltd, all rights reserved. All information contained within this drawing remains the property of fob design. The information should not be reproduced in whole or part or modified without written consent of fob design. No information within this drawing should be modified or disclosed or passed onto third parties without written consent of fob design. Do not scale from drawing.						
	XXX							
	PRO	PROPOSED INDUSTRIAL UNIT,						
JOLEN	REF	REFURN INDUSTRIAL ESTATE						
$\sim$	HYD	HYDE						
esign (UK) Ltd	Drawn	NP	Sta	<sup>itus</sup> P	Ľ	Date	MAY 21	
Water Lane,	Checked	IM <sup>d</sup>	Ori	<sup>ginal</sup> A	1	Scale	1:100@A1	
Cheshire. SK9 5 <b>BB</b> 25 251644 com www.fob-design.com	Ρ		)4					