
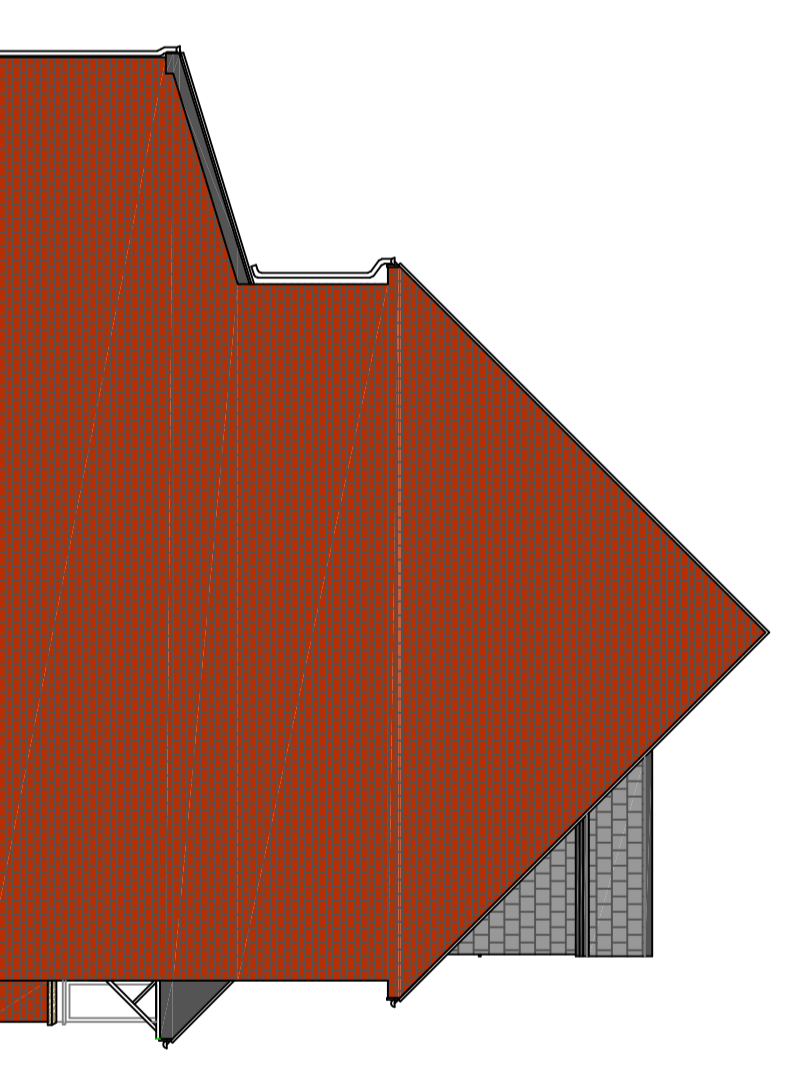
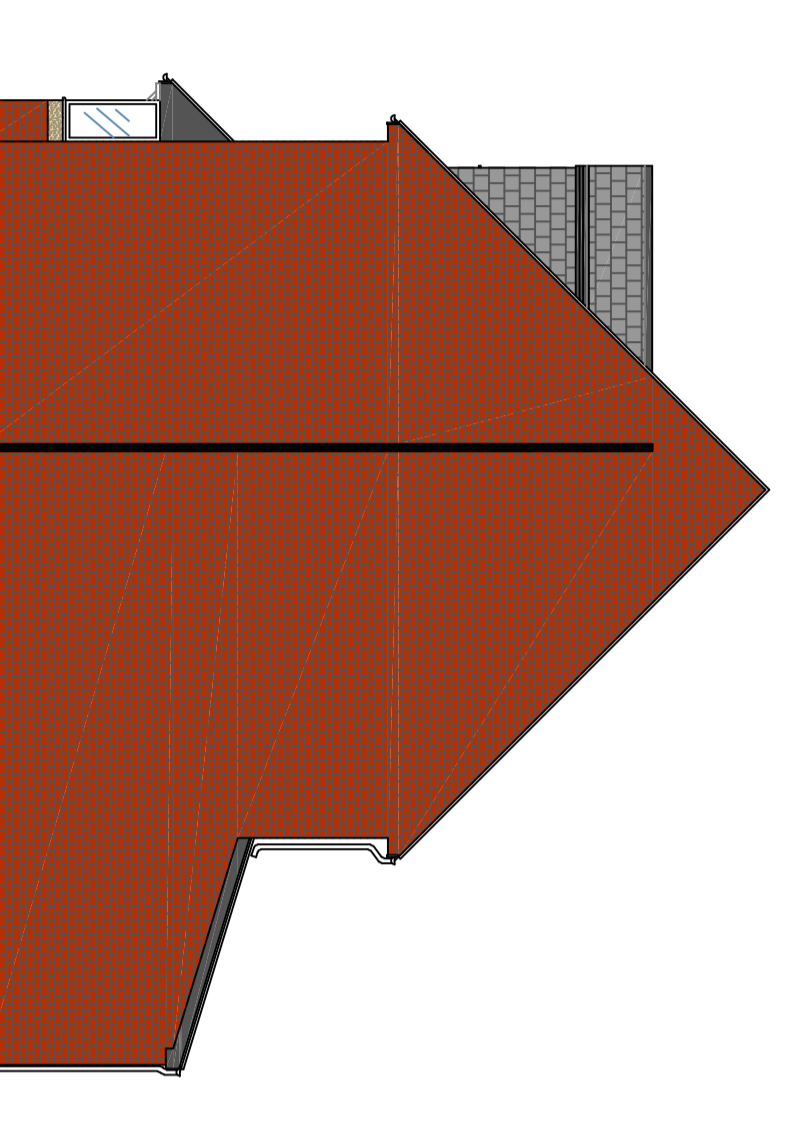
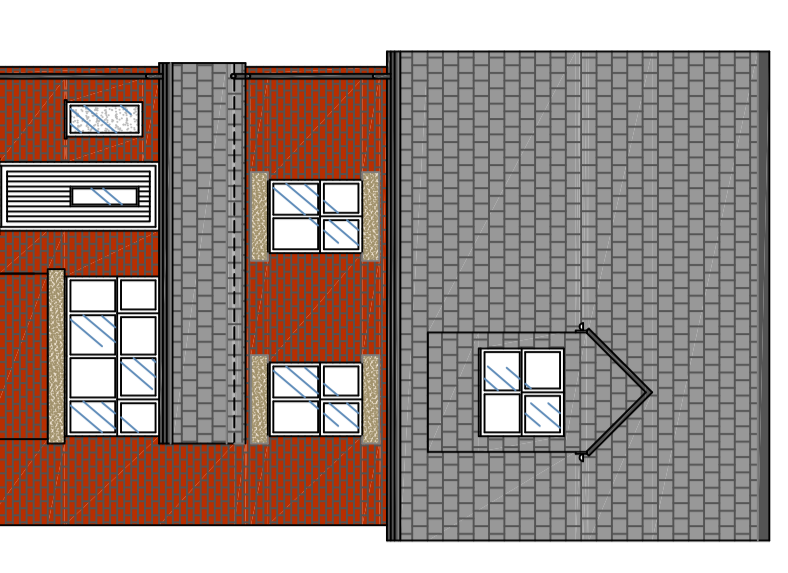
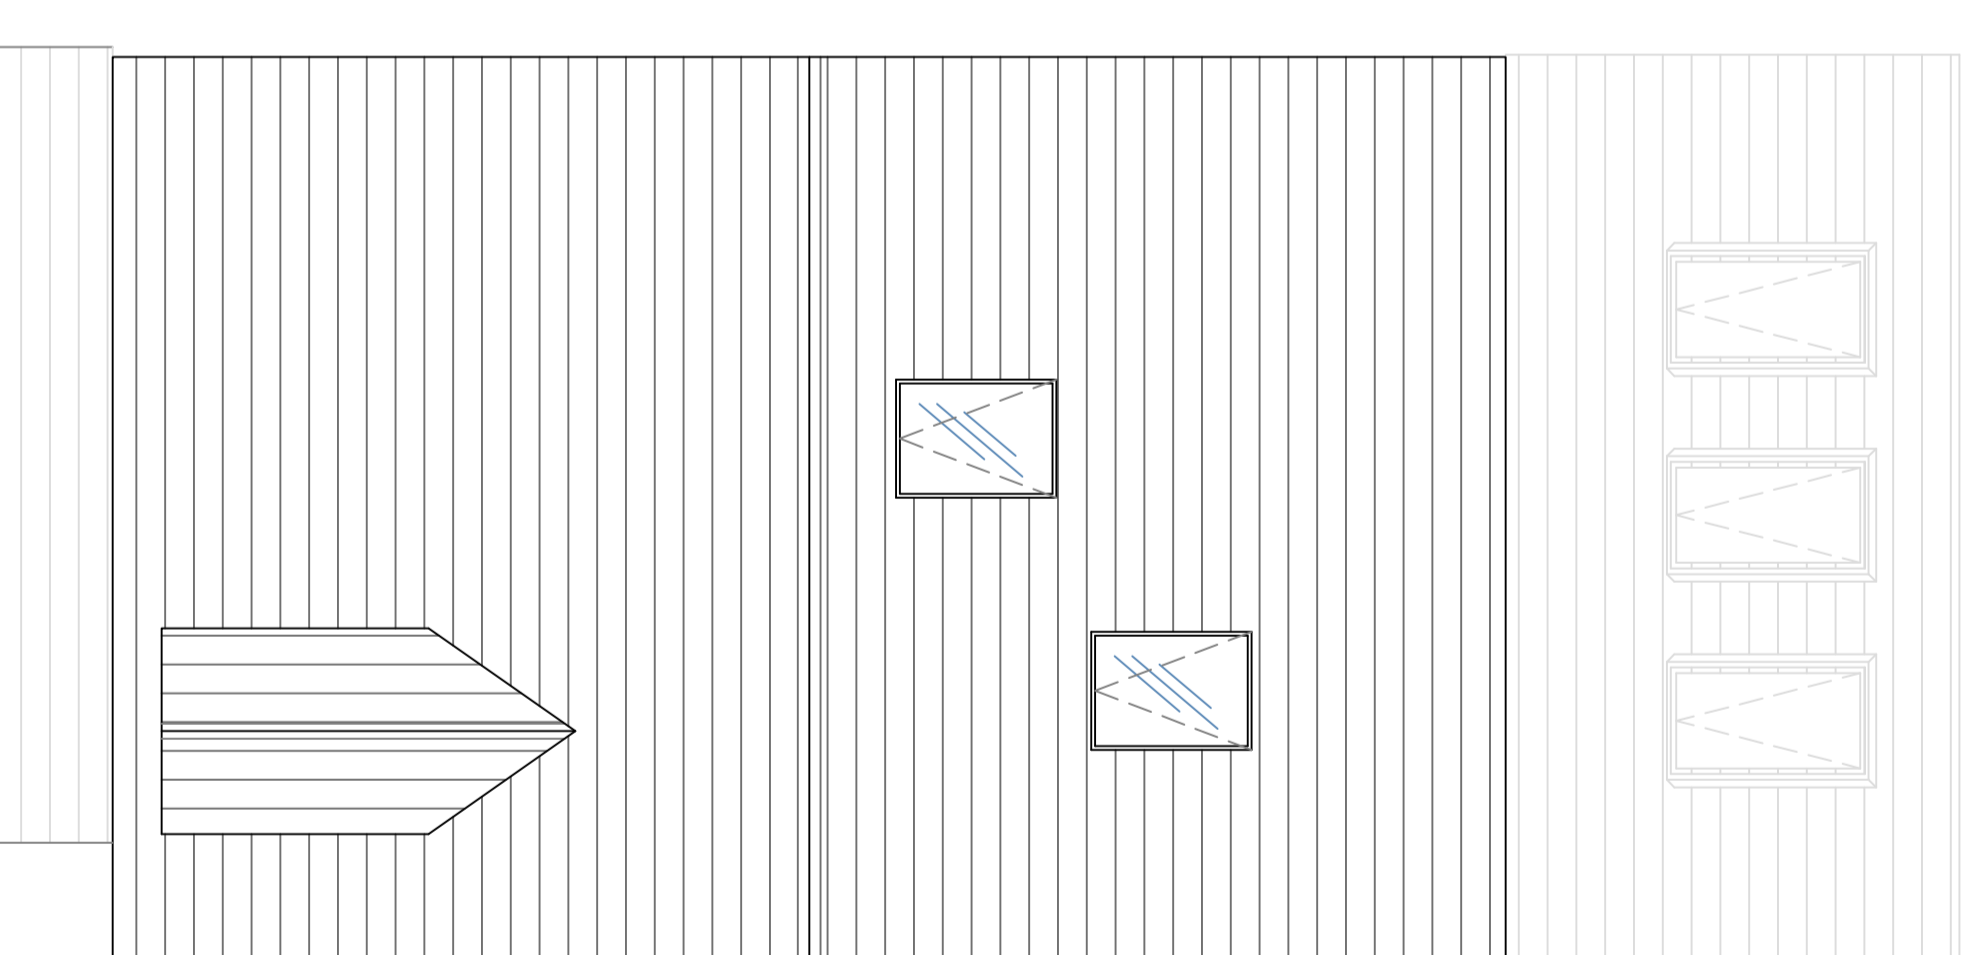
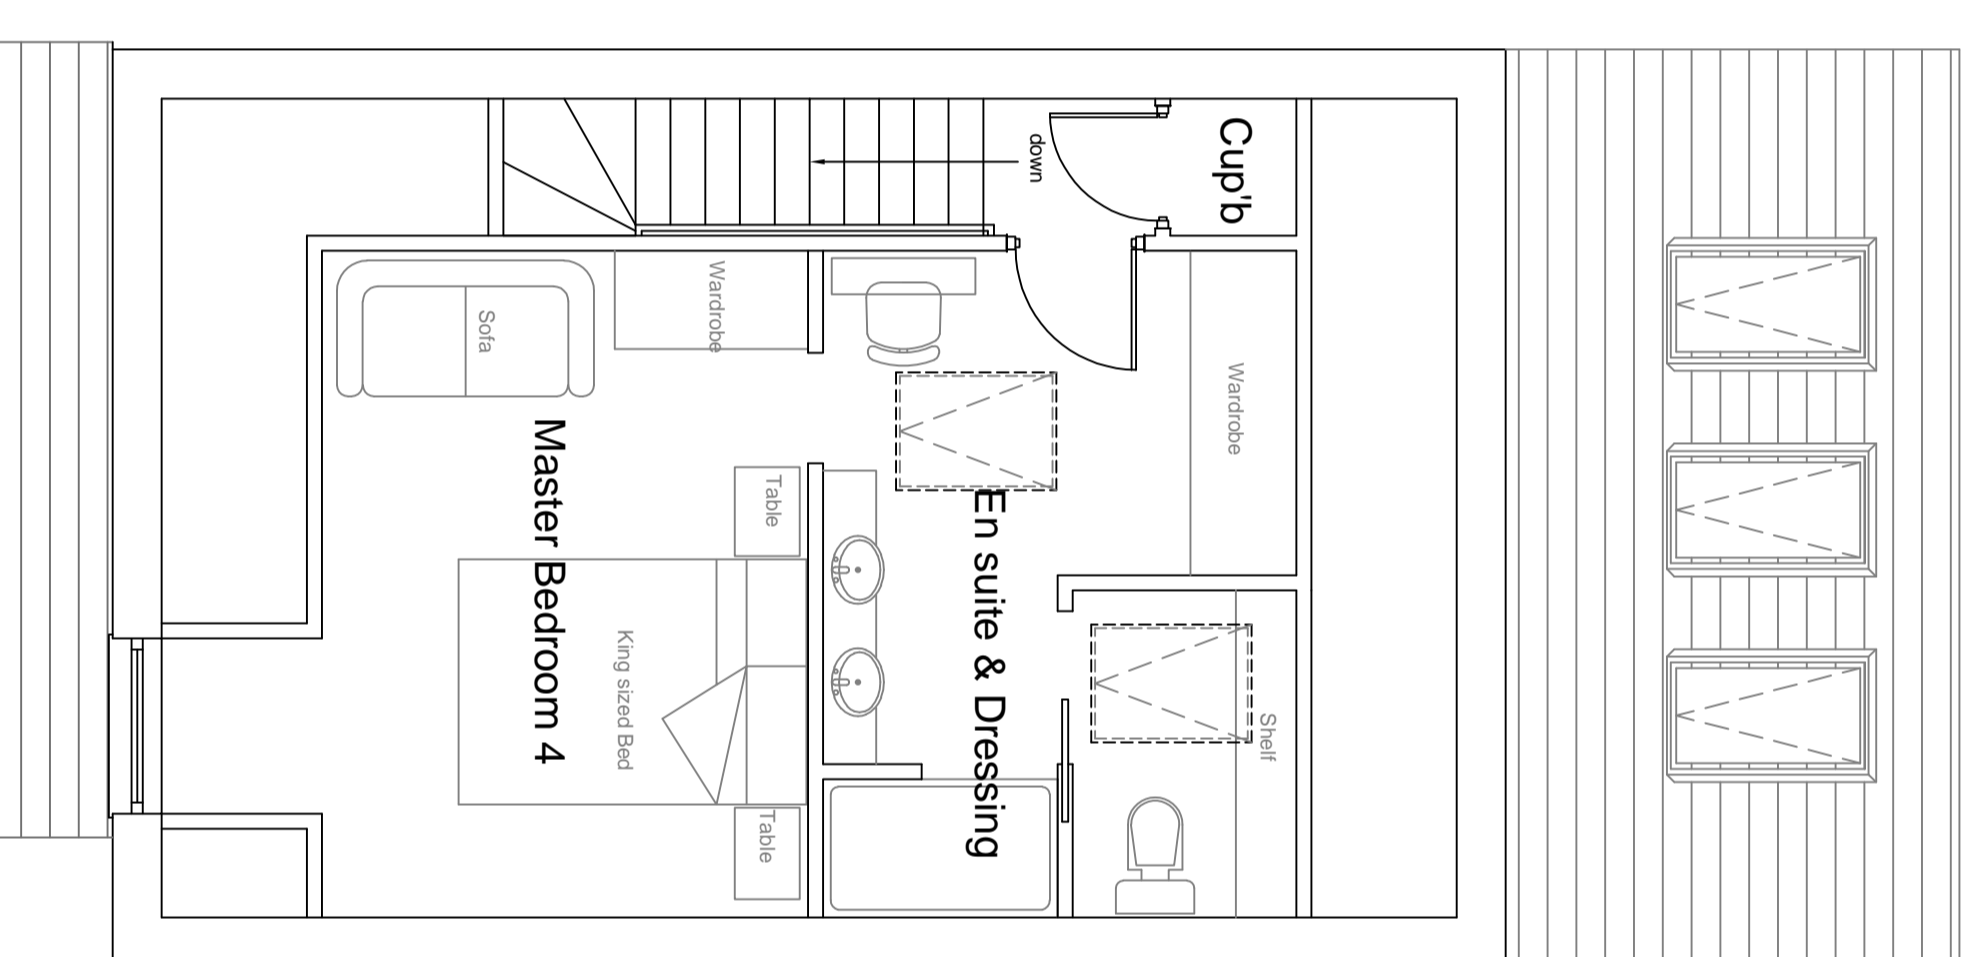
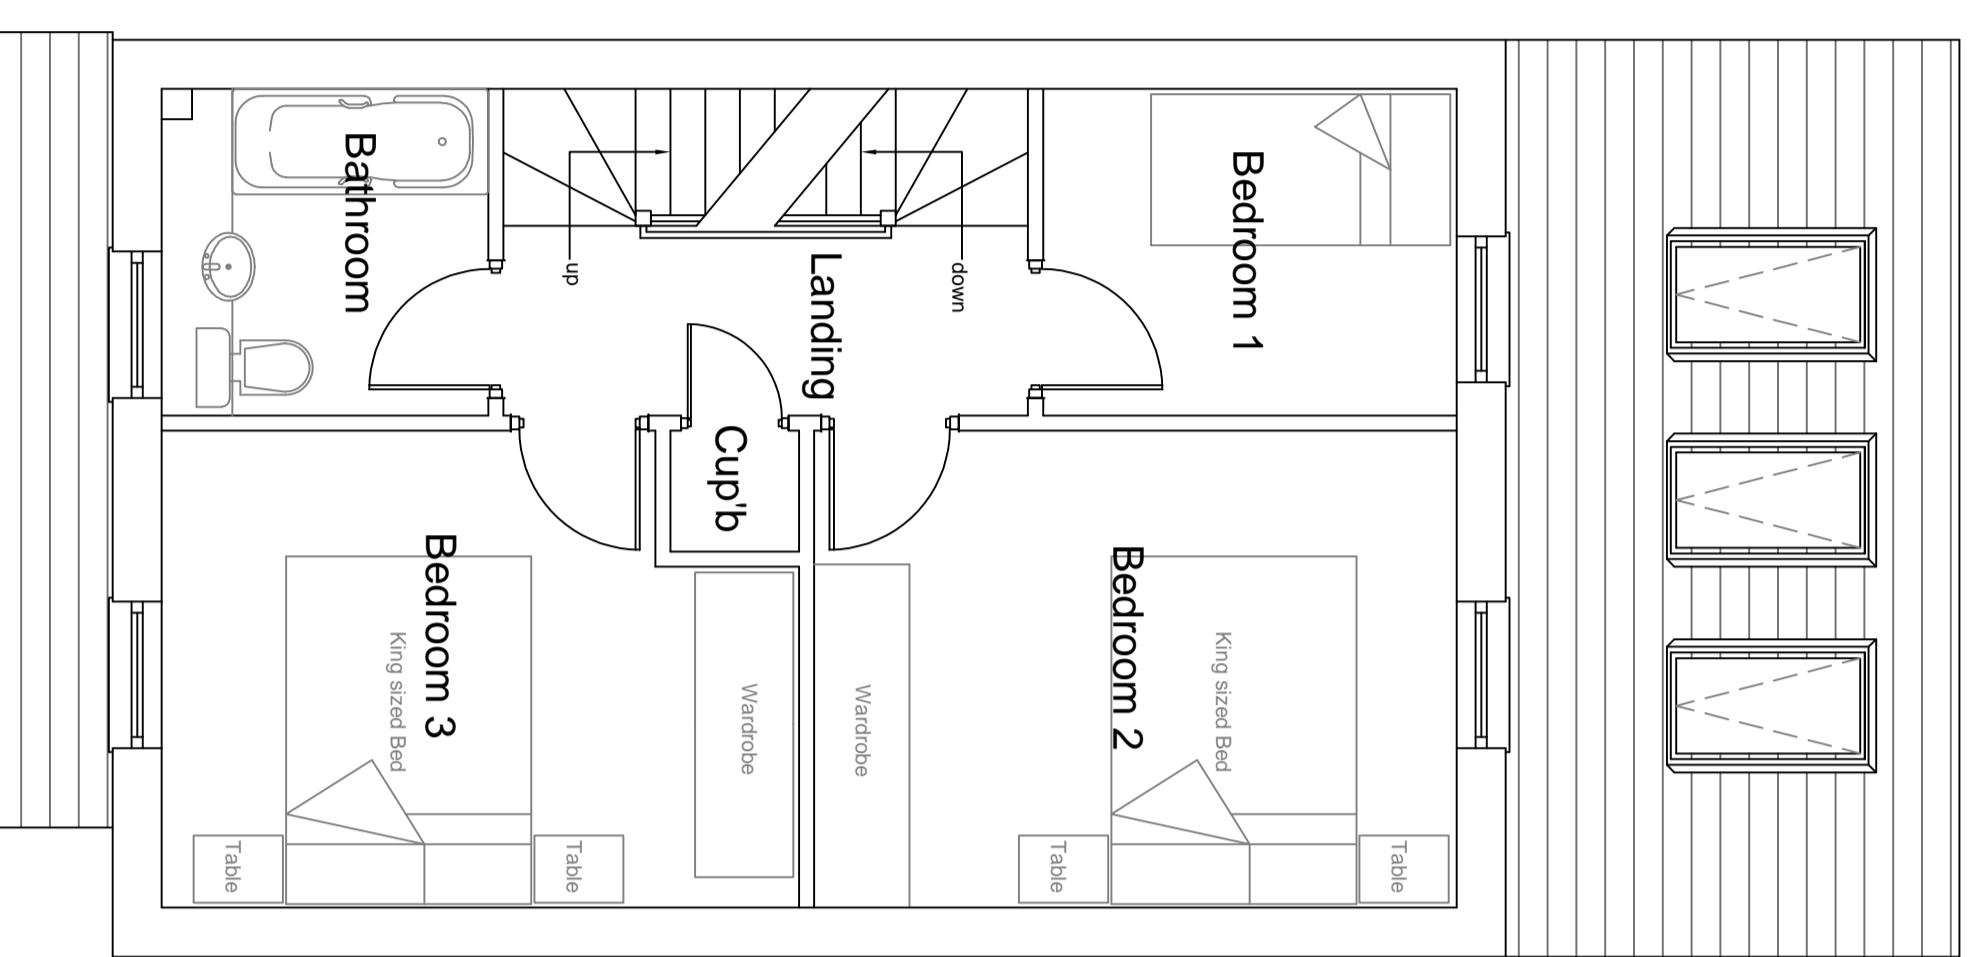
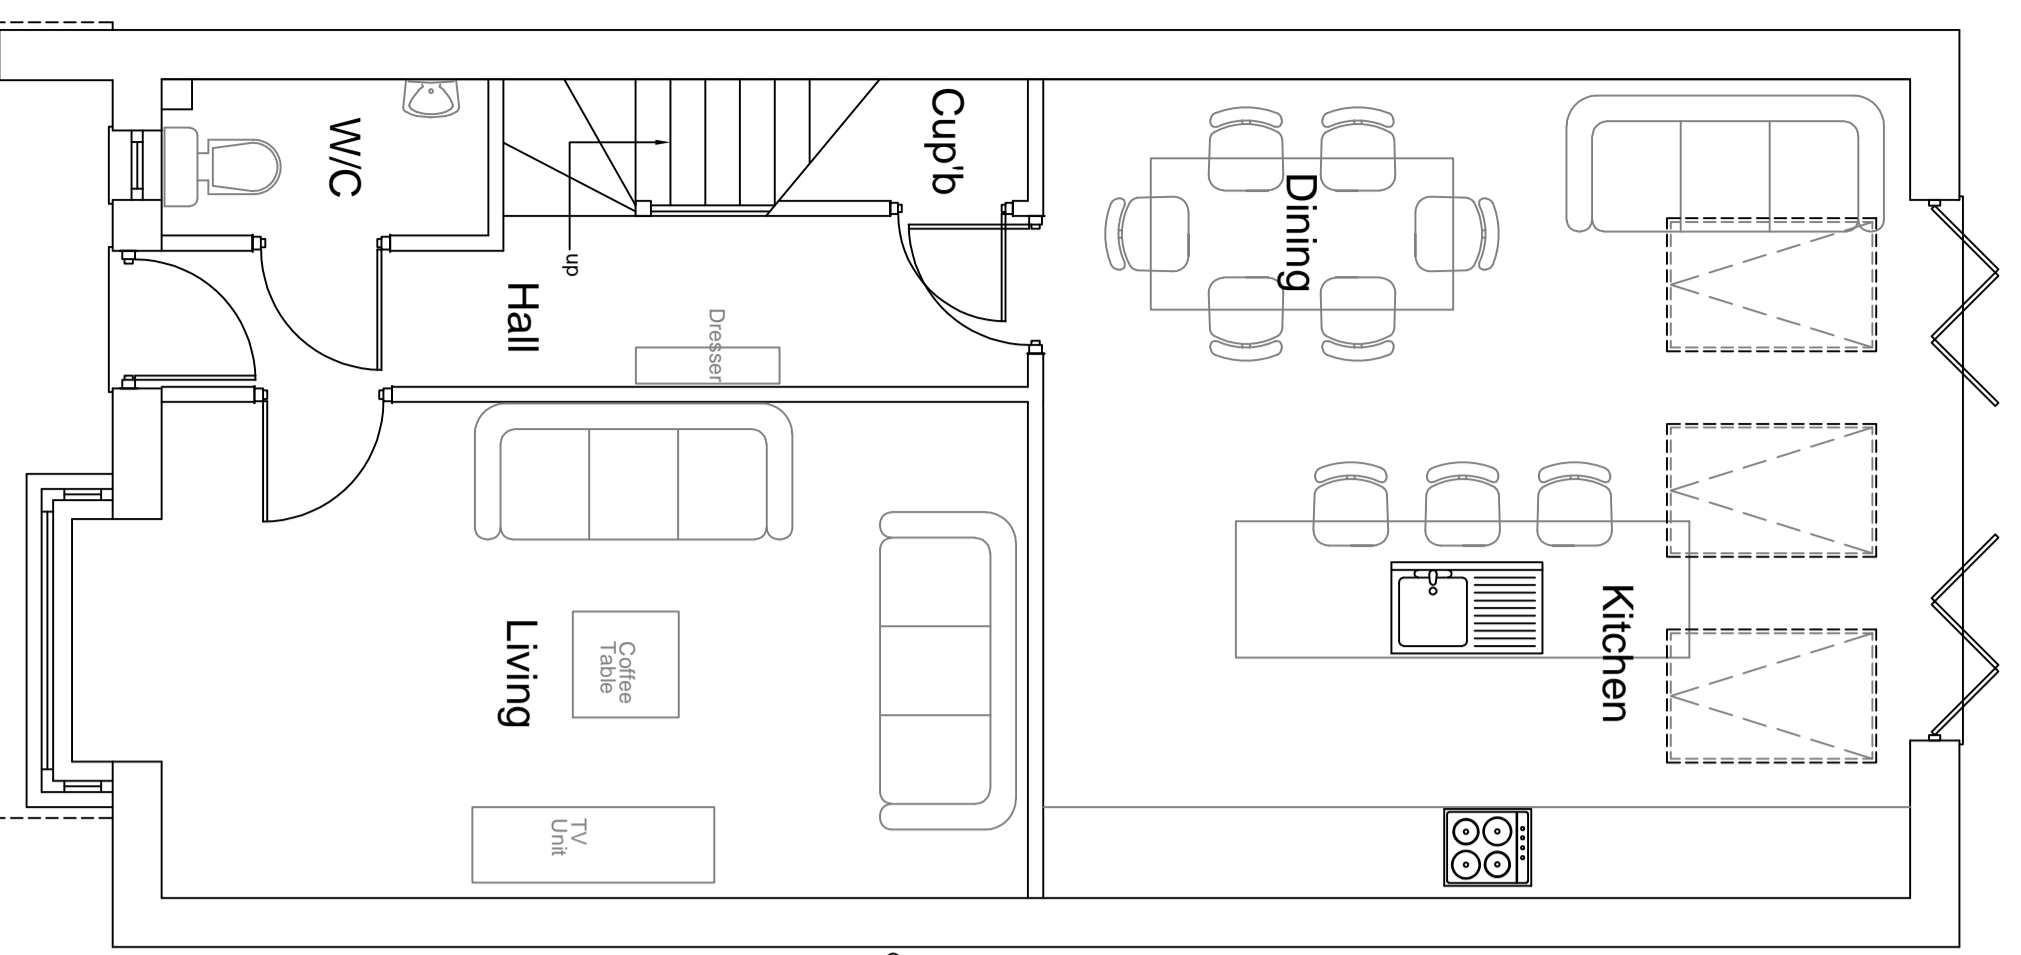


This drawing is protected by copyright and the information contained therein is the property of William McCall. The drawing must not be copied and the information contained therein may not be used or disclosed without written permission of and in the manner permitted by William McCall.

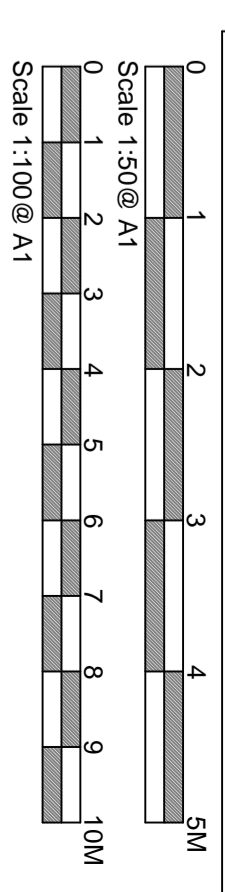

**Planning Drawing**

<b>Project Title :-</b> Ridge New Dwellings to Land Adjacent to Ridge Hill Lane House Plot 2 Plans & Elevations			
<b>Client :-</b> Castle Properties			
<b>Dwg No :-</b> 05/17/07/6	<b>Date :-</b> Oct 17	<b>Rev :-</b>	
<b>Scale :-</b> 1:100 & 1:50 @ A1	<b>Drawn :-</b> SCM	<b>Checked :-</b>	
<b>Site Address :-</b> Land Adjacent Ridge Hill Lane Slaykidge Tameside			
<b>HT2 D</b>			
<b>4 Bedroom Detached</b>			
<b>Plots: 9 10 11</b>			
<b>Sq FT: 1460</b>			