



NOTES
 Copyright: All rights reserved.
 This drawing must not be reproduced without permission.
 This drawing must not be scaled. Dimensions are in millimetres unless specified.

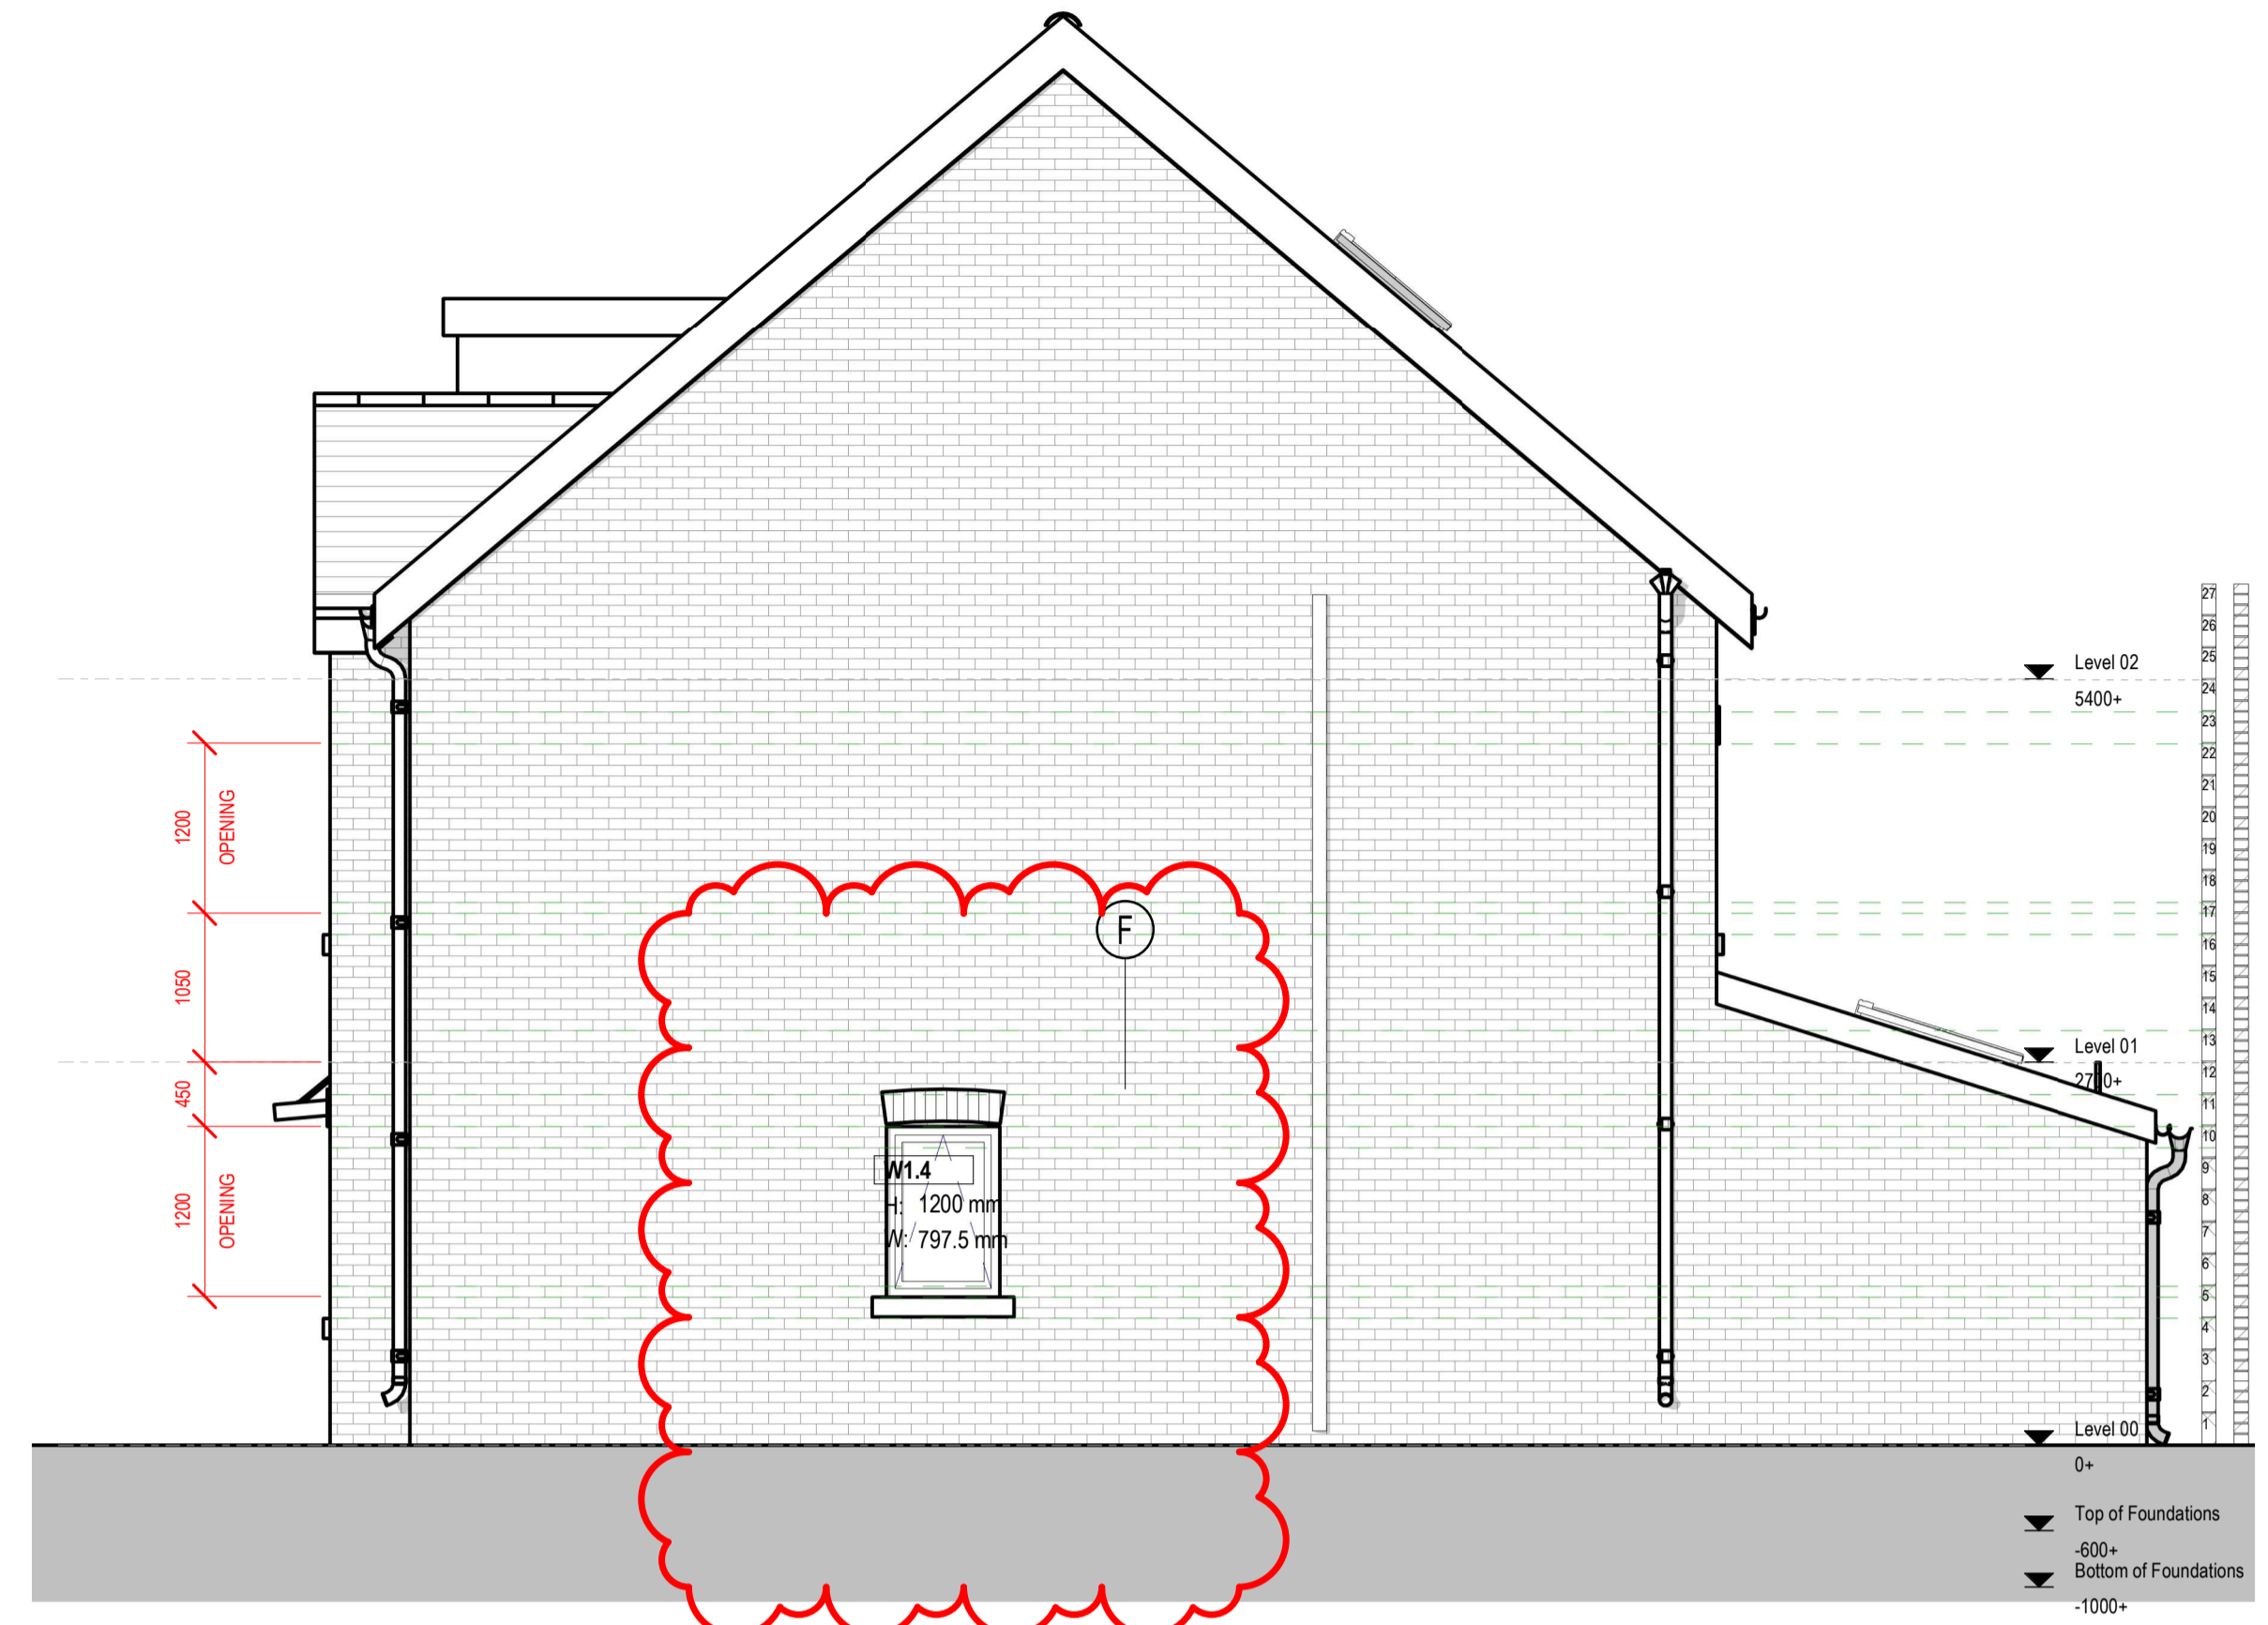

Elevation - North

Elevation - East

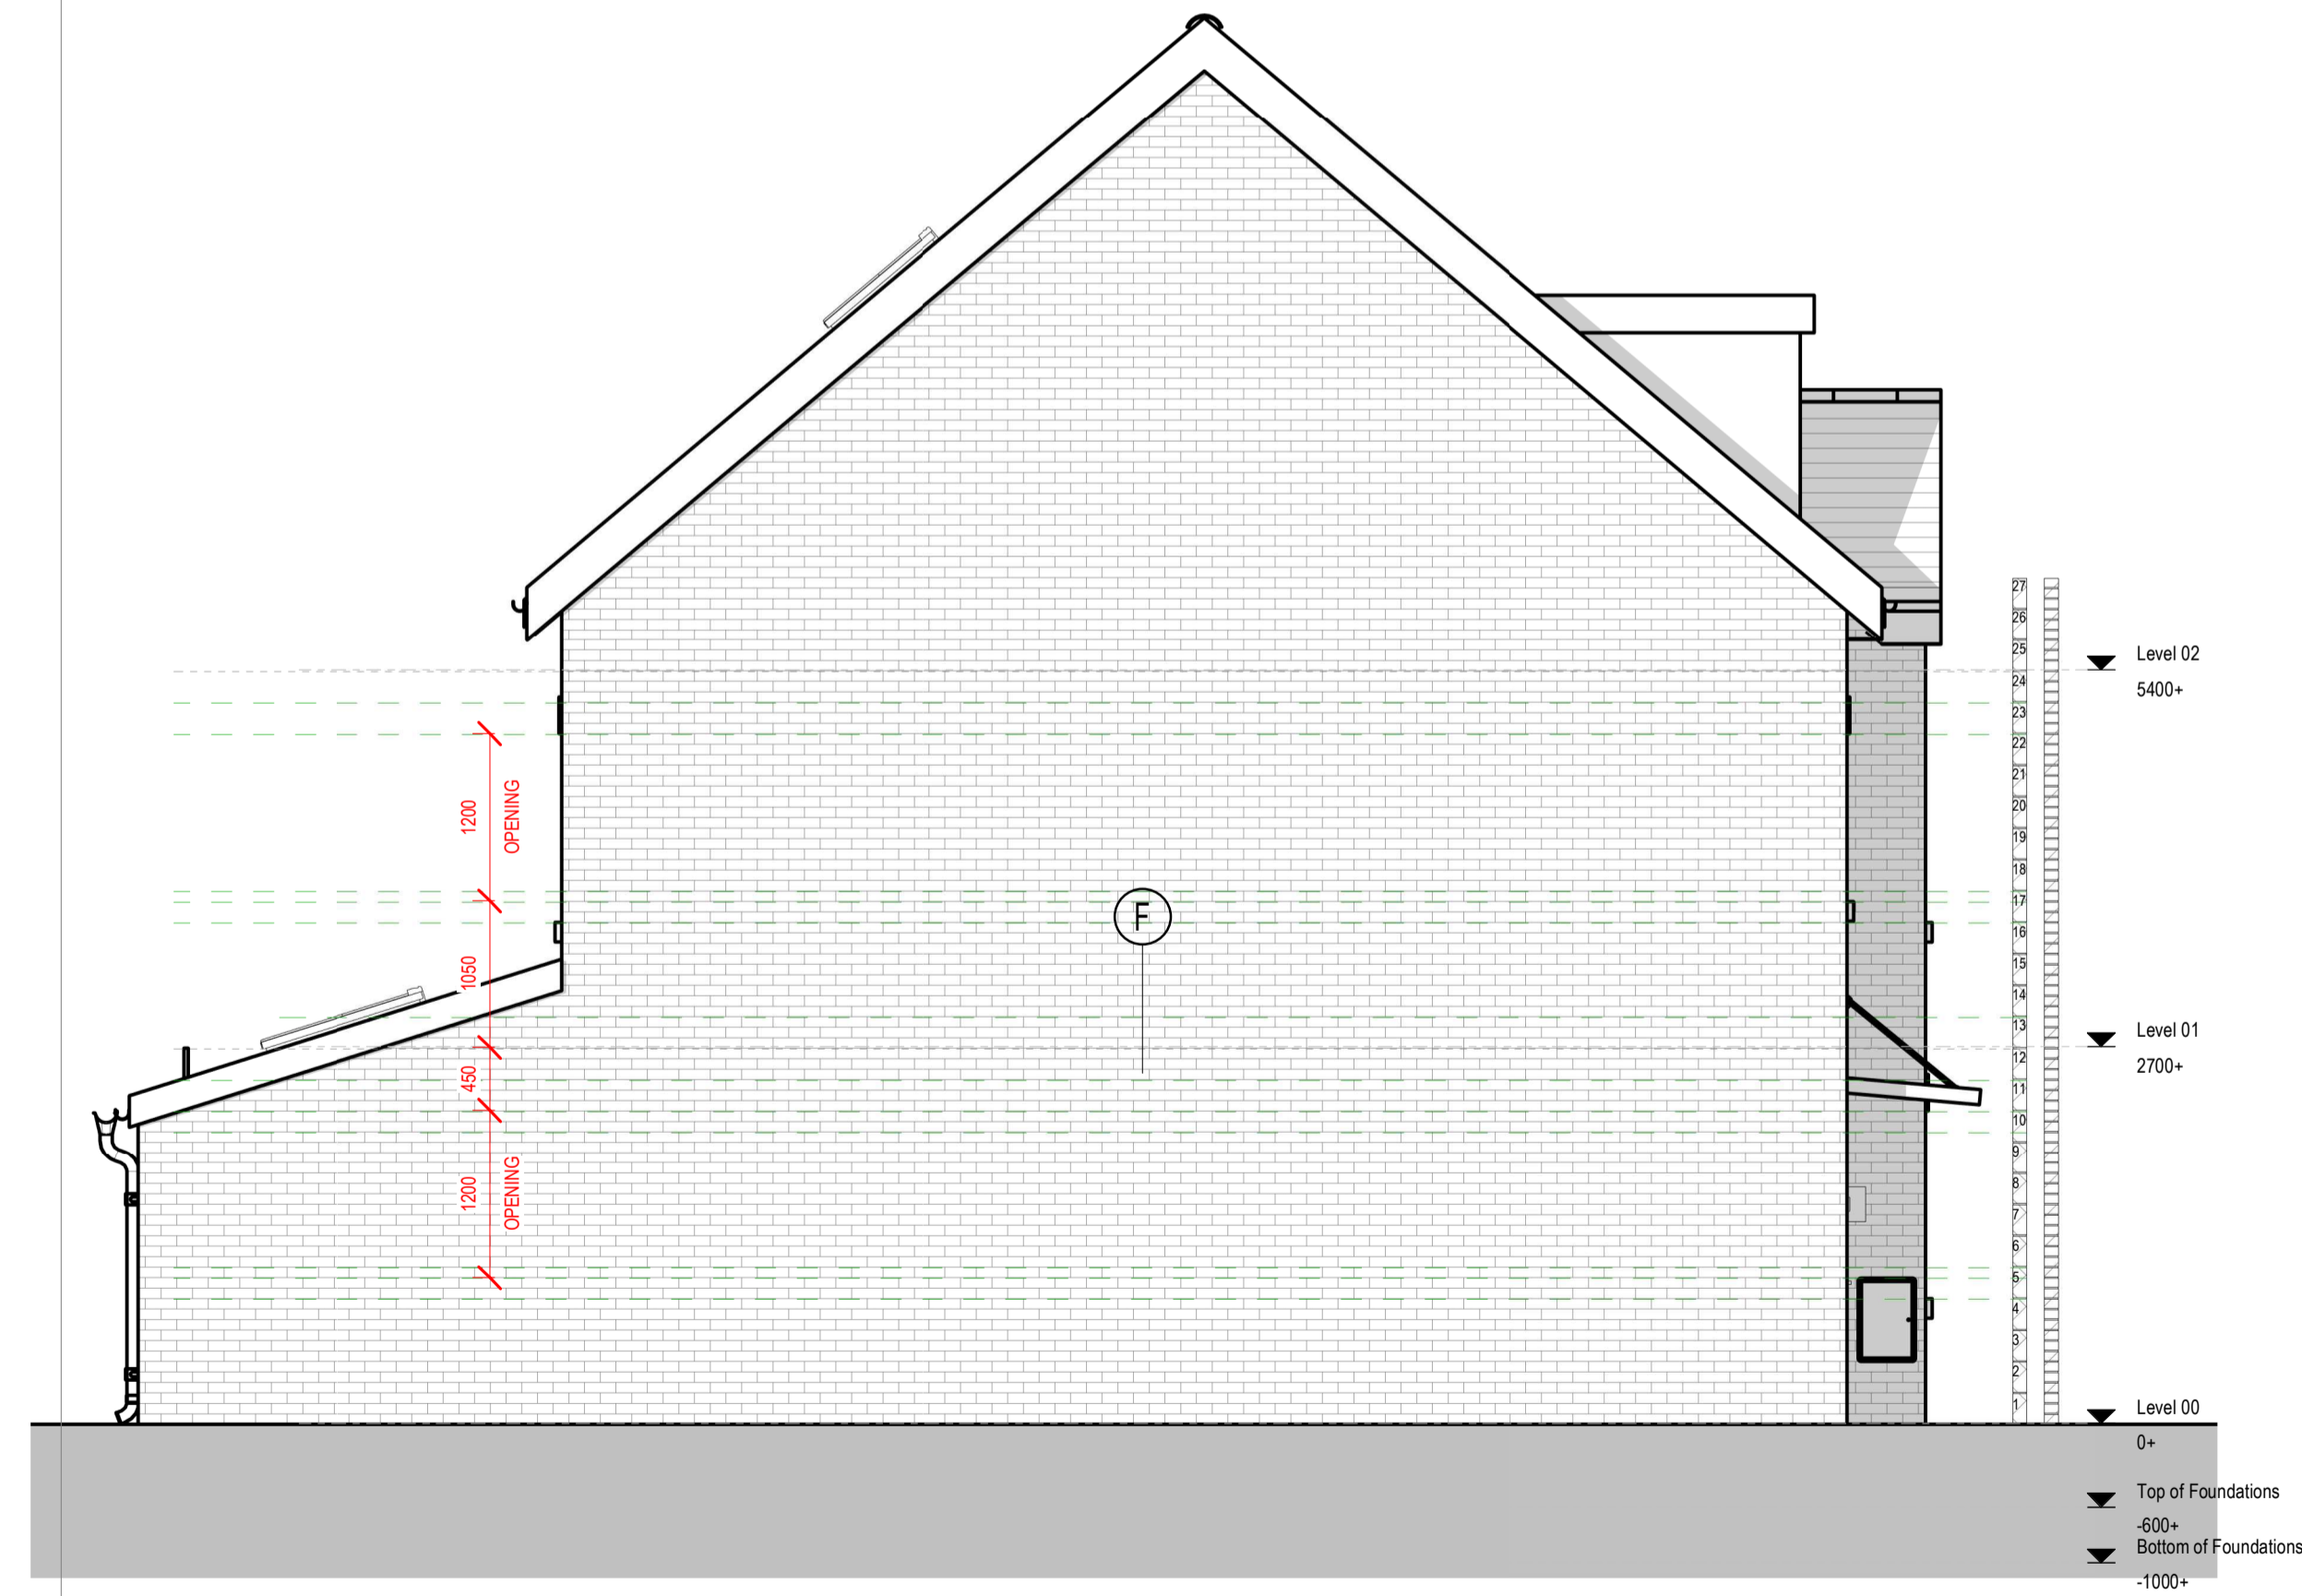

Elevation - South

Elevation - West

REV	DATE	REVISION NOTE	BY	CHECK
PS	22.10.21	Window Attached	RM	KAM
PS	11.10.21	WINDOW AMENDED IN LINE WITH B REG COMMENTS	RM	KAM
PS	08.10.21	BUILDING REGS AMENDS	RM	KAM