


NOTES
 Copyright: All rights reserved.
 This drawing must not be reproduced without permission.
 This drawing must not be scaled. Dimensions are in millimetres unless specified.


DOOR SIZE AMENDED. DOOR OPENING
 MOVED TO OPEN FROM WITHIN BEDROOM

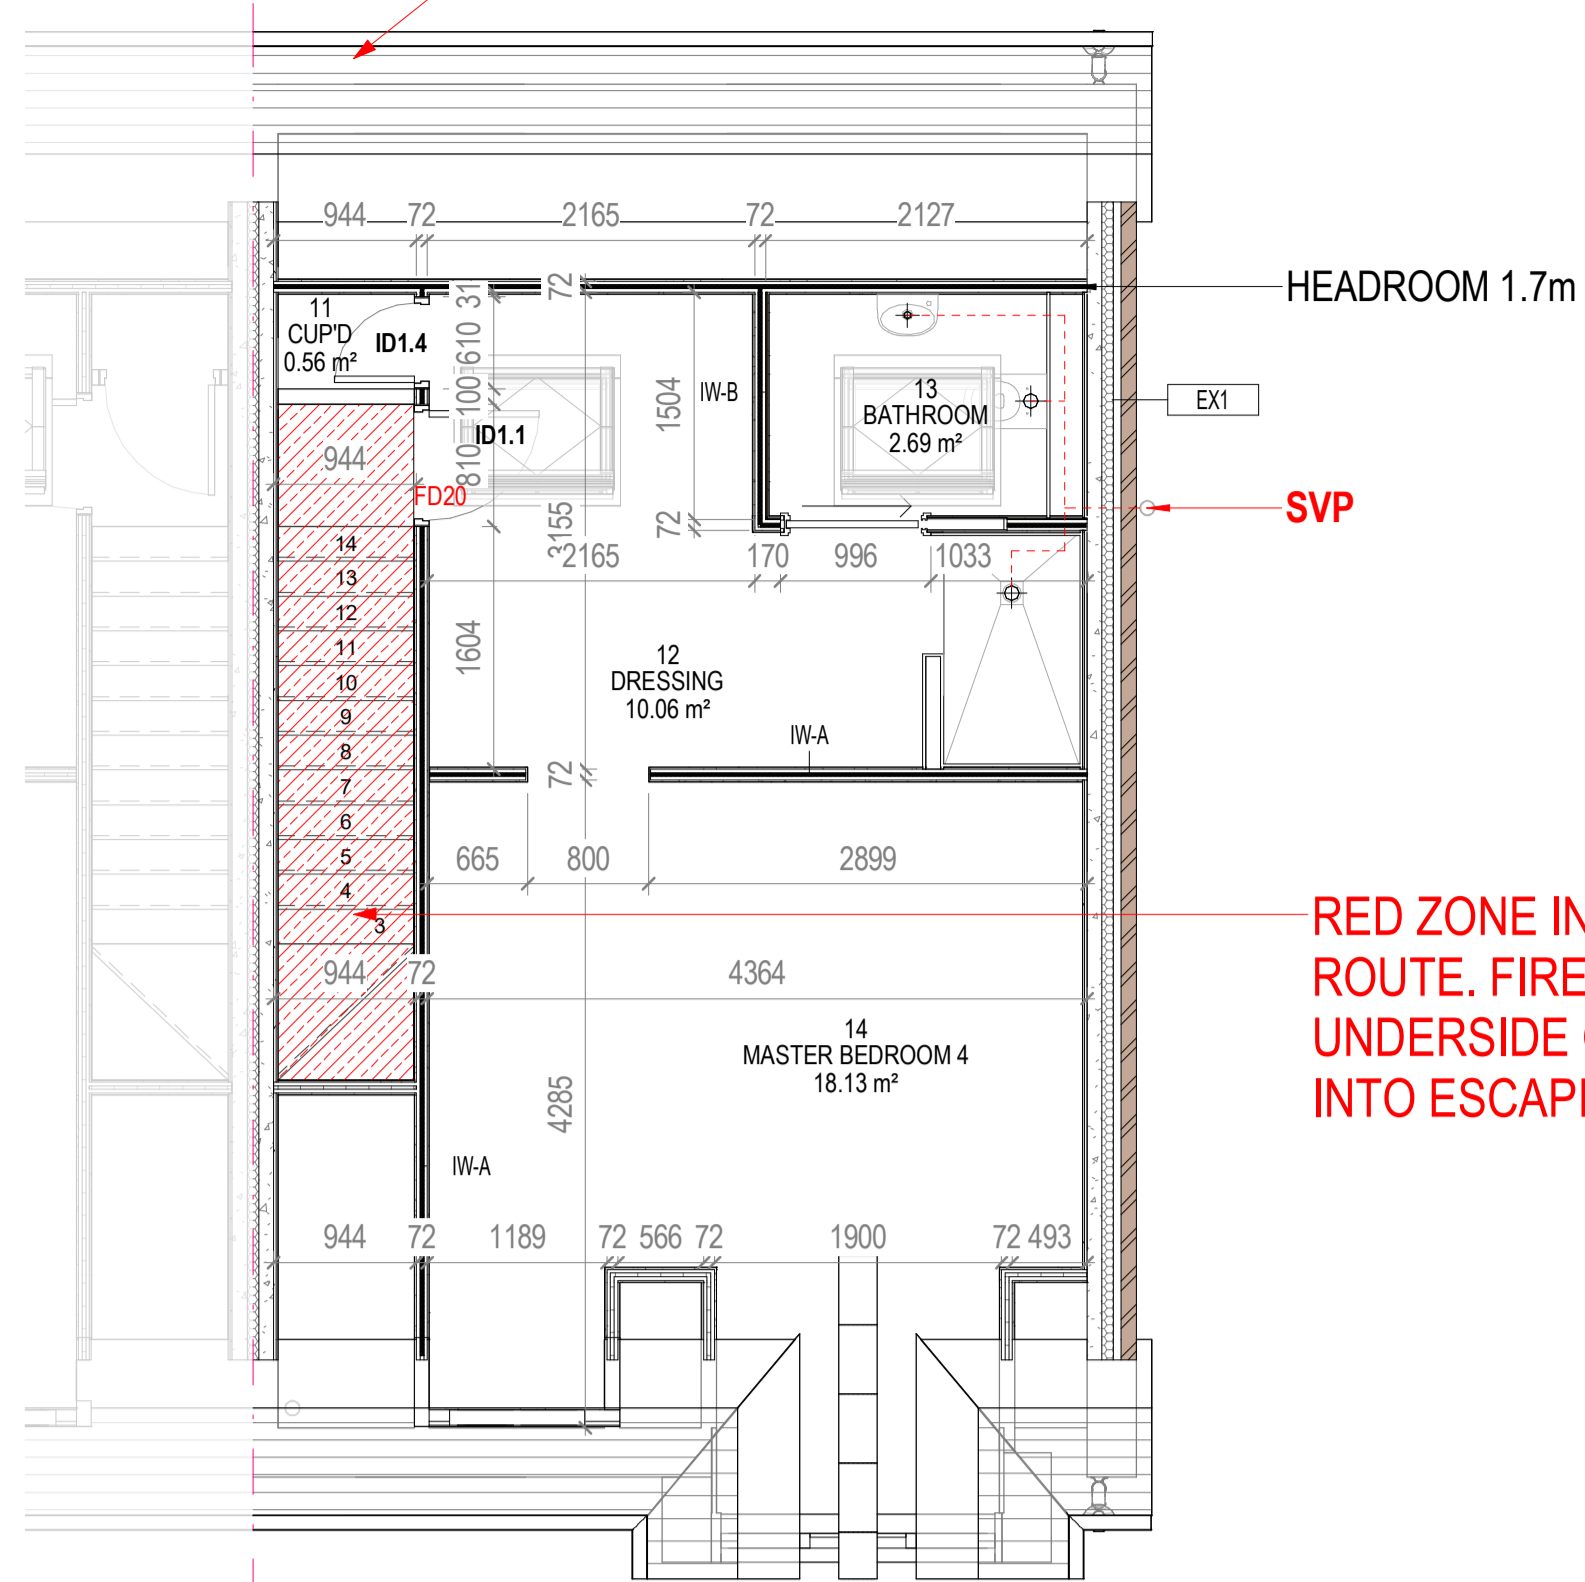


Level 02 Setting Out

RED ZONE INDICATES PROTECTED ESCAPE ROUTE. FIRE PROTECTION TAKEN TO UNDERSIDE OF ROOF. ALL DOORS OPENING INTO ESCAPE ROUTE TO BE FD20

FIRE PROTECTION TAKEN TO UNDERSIDE OF ROOF.

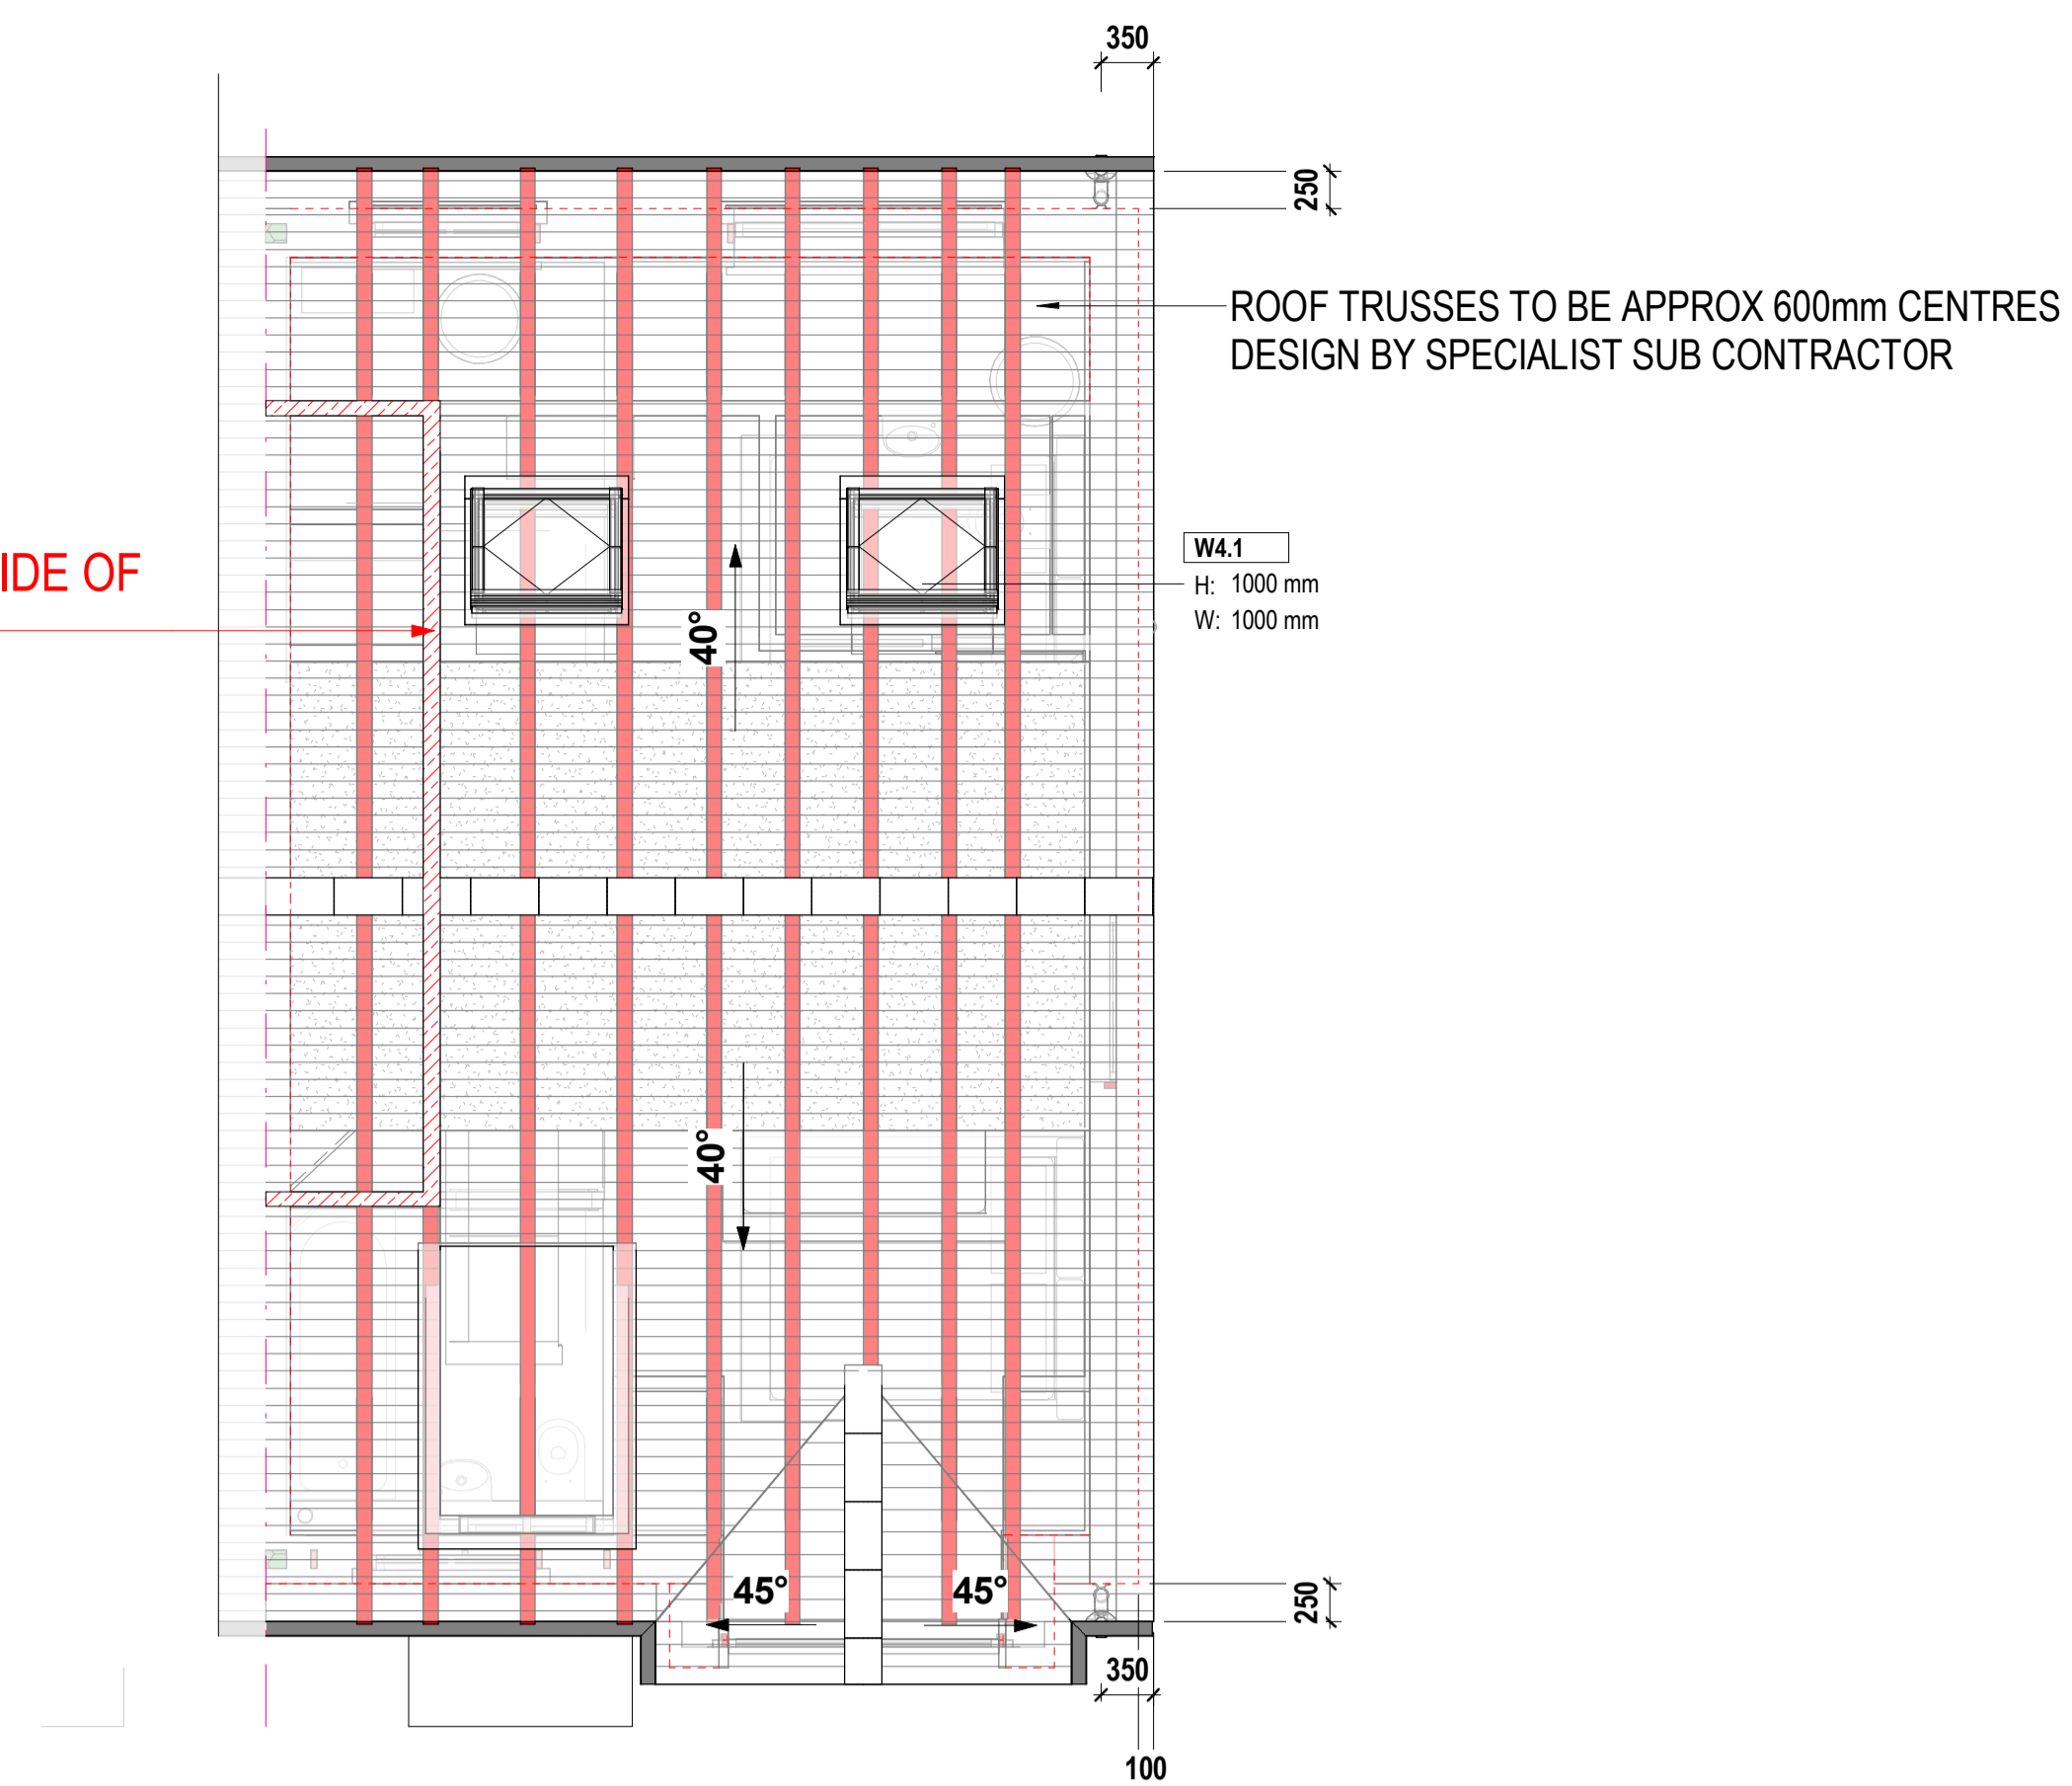


4 Roof Plan

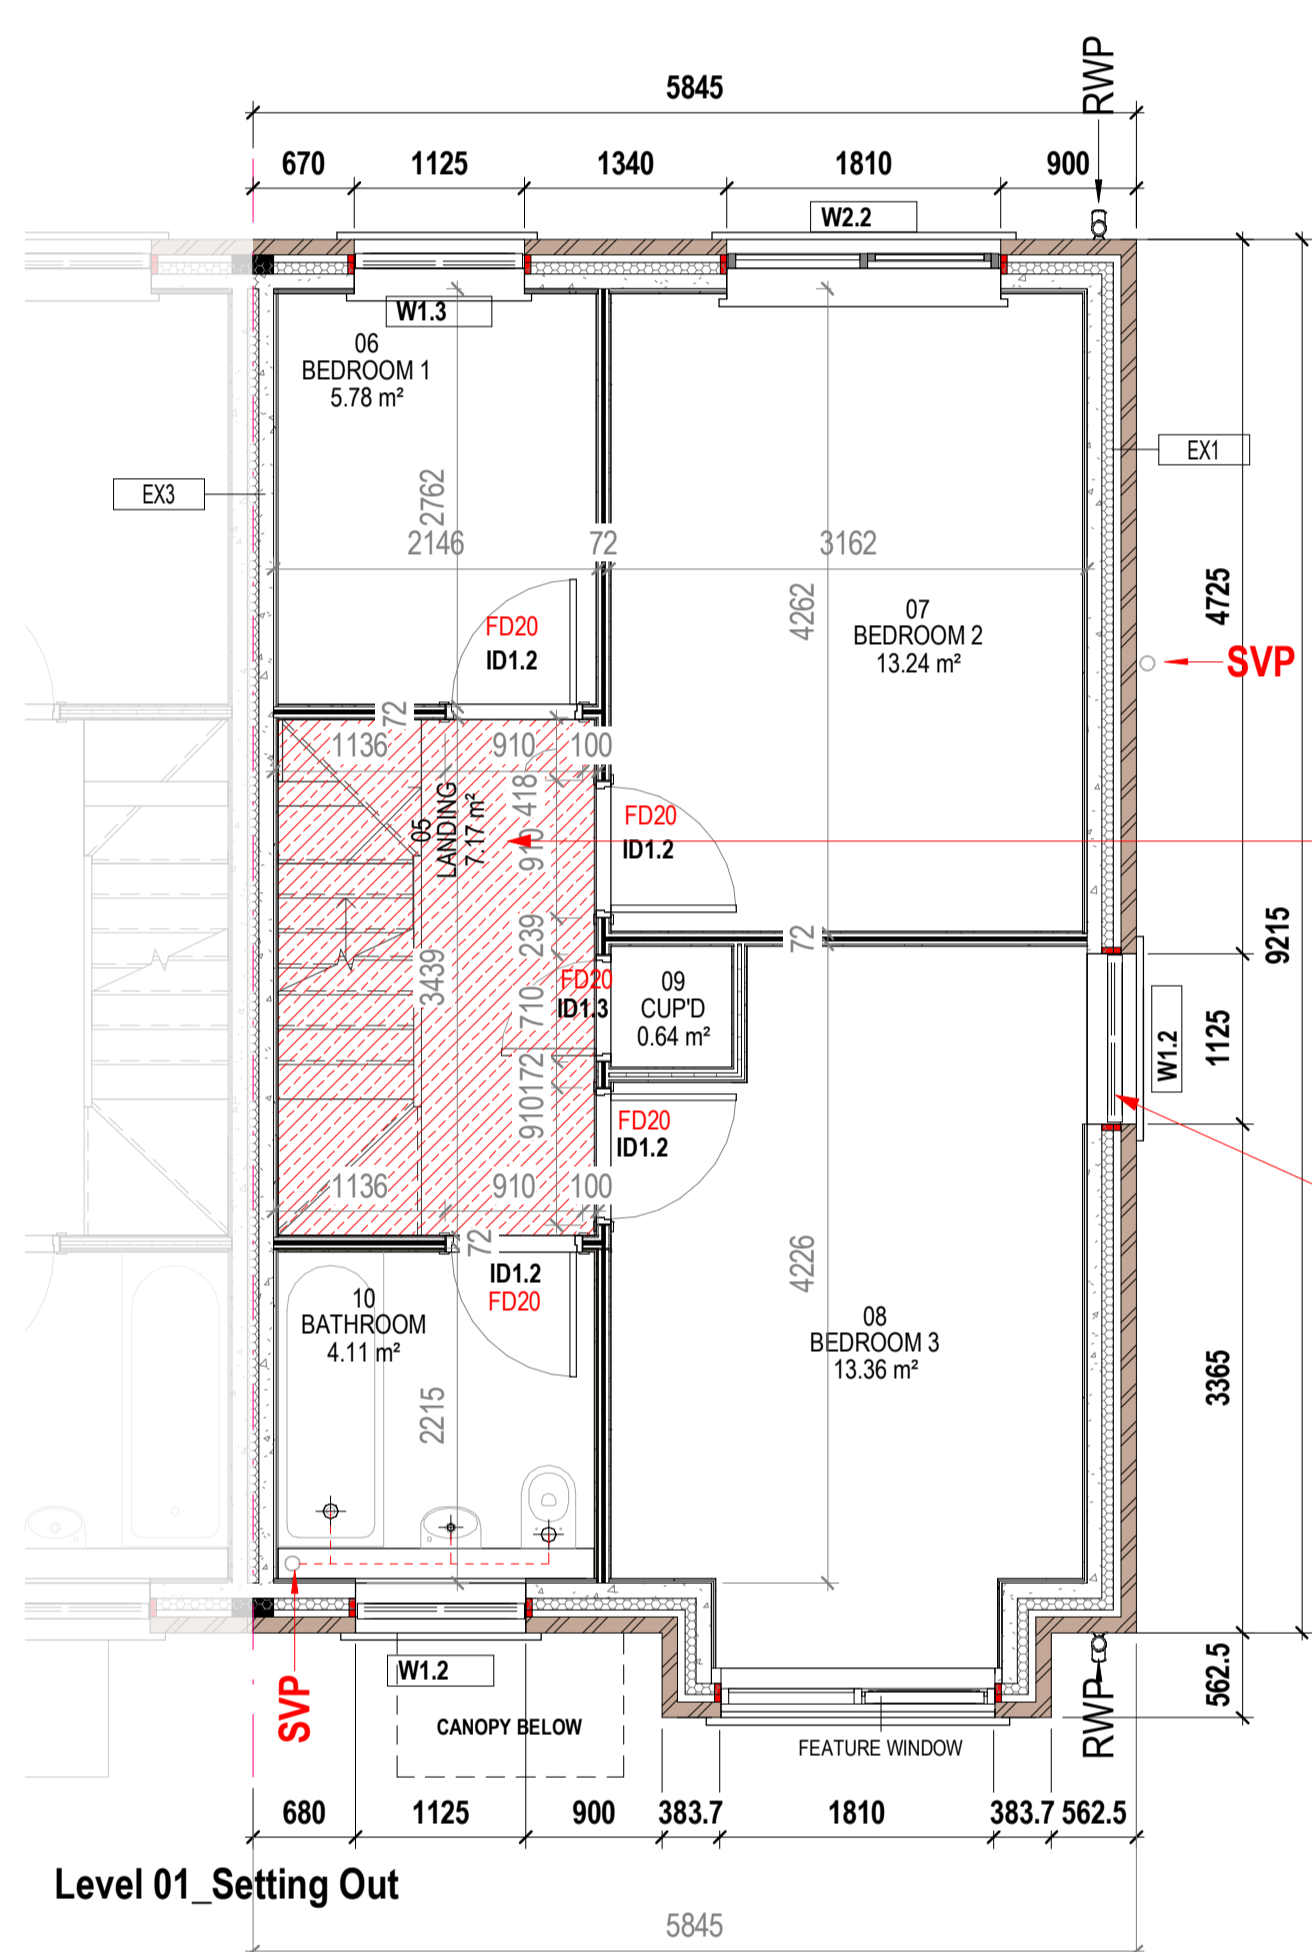


Level 01 Setting Out

RED ZONE INDICATES PROTECTED ESCAPE ROUTE. FIRE PROTECTION TAKEN TO UNDERSIDE OF ROOF. ALL DOORS OPENING INTO ESCAPE ROUTE TO BE FD20

PLOT 01/08 ONLY

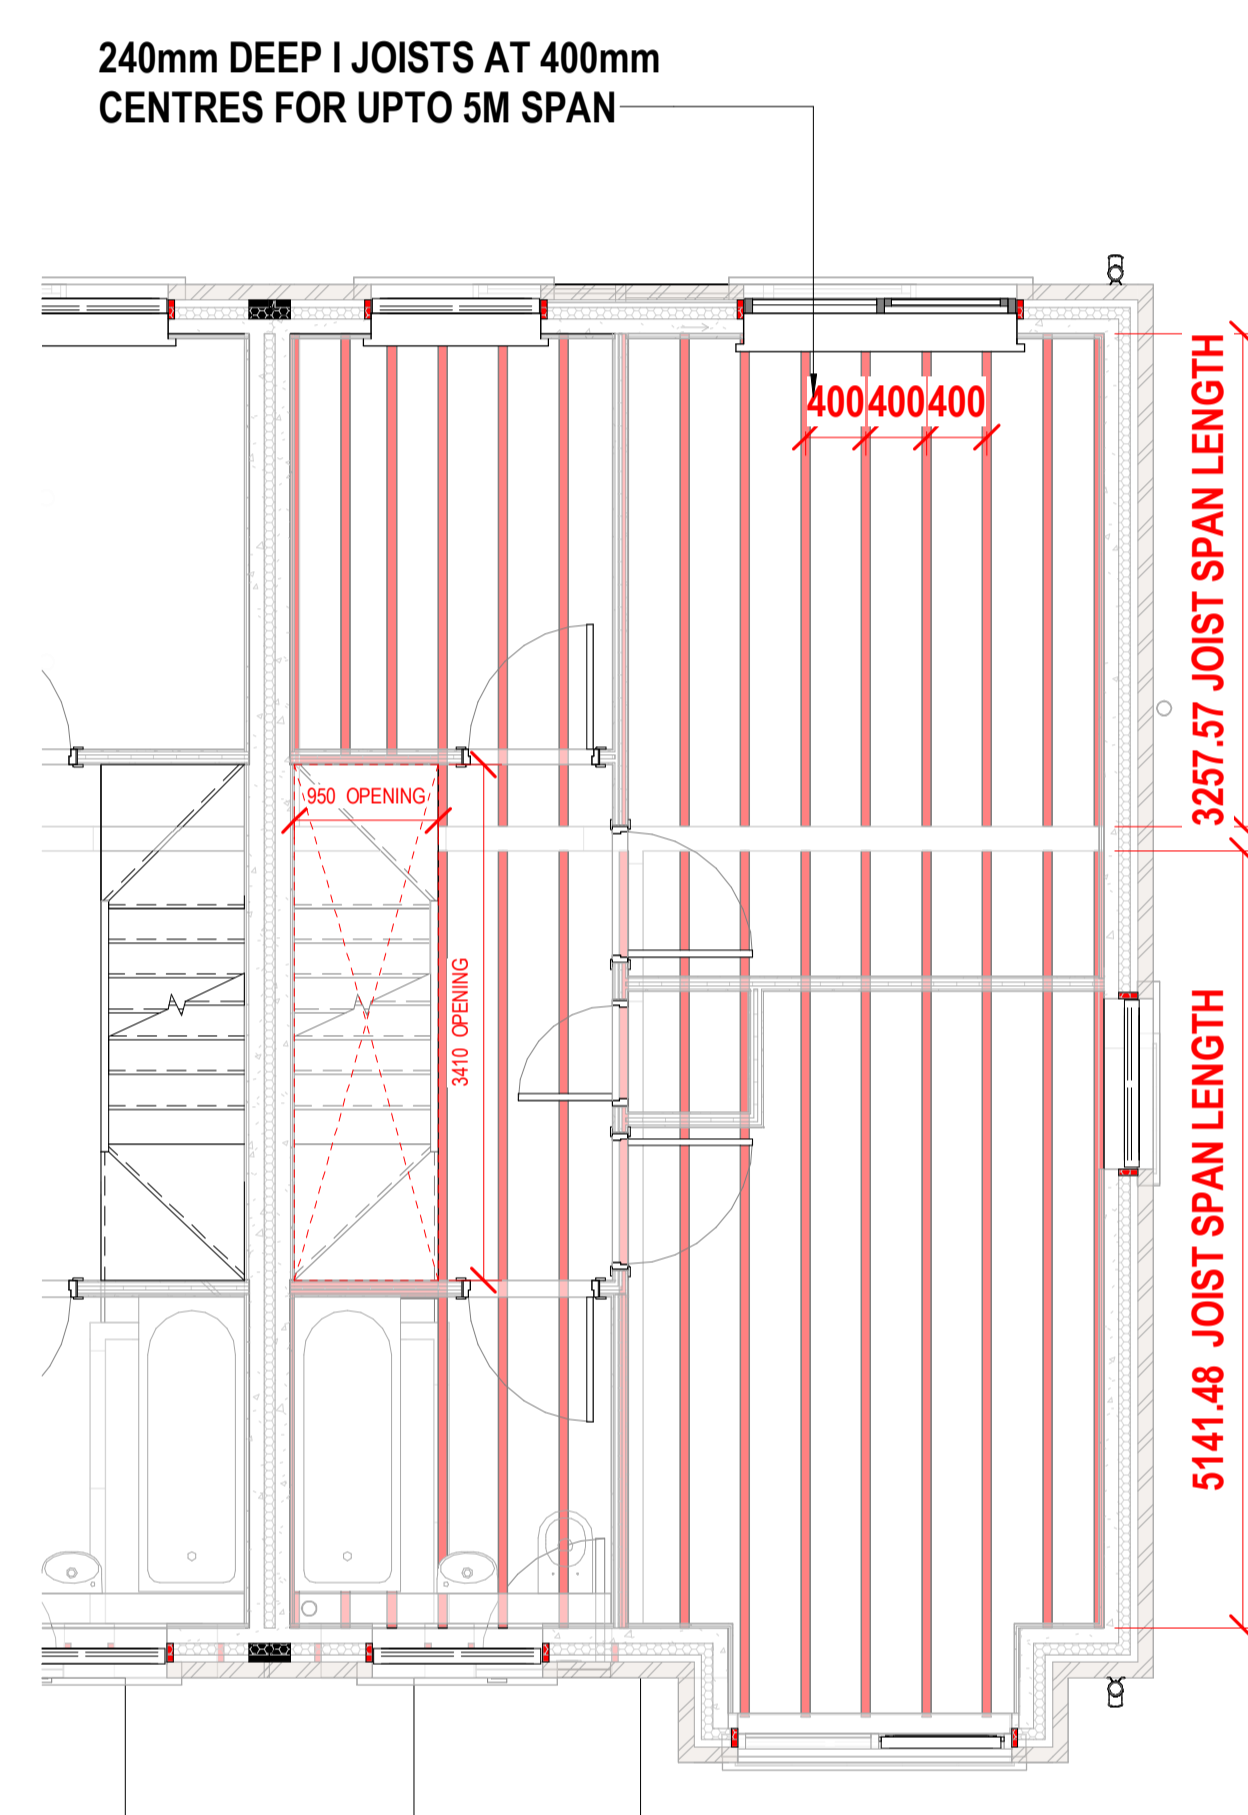


Level 01 FLOOR JOISTS

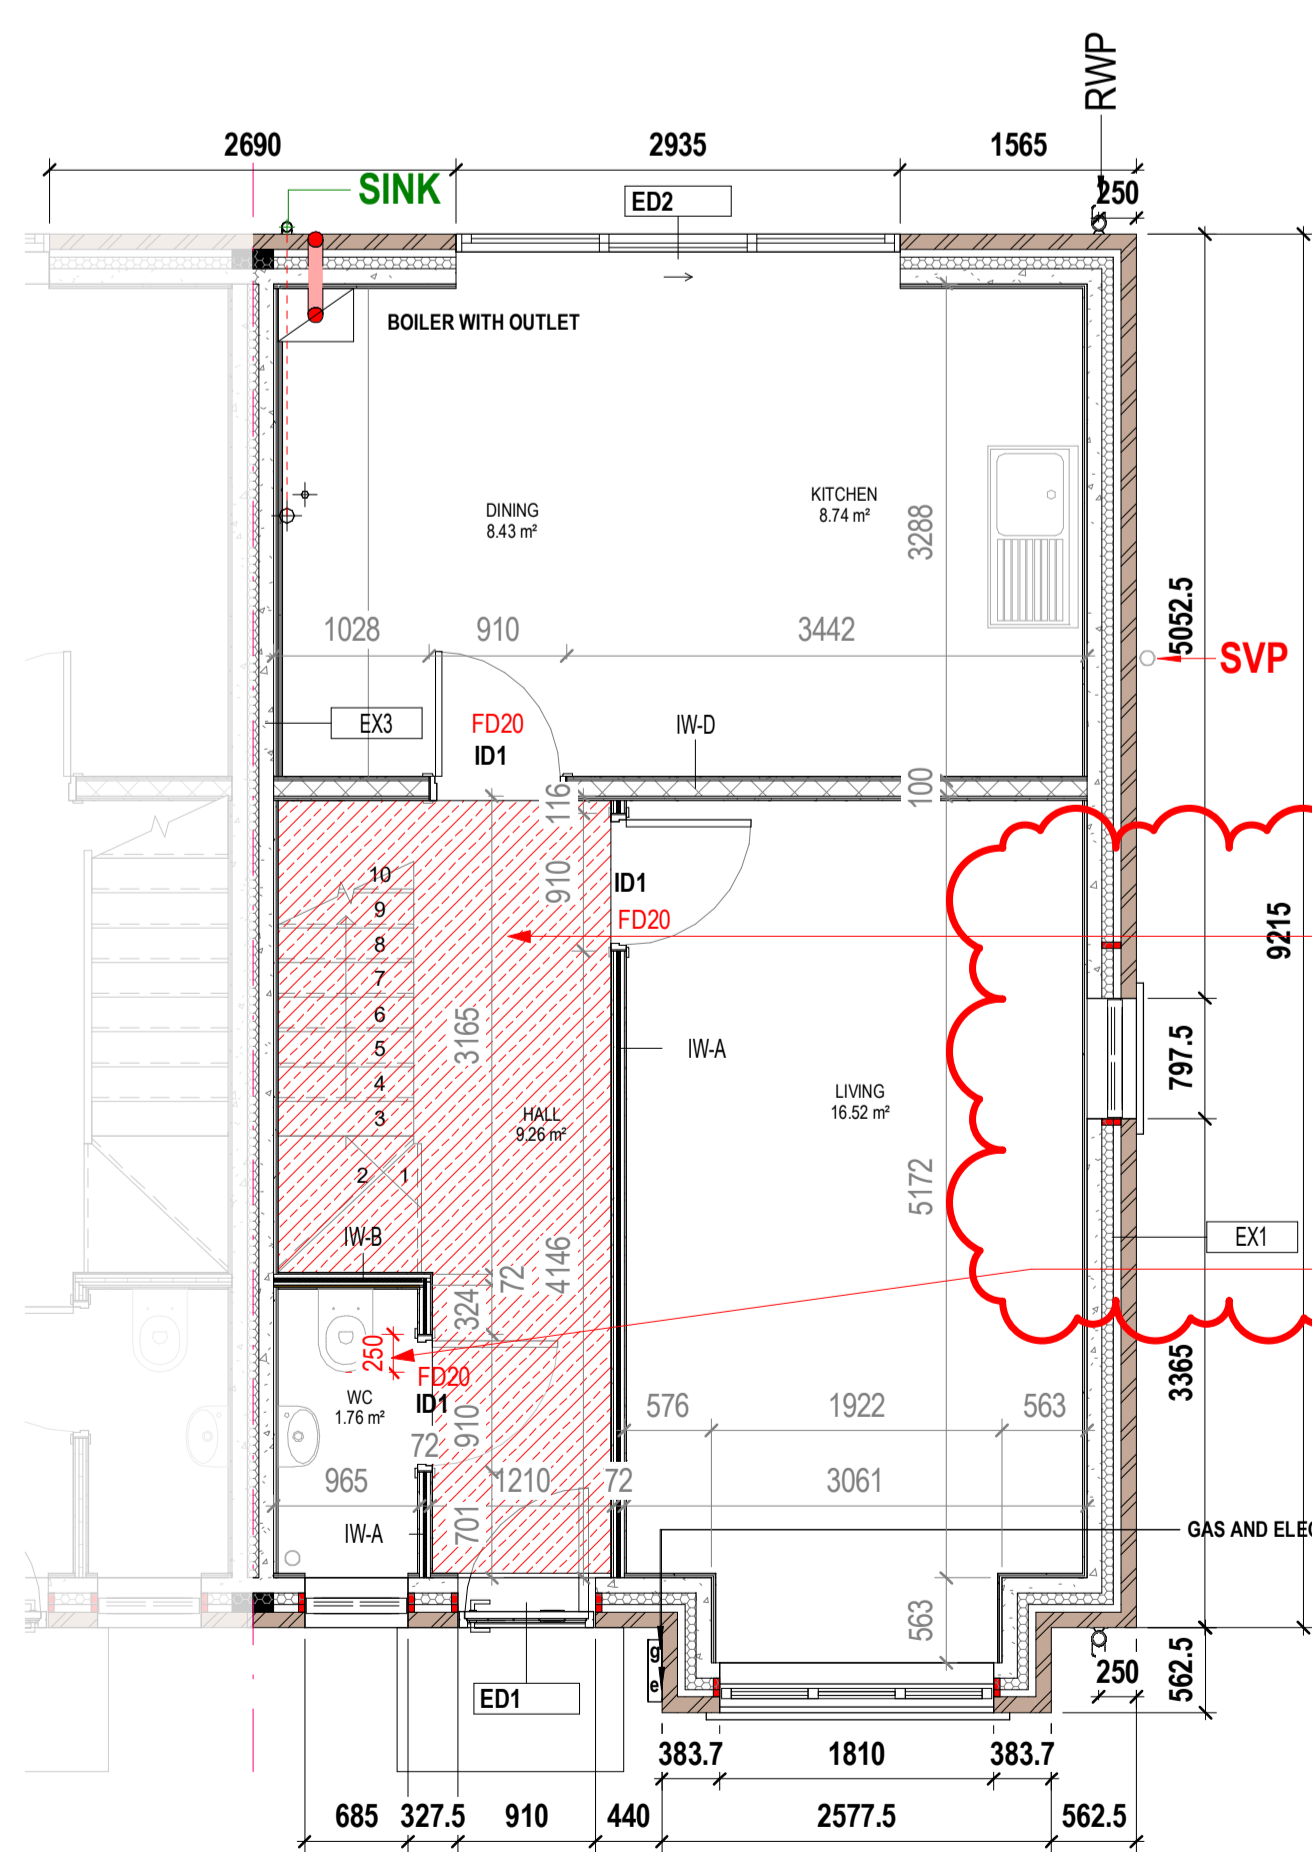

1 Level 00 Setting Out

RED ZONE INDICATES PROTECTED ESCAPE ROUTE. FIRE PROTECTION TAKEN TO UNDERSIDE OF ROOF. ALL DOORS OPENING INTO ESCAPE ROUTE TO BE FD20

DOOR MOVED TO SIT 250mm BACK FROM FRONT OF PAN

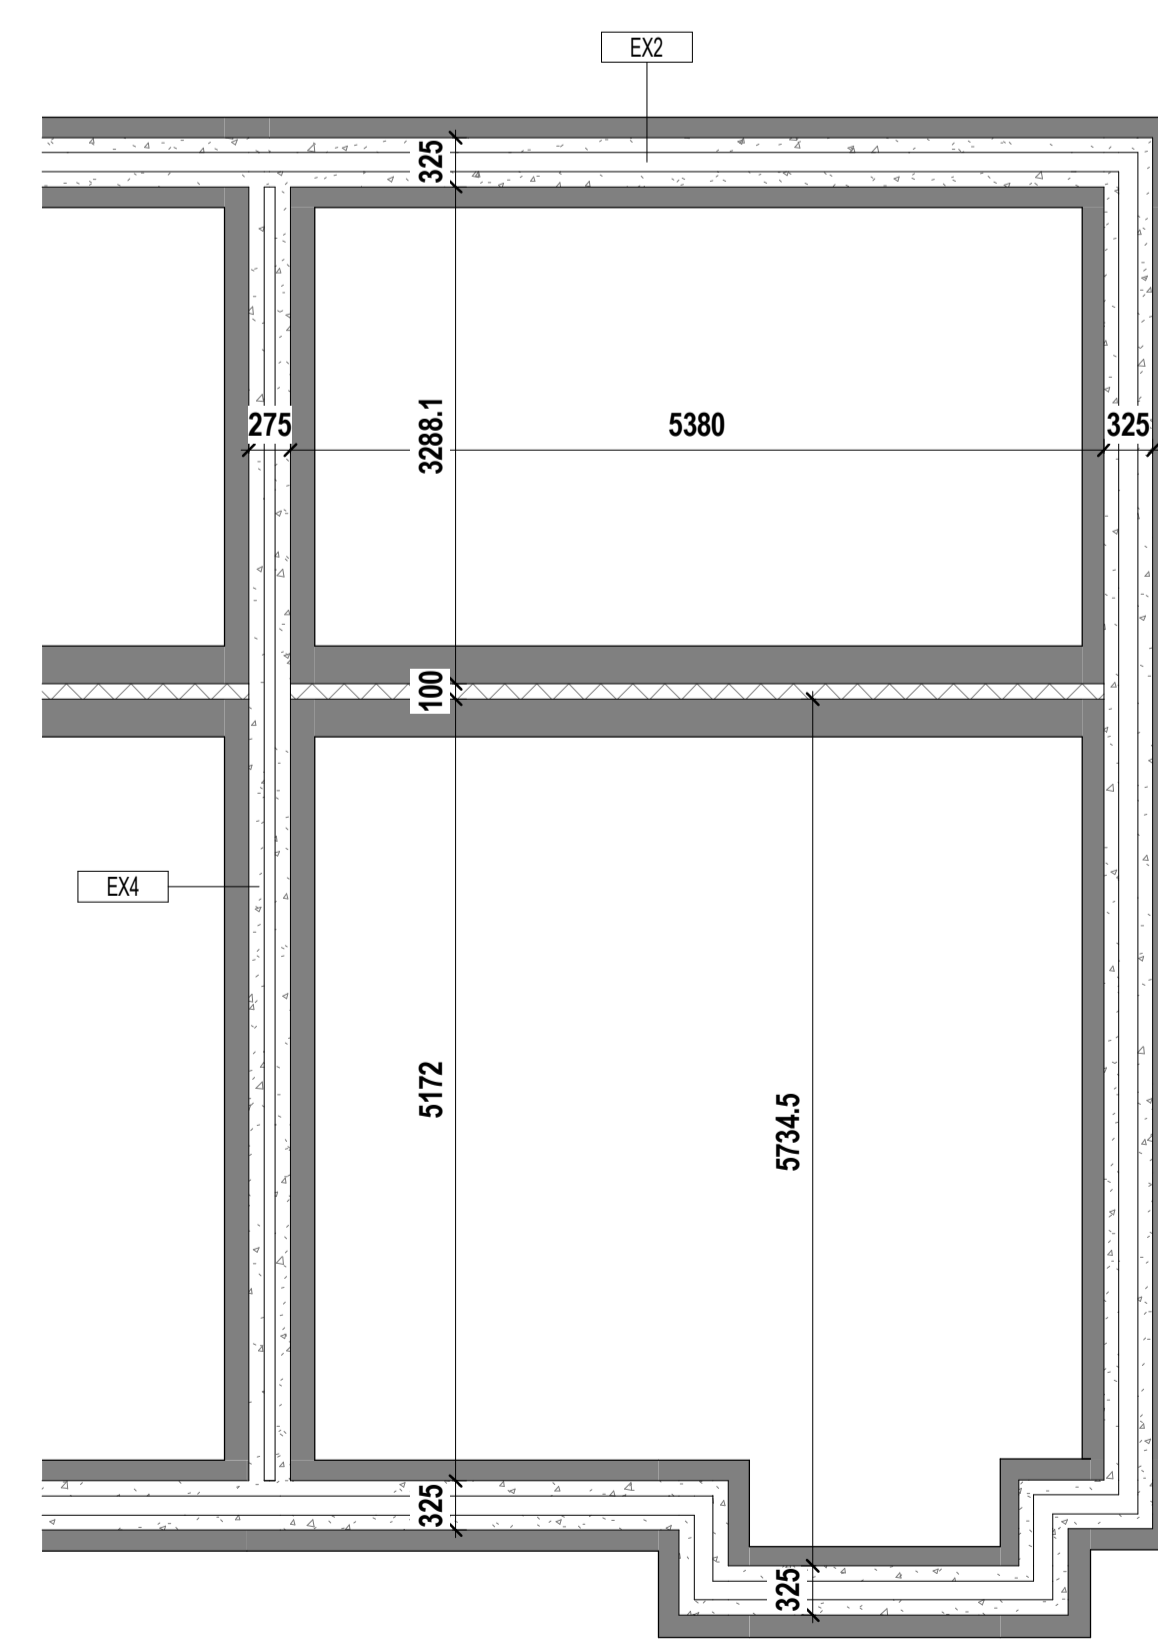

TOF Setting Out

REV	DATE	REVISION NAME	BY	CHECKED

