



NOTES  
 Copyright: All rights reserved.  
 This drawing must not be reproduced without permission.  
 This drawing must not be scaled. Dimensions are in millimetres unless specified.

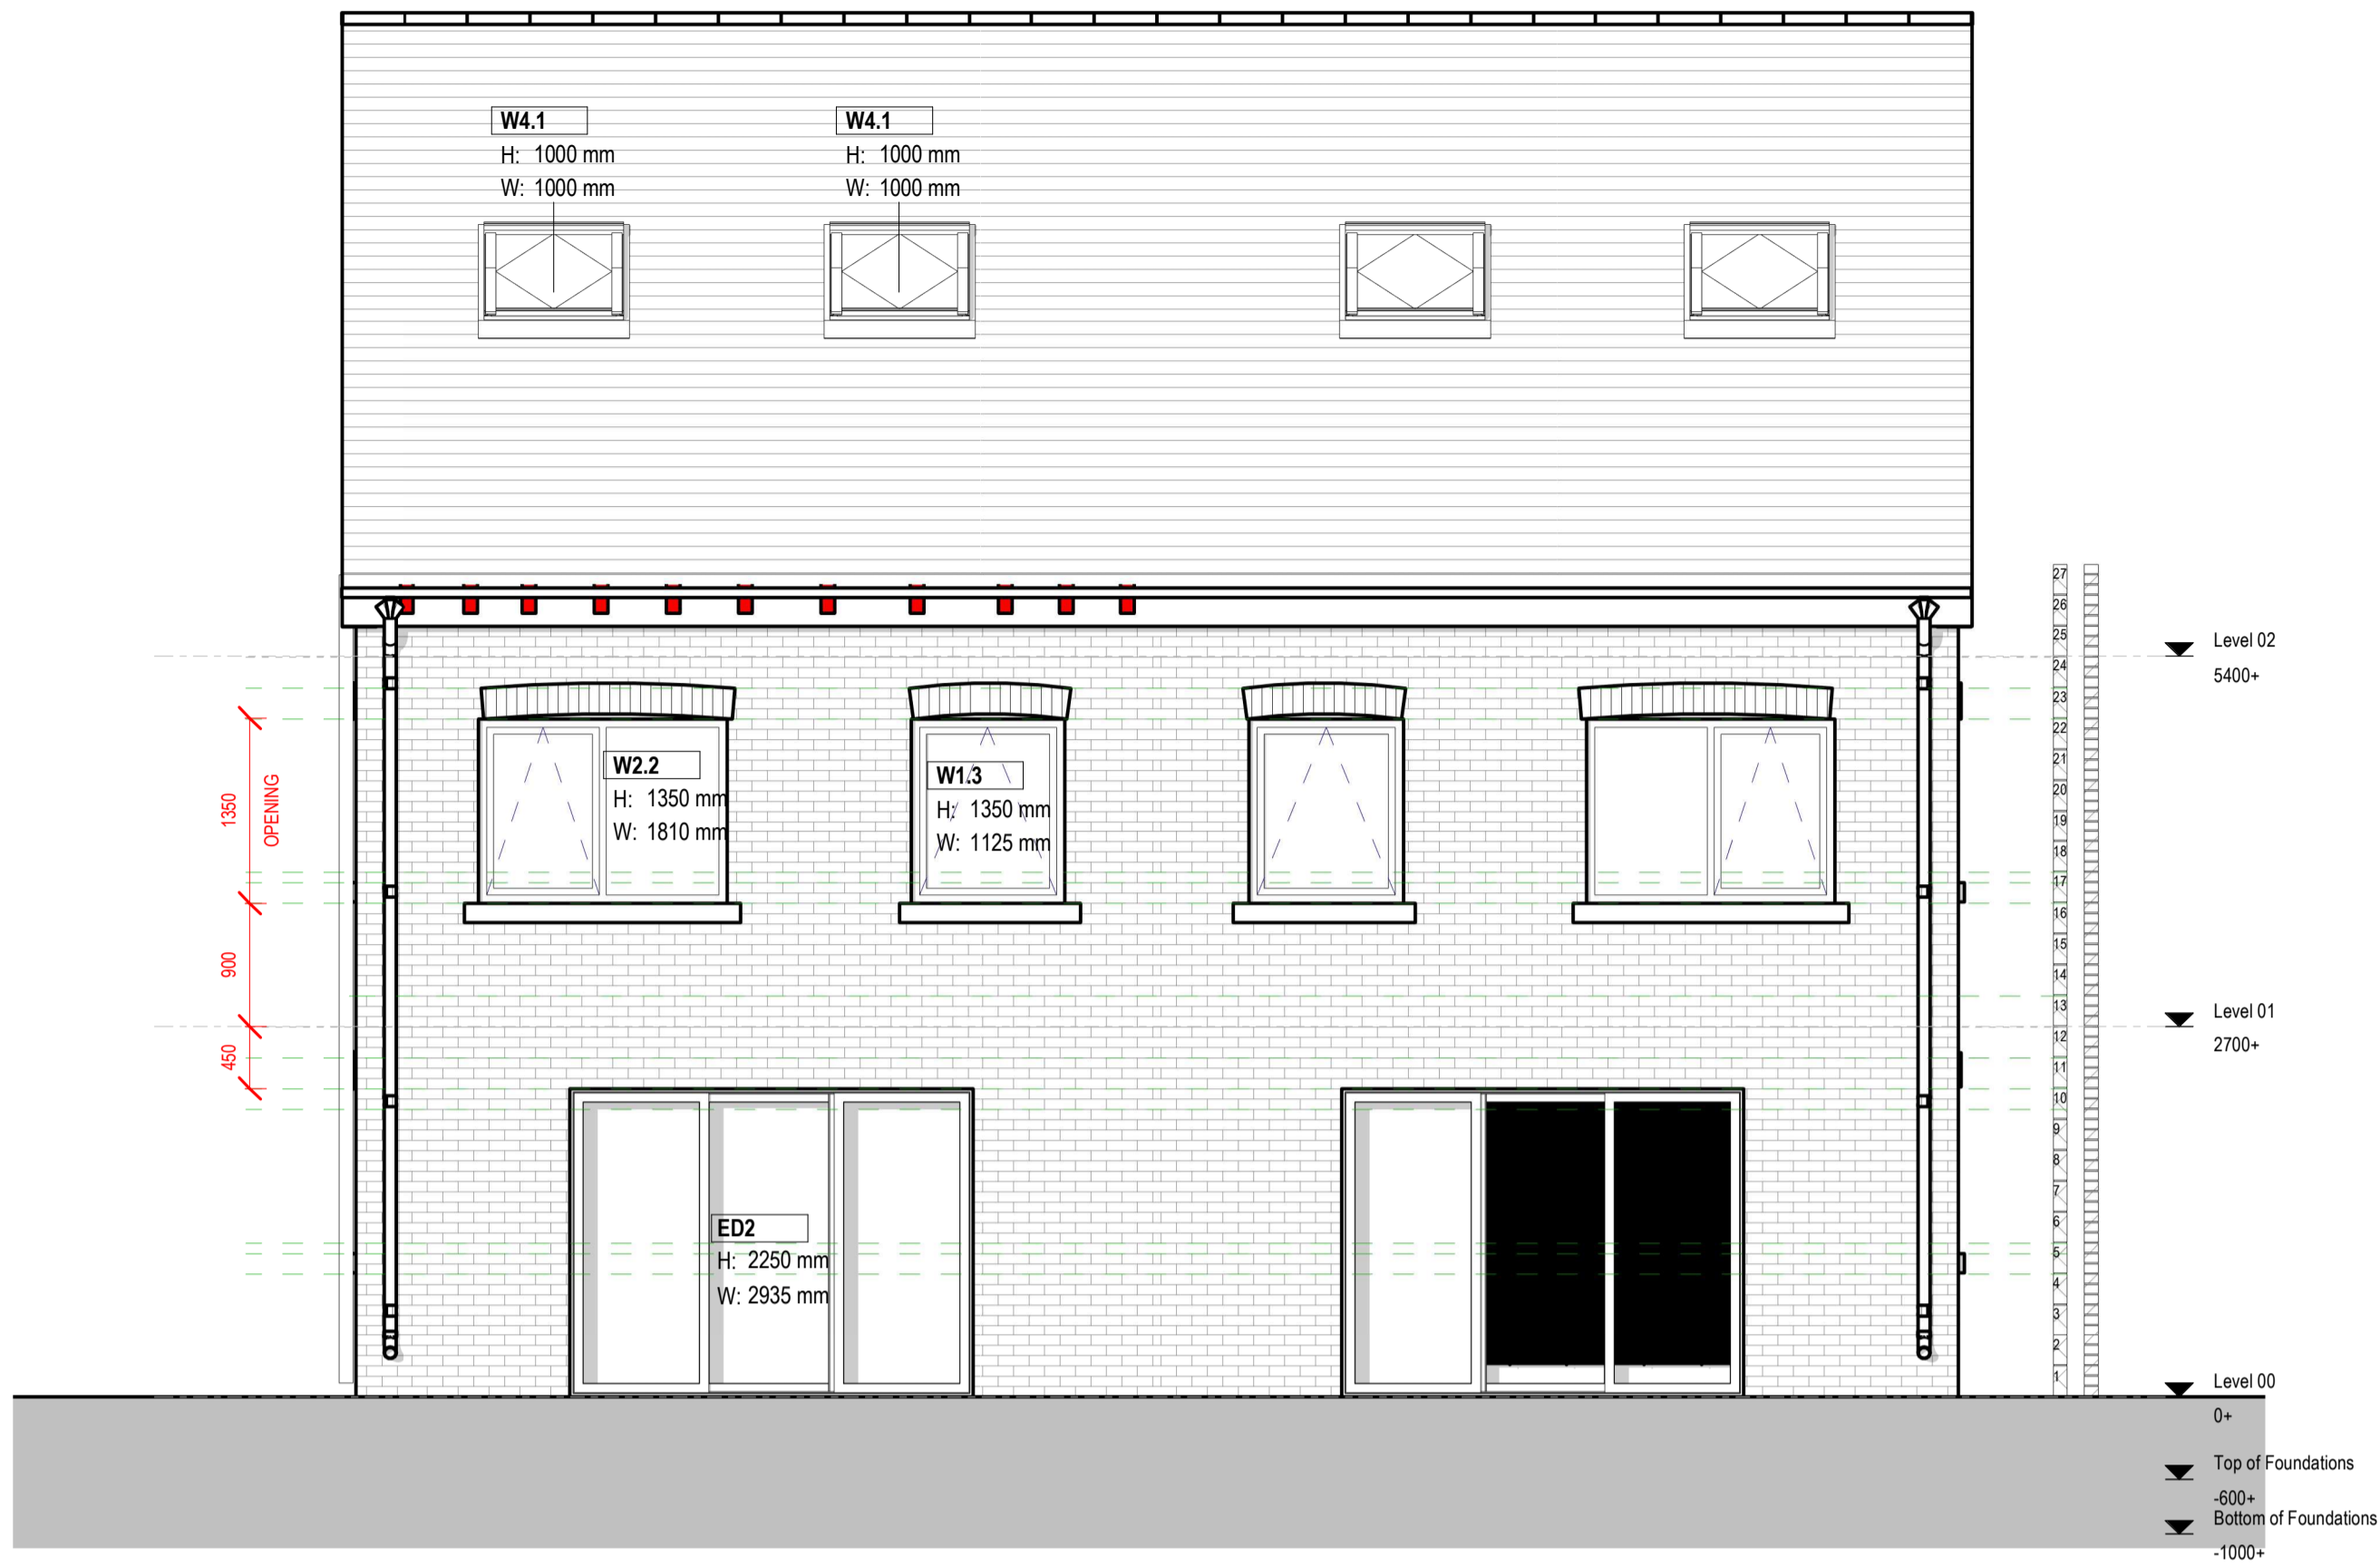


Elevation - North

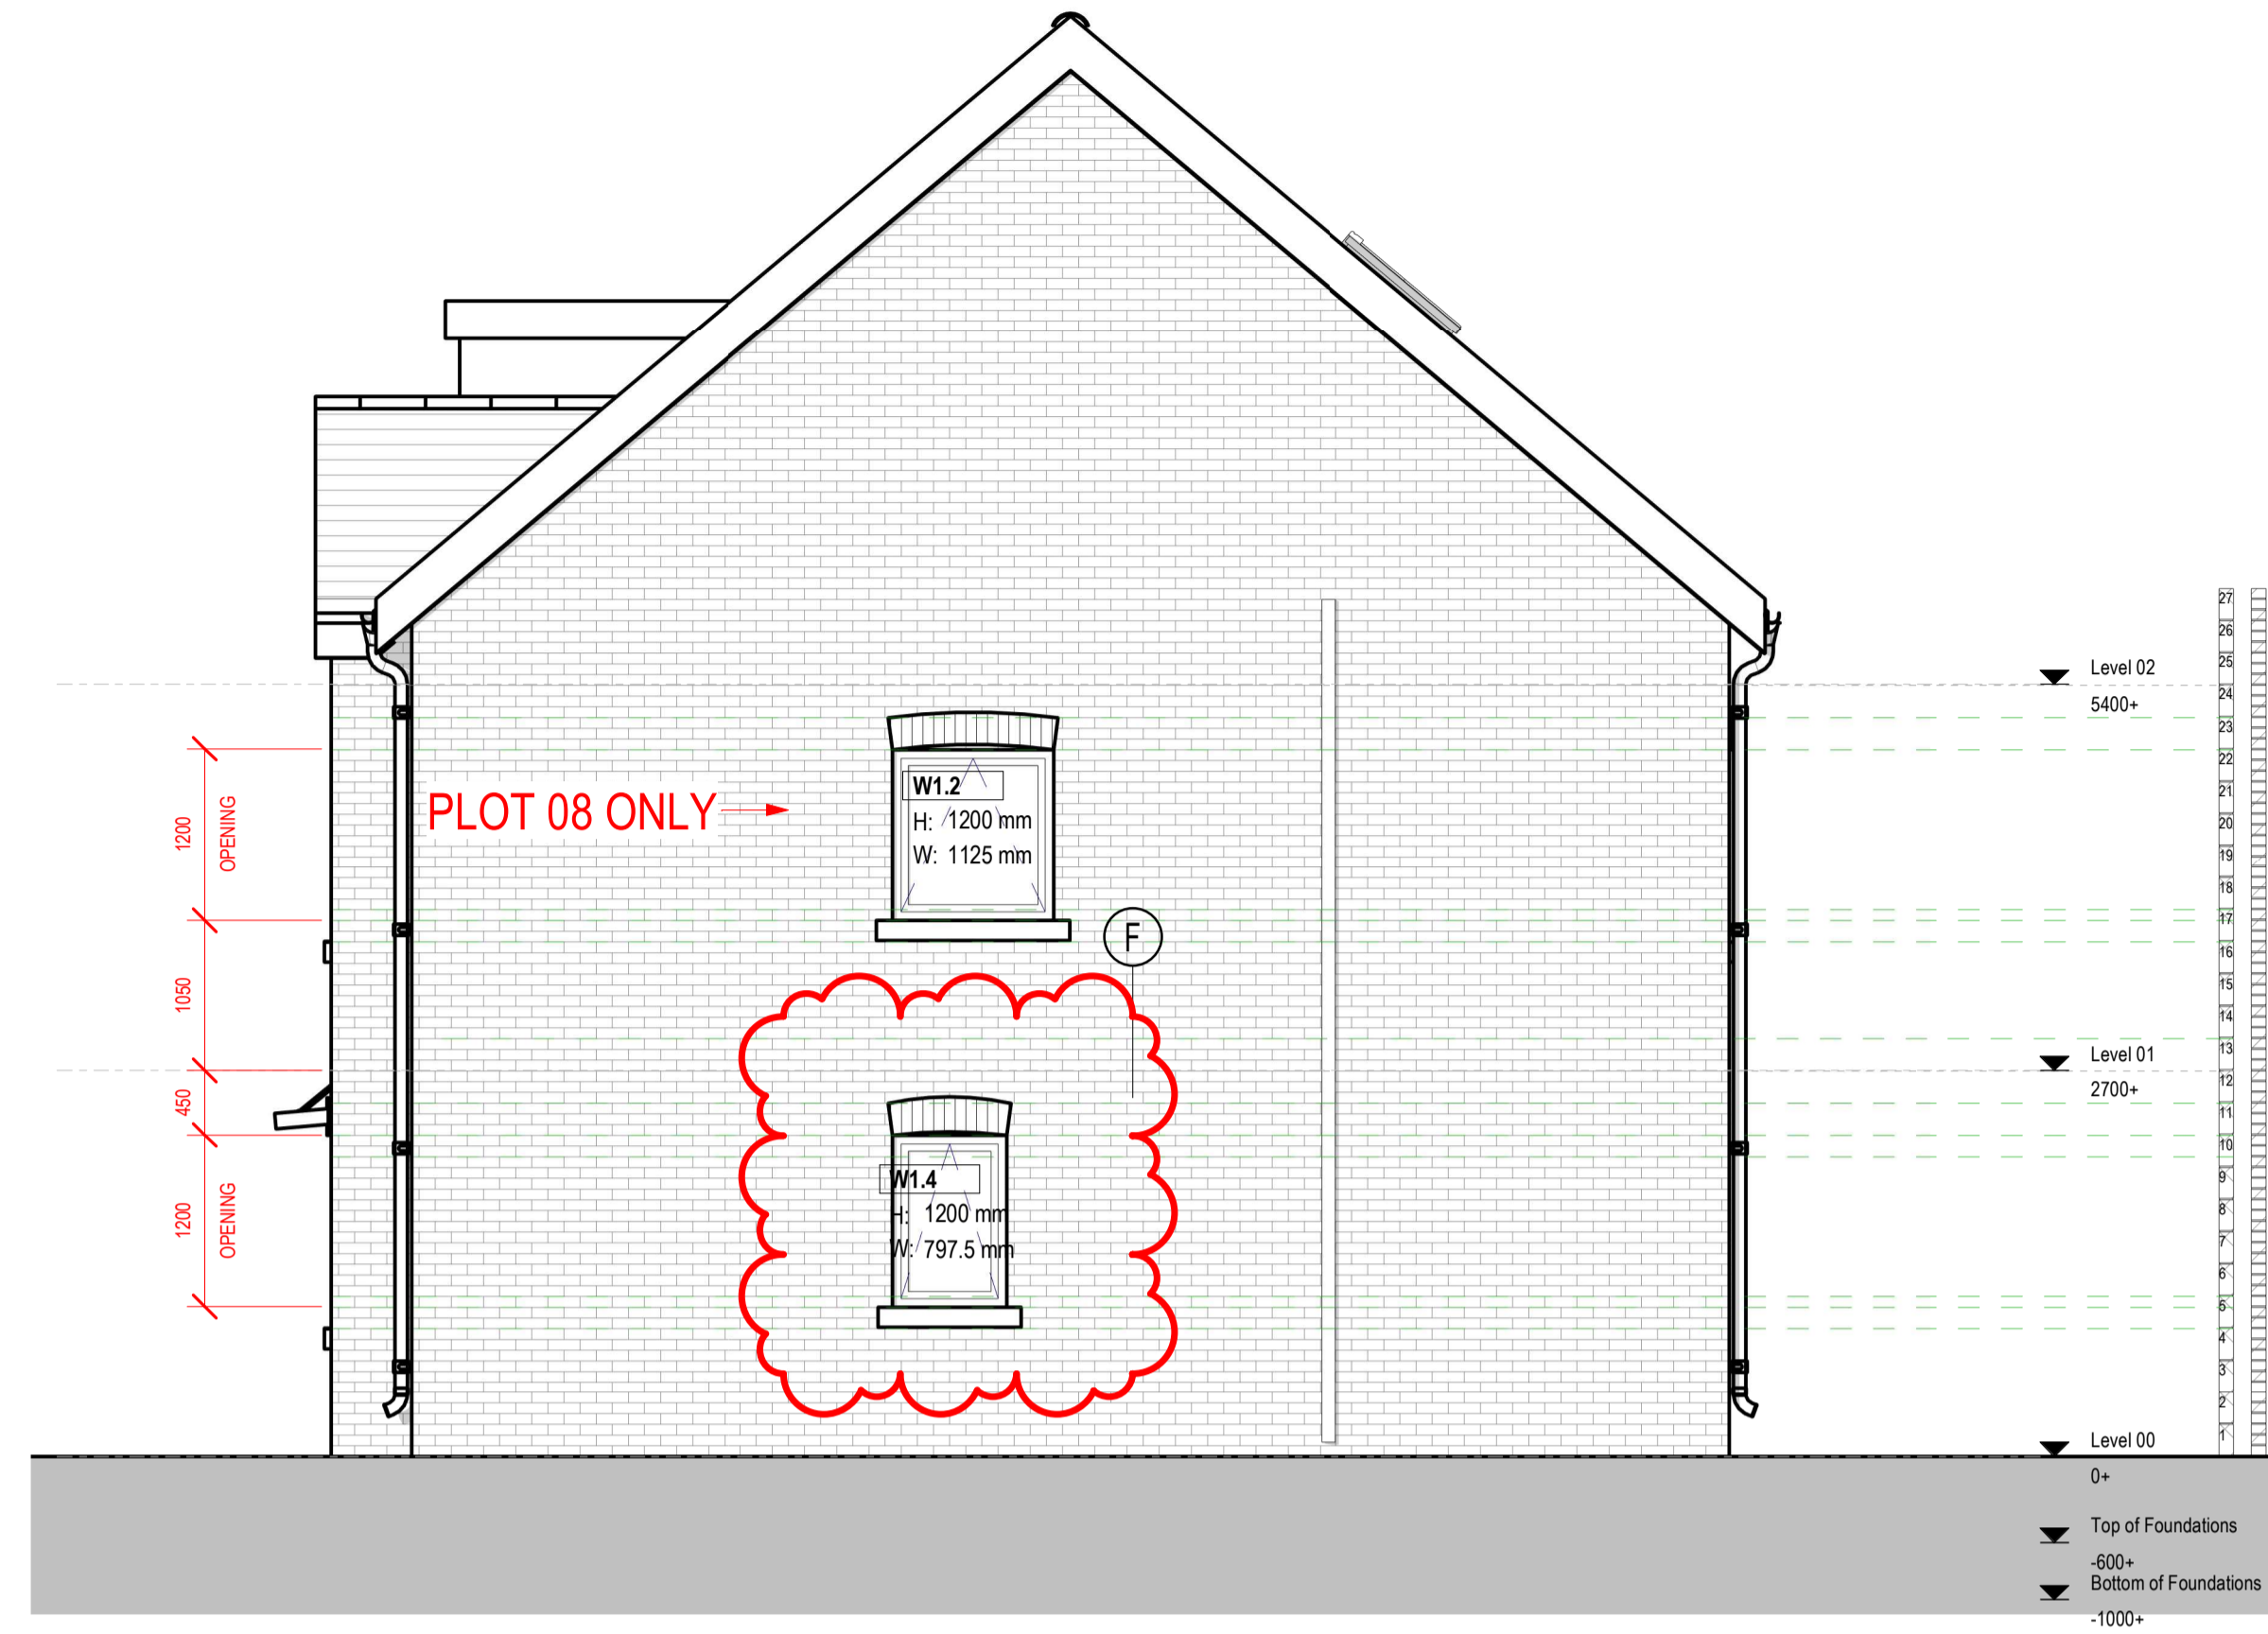

Elevation - East



Elevation - South

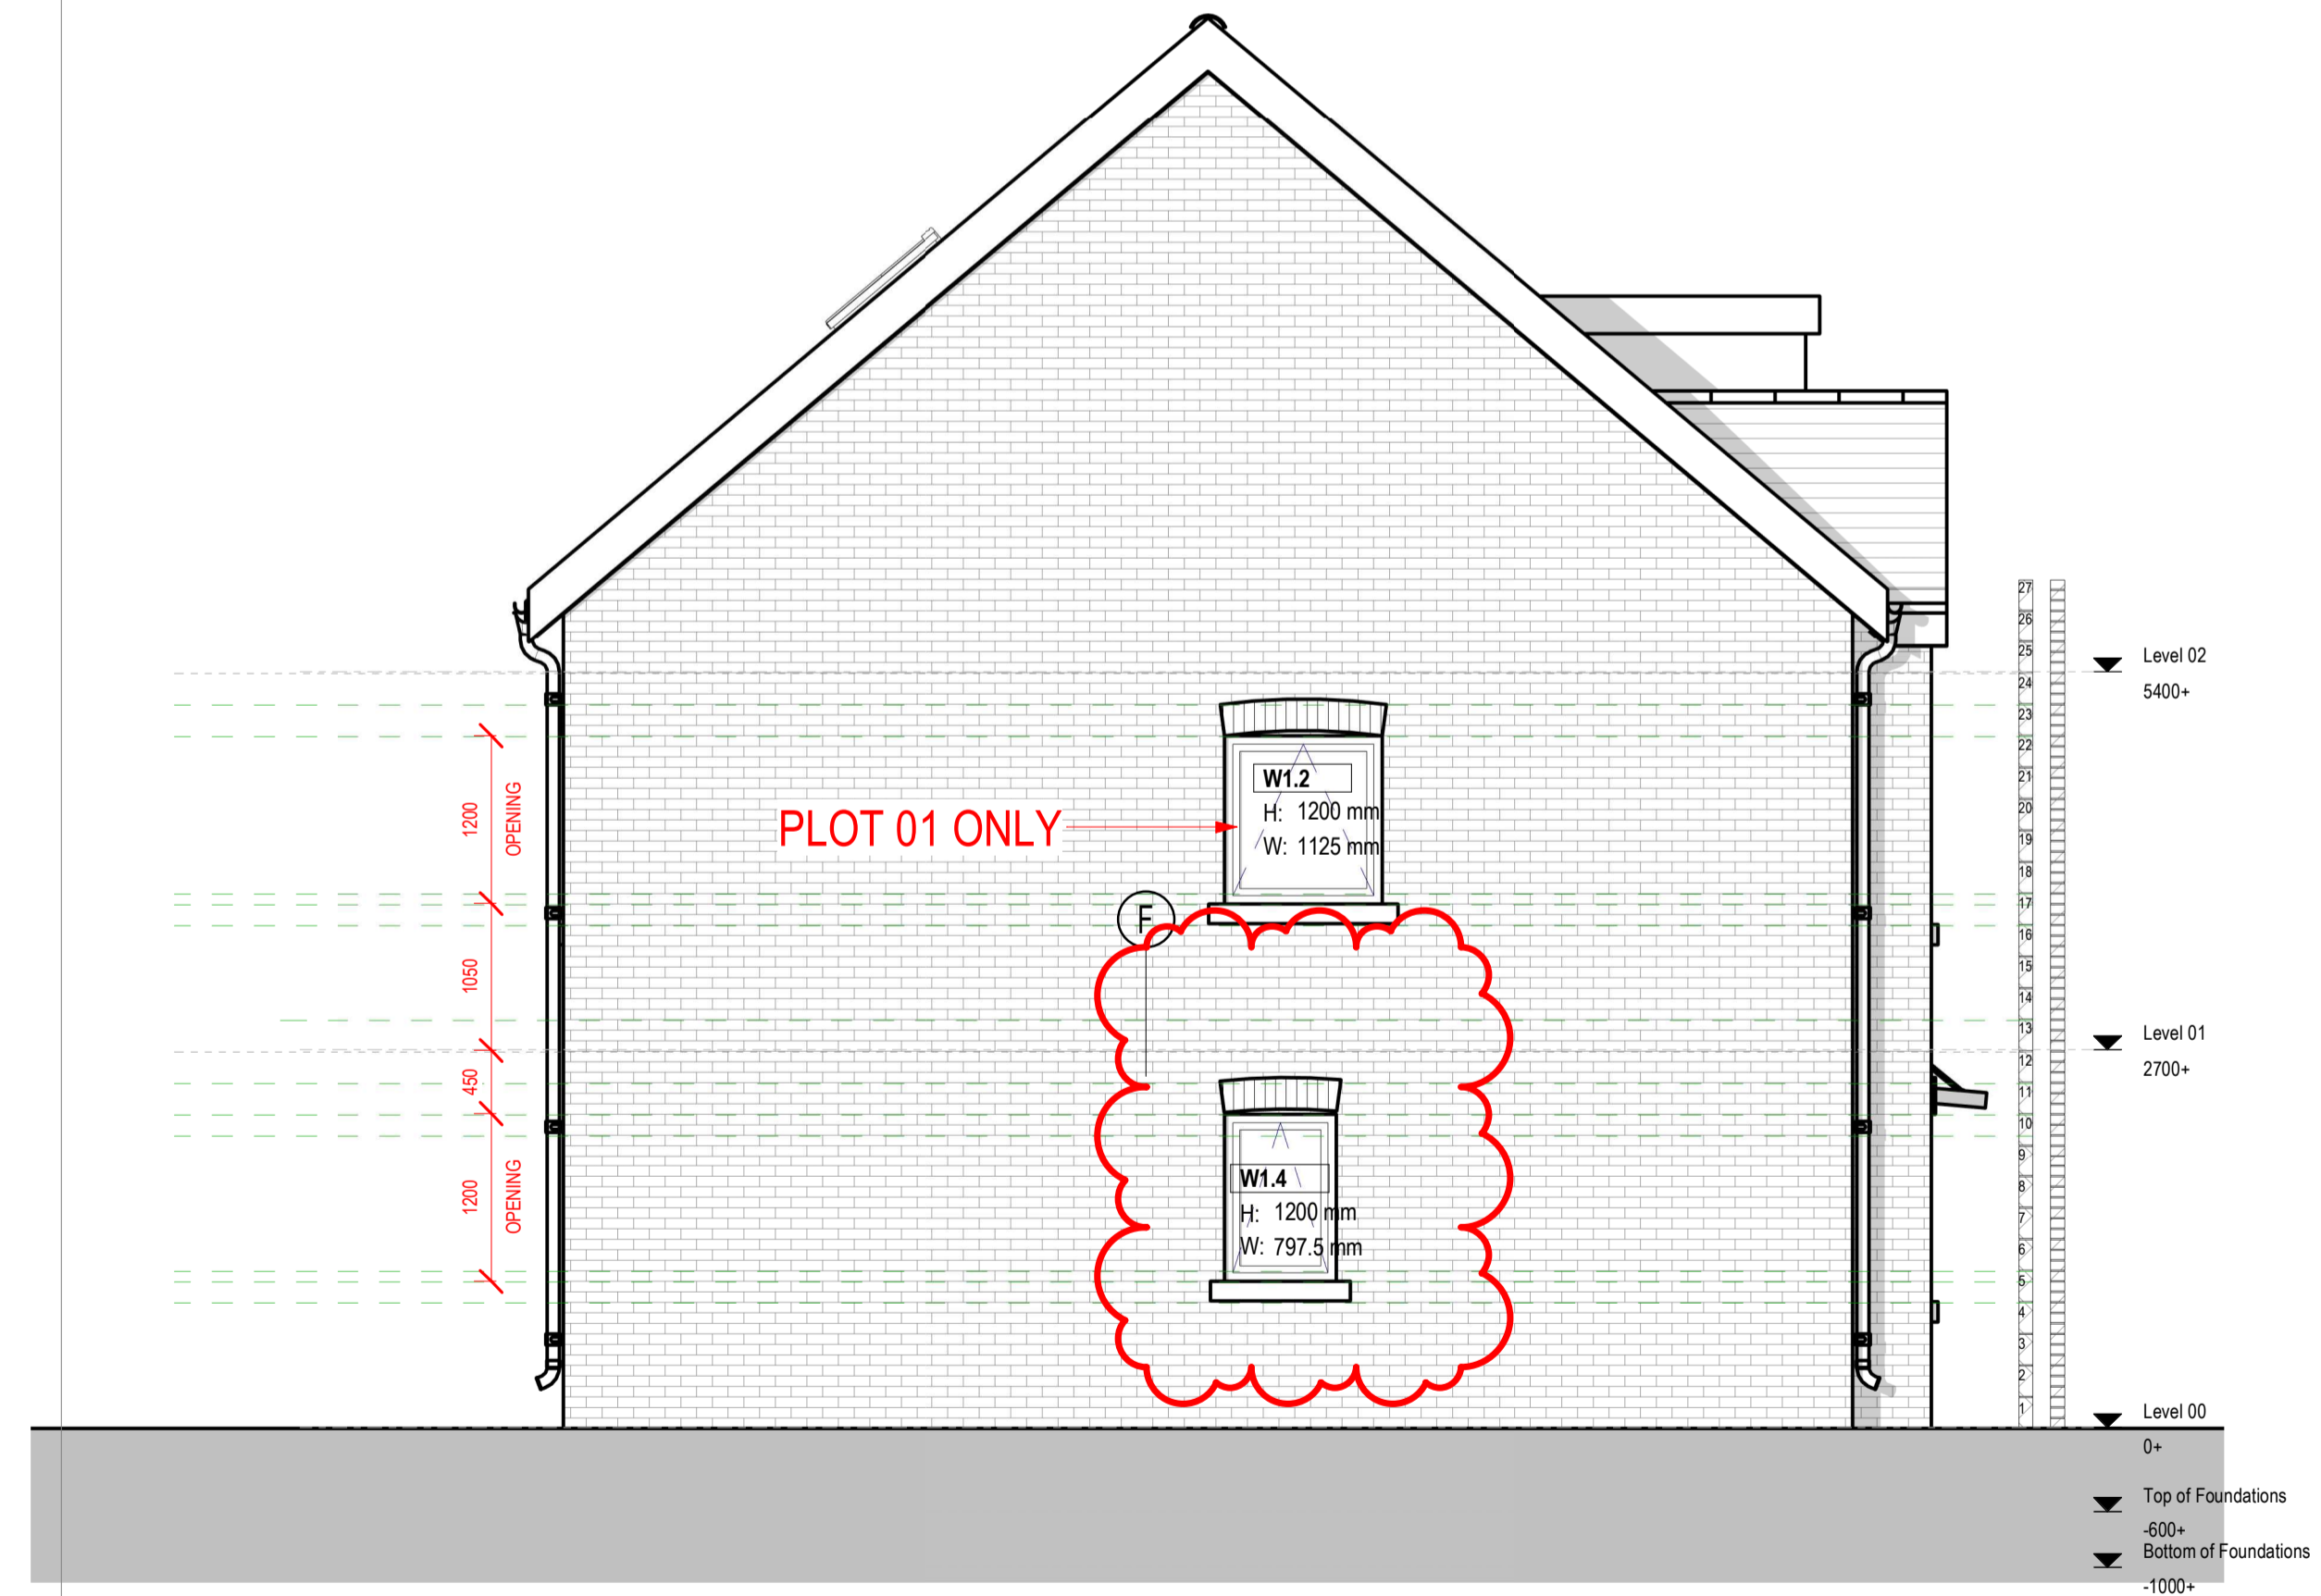

Elevation - West

REV	DATE	REVISION NOTE	BY	CHECK
PS	22.10.21	Window Amend	RM	KAM
PS	11.10.21	WINDOW CHANGED IN LINE WITH B REG COMMENTS	RM	KAM
PI	30.09.21	BUILDING REGS AMENDS	RM	KAM