
TIMBER SCREEN FENCE - 1800mm & 1500mm

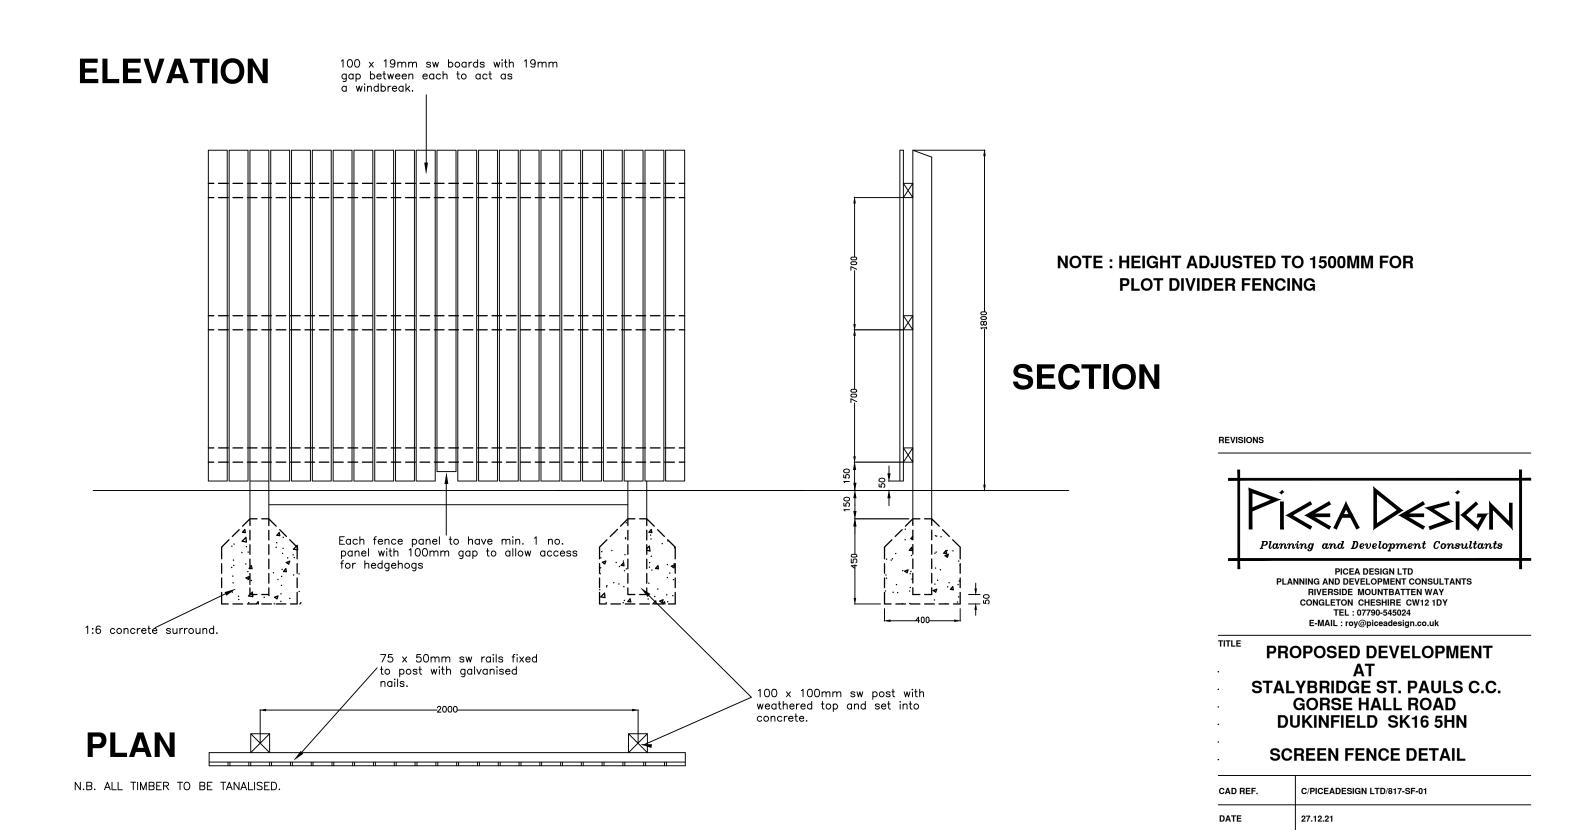

STALYBRIDGE CRICKET CLUB

817-SF-01

1:20 @ A3

SCALE