


# APPENDIX C

© Crown copyright. All rights reserved  
 Licence No. 2003

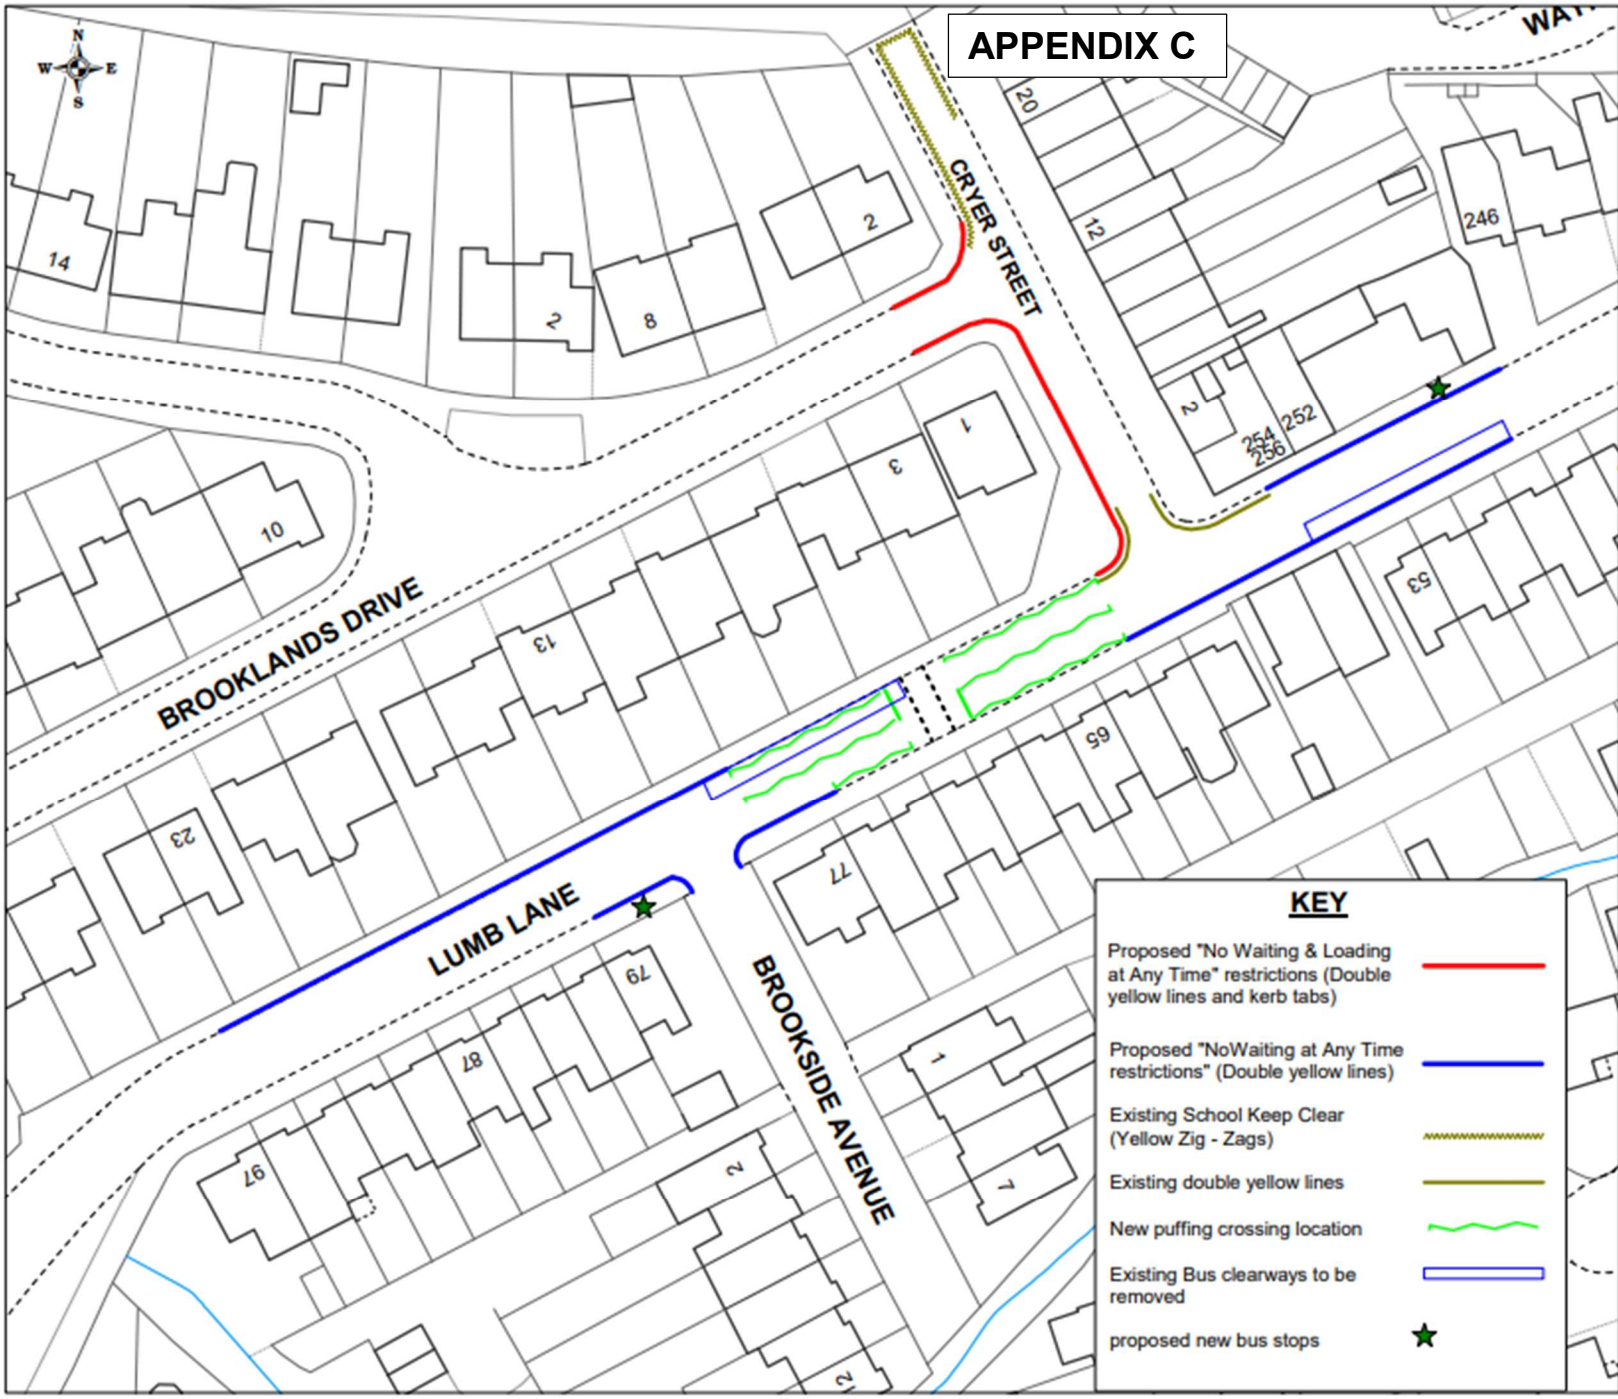

**KEY**

- Proposed "No Waiting & Loading at Any Time" restrictions (Double yellow lines and kerb tabs) —
- Proposed "No Waiting at Any Time" restrictions" (Double yellow lines) —
- Existing School Keep Clear (Yellow Zig - Zags) ~
- Existing double yellow lines —
- New puffing crossing location ~
- Existing Bus clearways to be removed —
- proposed new bus stops ★

## INITIAL PROPOSAL



DRAWING TITLE  
**LUMB LANE, CRYER STREET  
 DROYLSDEN  
 Proposed waiting restrictions**

SCALE: NTS


DATE: 25/06/2020

DRAWING NO.: LumbLnCryerSlDroy01

DRAWN BY: IH

**Drawing C01**

Proposed No Stopping in School Entrance Mon-Fri, 8am - 5pm

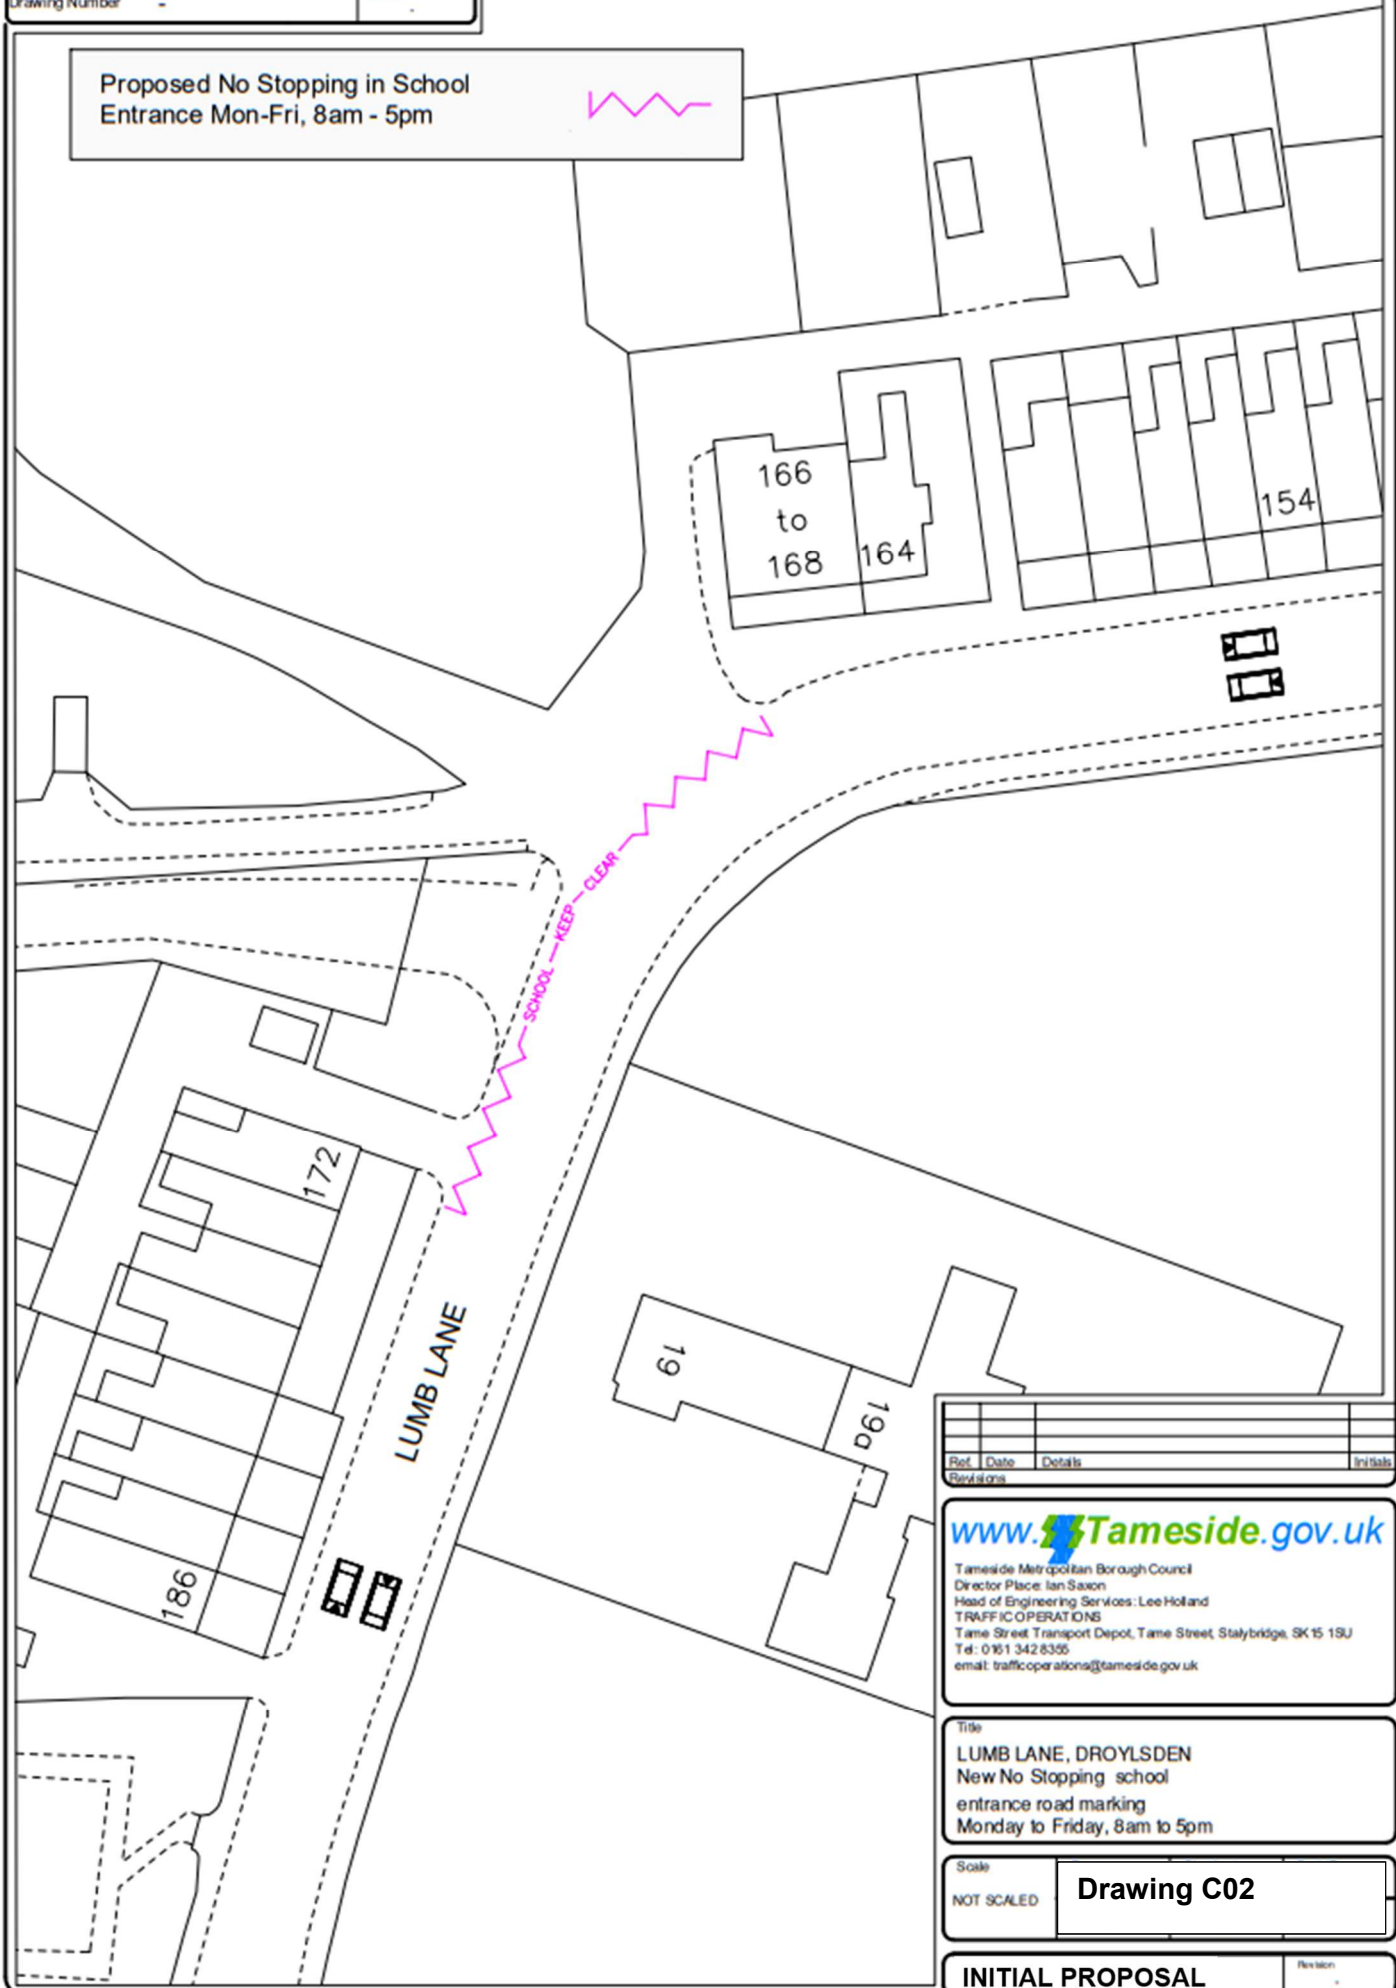


Ref	Date	Details	Initials
Revisions			

[www.tameside.gov.uk](http://www.tameside.gov.uk)  
 Tameside Metropolitan Borough Council  
 Director Place: Ian Saxon  
 Head of Engineering Services: Lee Holland  
**TRAFFIC OPERATIONS**  
 Tame Street Transport Depot, Tame Street, Stalybridge, SK15 1SU  
 Tel: 0161 342 8355  
 email: trafficoperations@tameside.gov.uk

Title  
**LUMB LANE, DROYLSDEN**  
 New No Stopping school  
 entrance road marking  
 Monday to Friday, 8am to 5pm

Scale  
 NOT SCALED      **Drawing C02**

**INITIAL PROPOSAL**      Revision

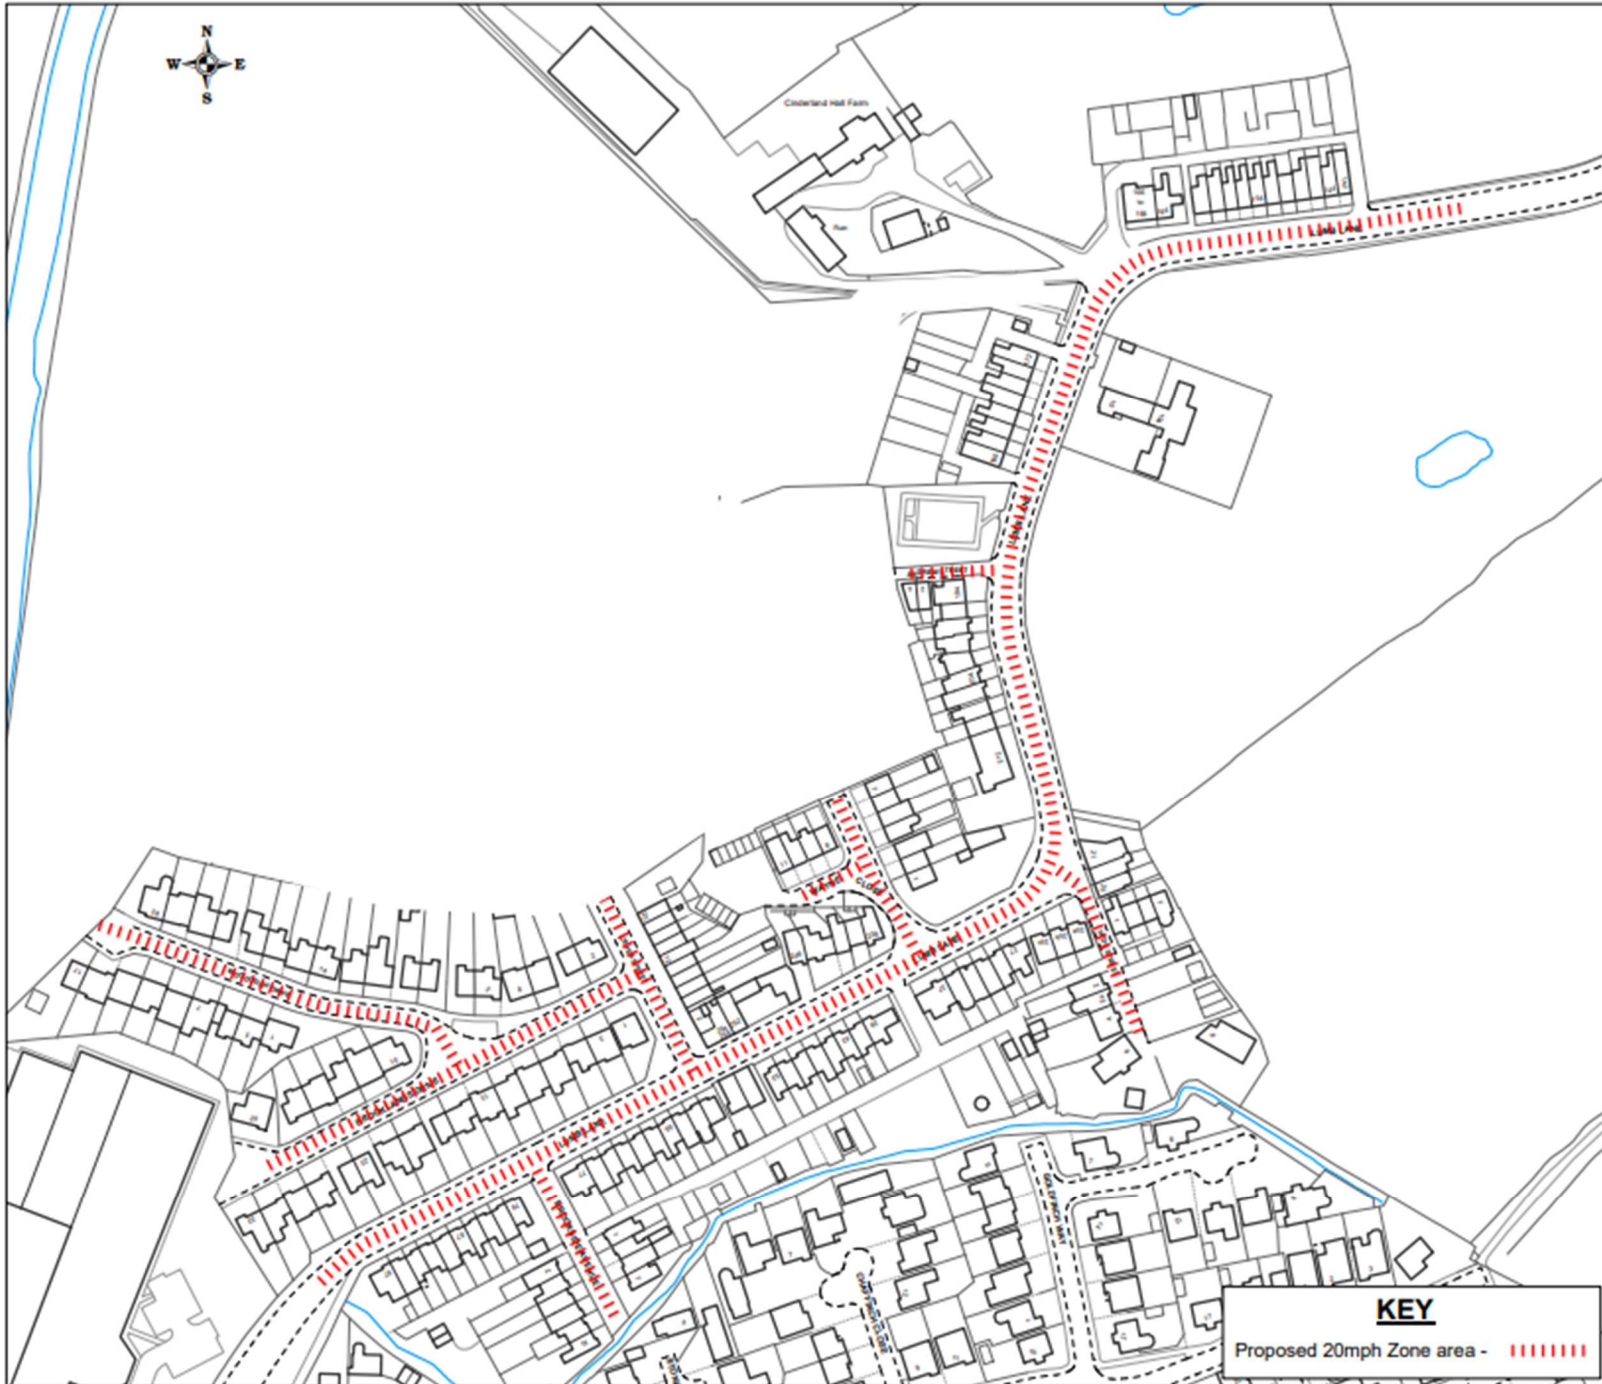

**INITIAL PROPOSAL**



DRAWING TITLE  
**LUMB LANE, CRYER STREET  
AREA DROYLSDEN  
Proposed 20mph Zone**


SCALE | 1 : 1500

DATE | 25/06/2020

DRAWING NO. | LumbLnCryerSt20mph

DRAWN BY | IH

**Drawing C03**

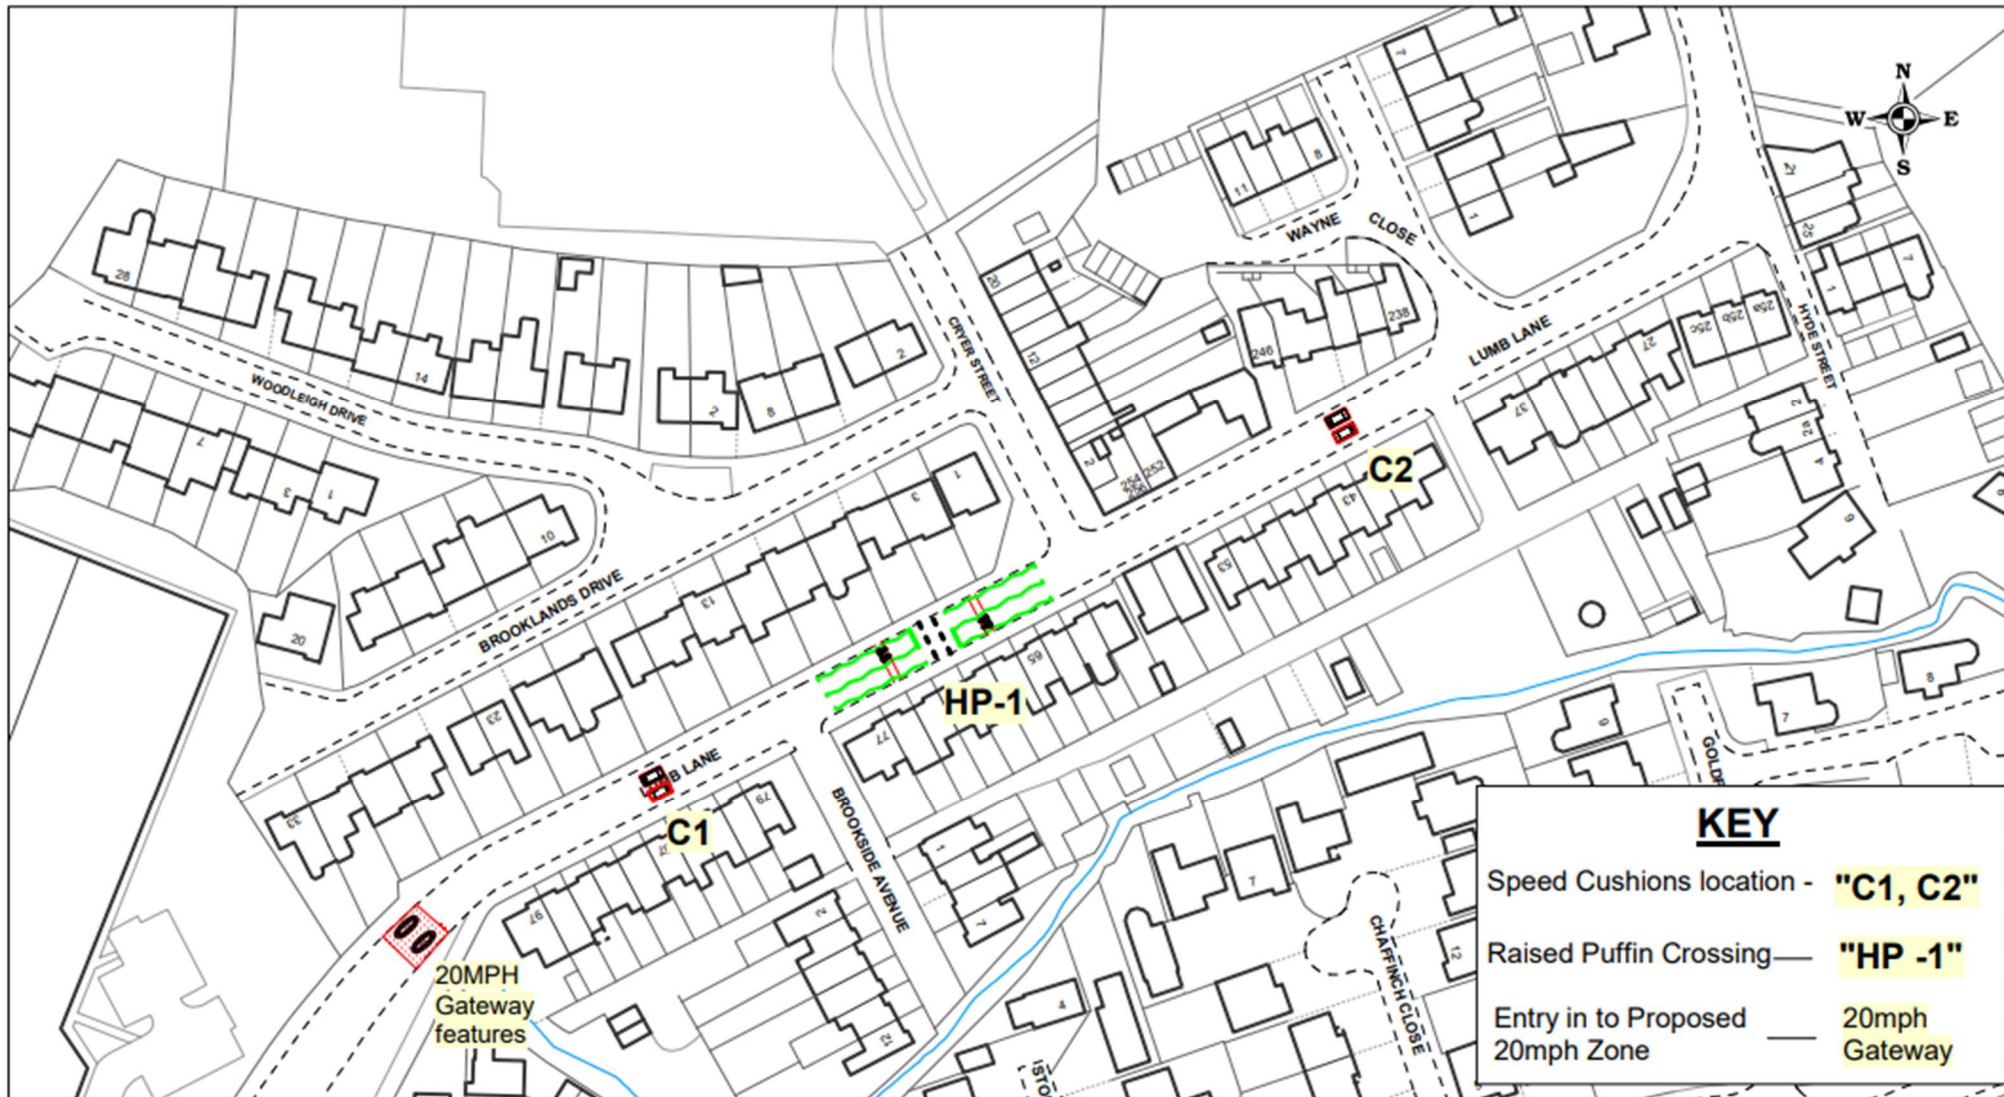

<b>KEY</b>	
Speed Cushions location -	<b>"C1, C2"</b>
Raised Puffin Crossing —	<b>"HP -1"</b>
Entry in to Proposed 20mph Zone	20mph Gateway




**INITIAL PROPOSAL**

+ Crown copyright. All rights reserved  
Licence No. 2003

**LUMB LANE, DROYLSDEN**  
**Proposed 20mph and traffic calming**  
**and puffin Crossing Scheme.**  
**Drawing 1 of 2**

SCALE	1 : 1250
DATE	24/06/2020
DRAWING No.	LumbLnDroyTCS - 1
DRAWN BY	IH
<b>Drawing C04</b>	

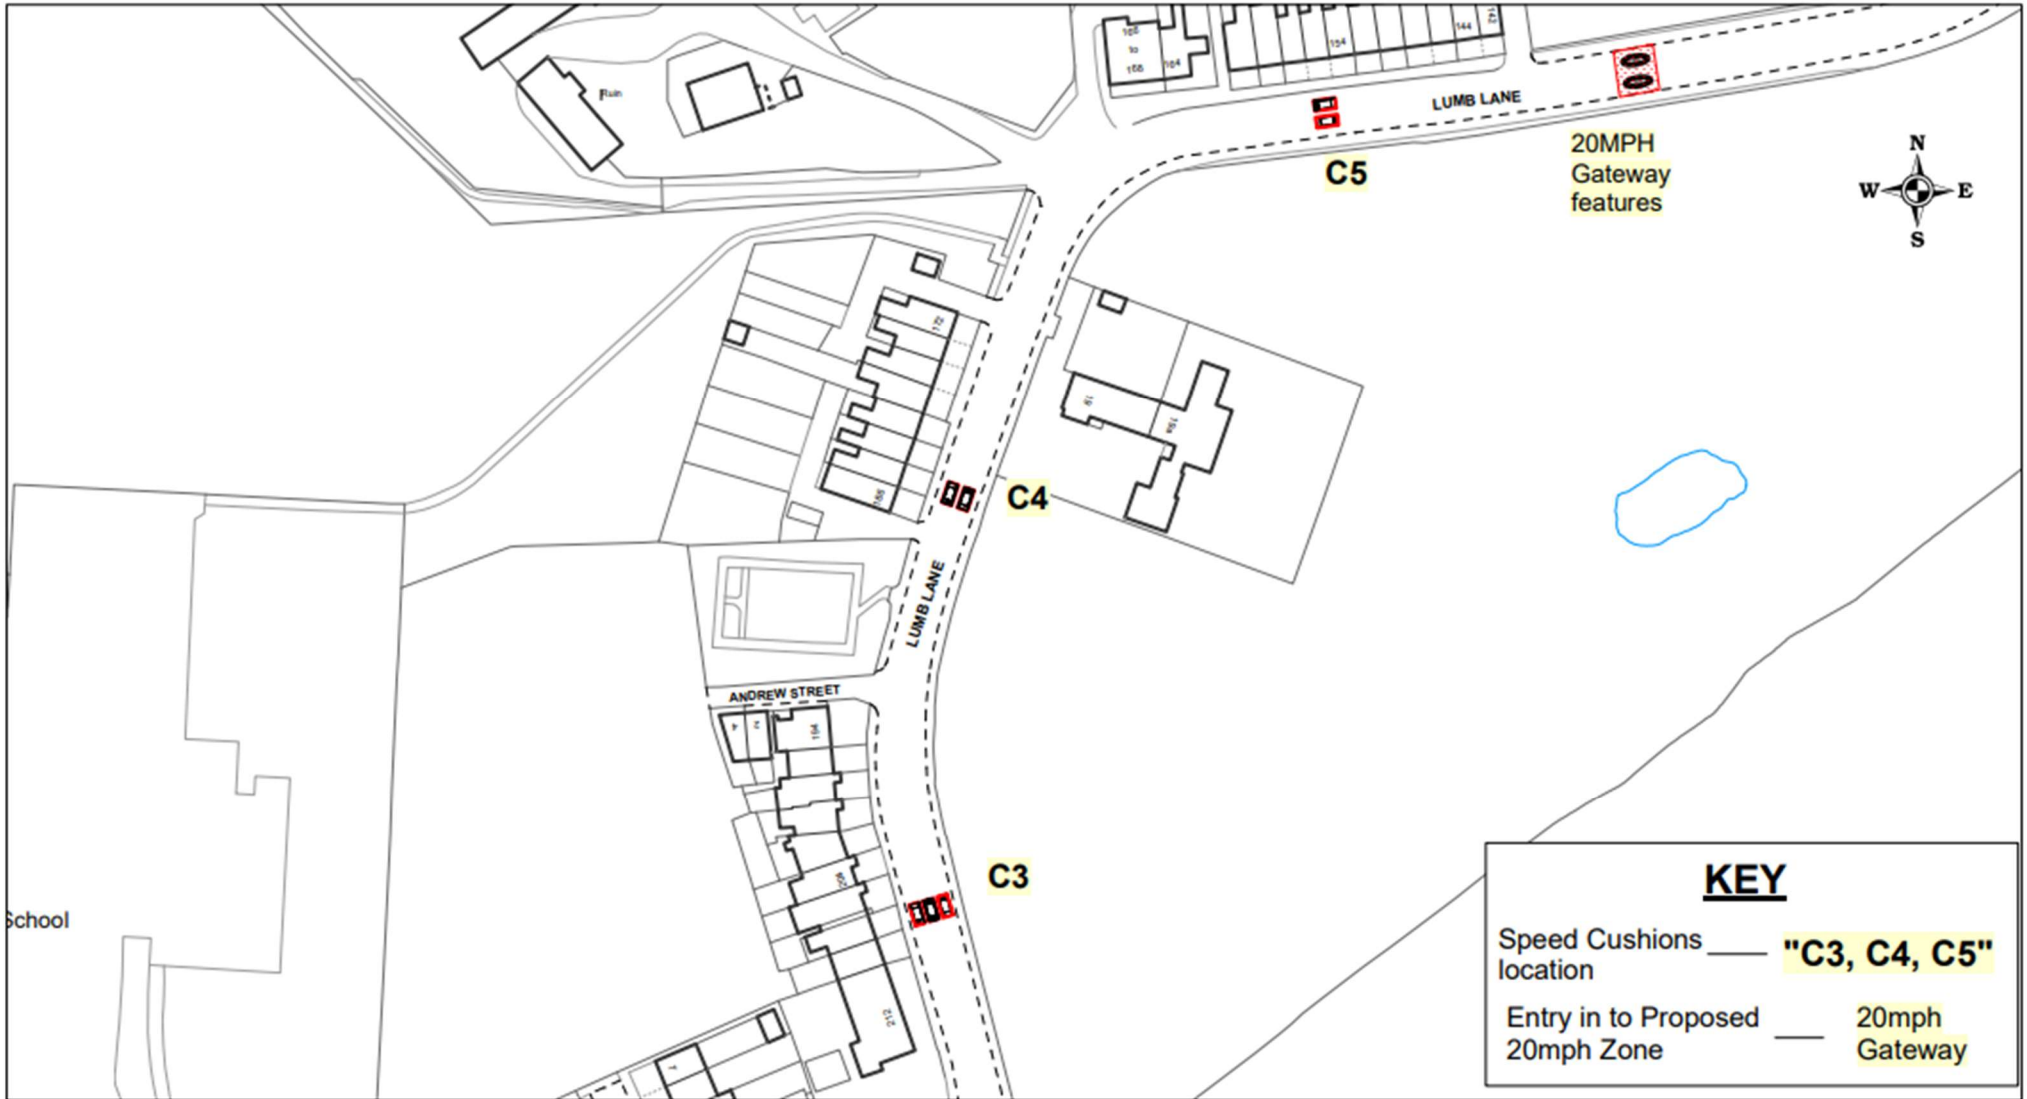

<b>KEY</b>	
Speed Cushions location	<b>"C3, C4, C5"</b>
Entry in to Proposed 20mph Zone	20mph Gateway



INITIAL PROPOSAL

+ Crown copyright. All rights reserved  
Licence No. 2003

**LUMB LANE, DROYLSDEN**  
**Proposed 20mph and traffic calming**  
**and puffin Crossing Scheme**  
**Drawing 2 of 2.**

SCALE	1 : 1250
DATE	24/06/2020
DRAWING No.	LumbLnDroyTCS - 2
DRAWN BY	IH
	<b>Drawing C05</b>