


Front / South Elevation



Side / West Elevation

Side / East Elevation

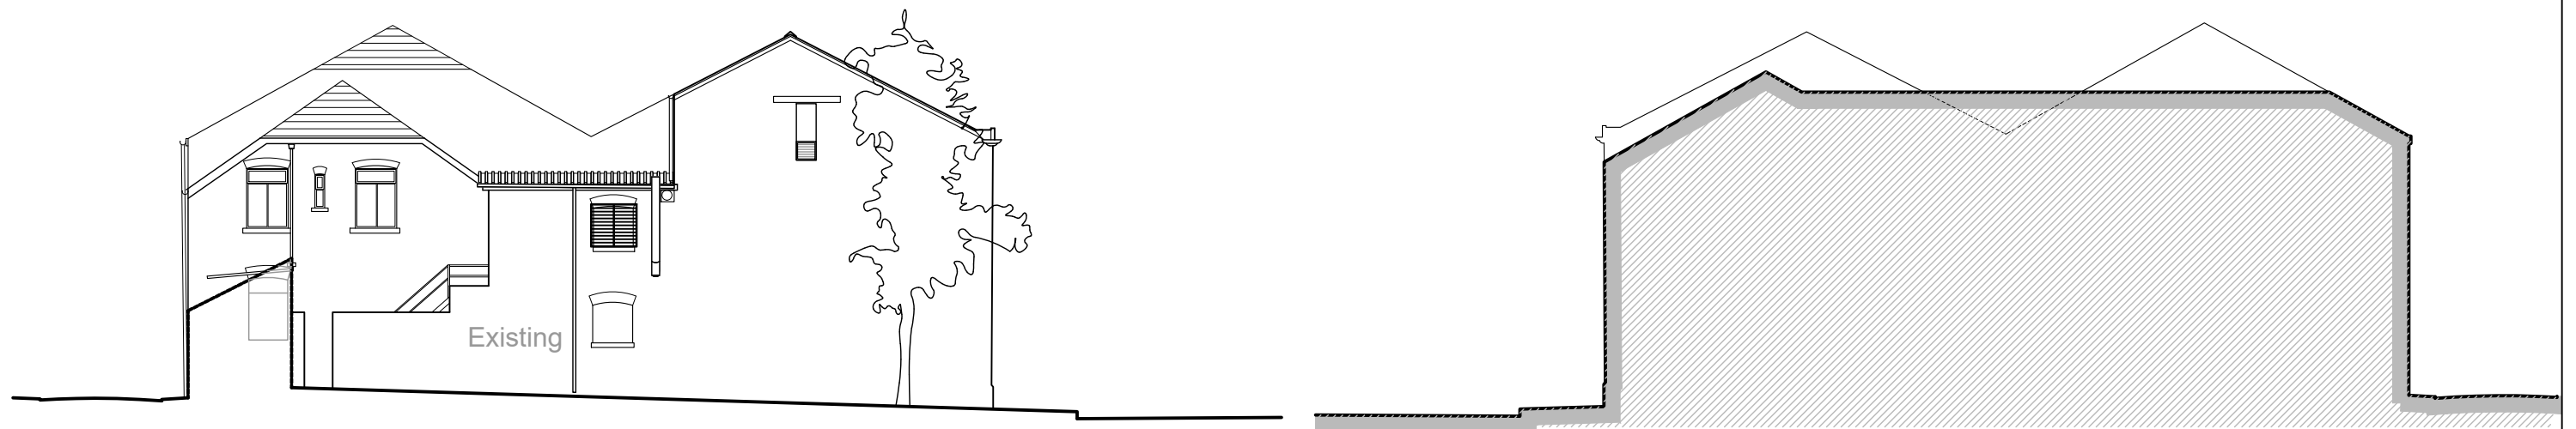

Rear / North Elevation