



Existing Site Level
 Proposed Site Level

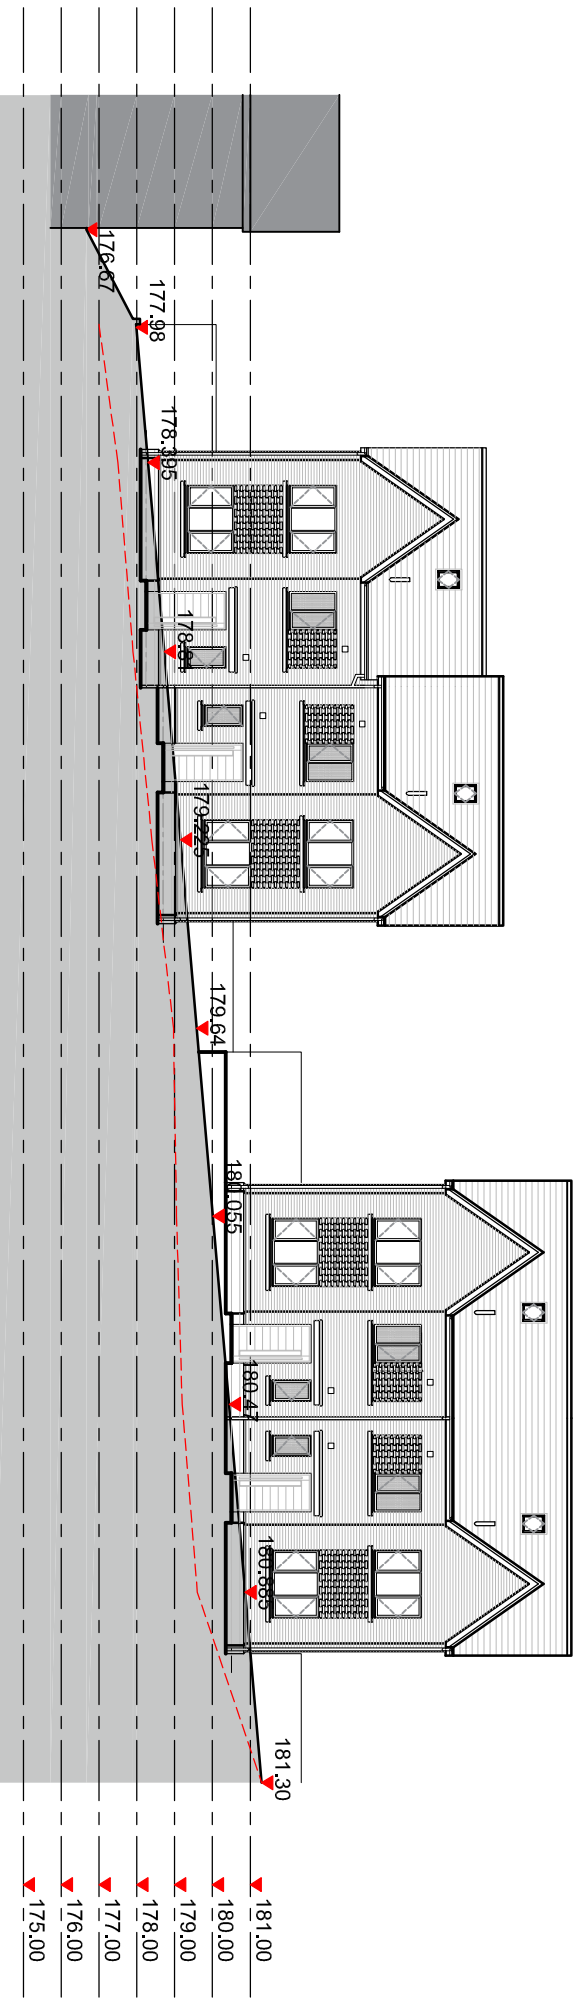


Elevation 01 - Micklehurst Road - Proposed Plots 9 - 14



Elevation 02 - Marie Rise - Proposed Plots 1 - 4

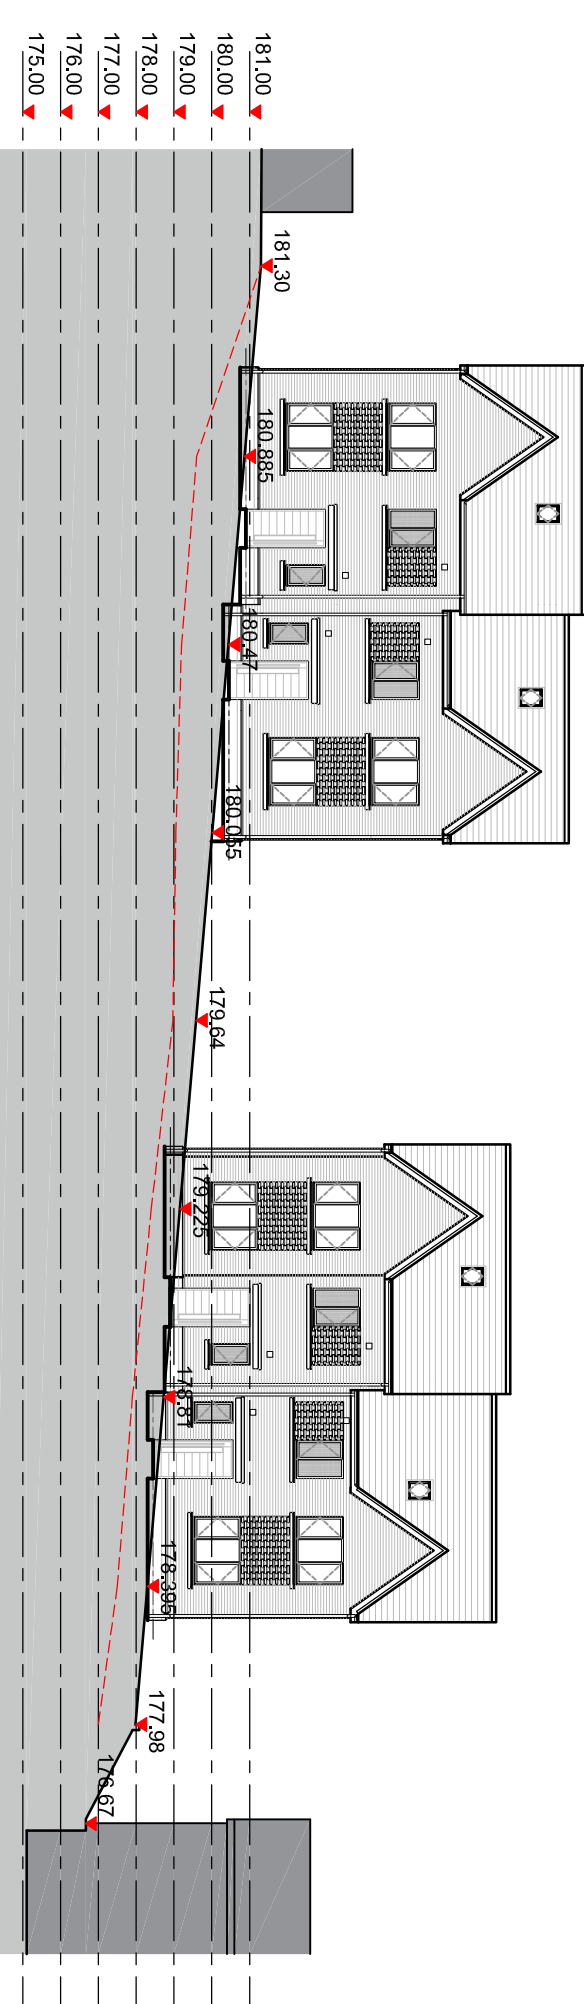

Elevation 03 - Marie Rise - Proposed Plots 5 - 8

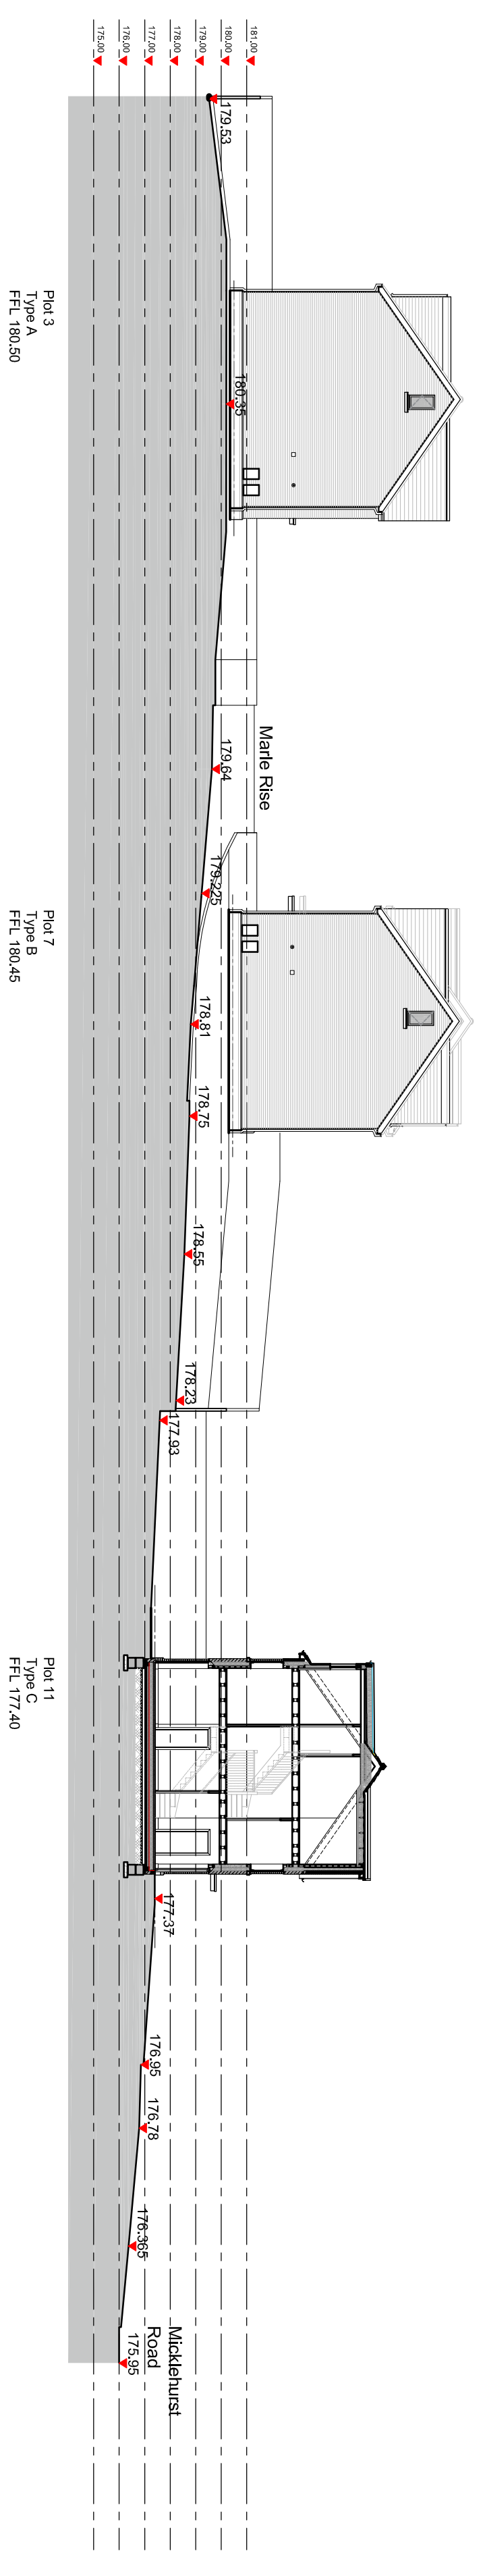

Cross Section 04 - Marie Rise - Proposed Plots 3, 7 & 11