



THIS DRAWING IS NOT TO BE READ IN CONJUNCTION WITH ALL CALDERPEEL PLANS, SECTIONS AND DETAILS TOGETHER WITH ALL CONSULTANT'S INFORMATION INCLUDING STRUCTURAL, MECHANICAL, ELECTRICAL, PLUMBING AND HVAC INFORMATION SPECIALIST.

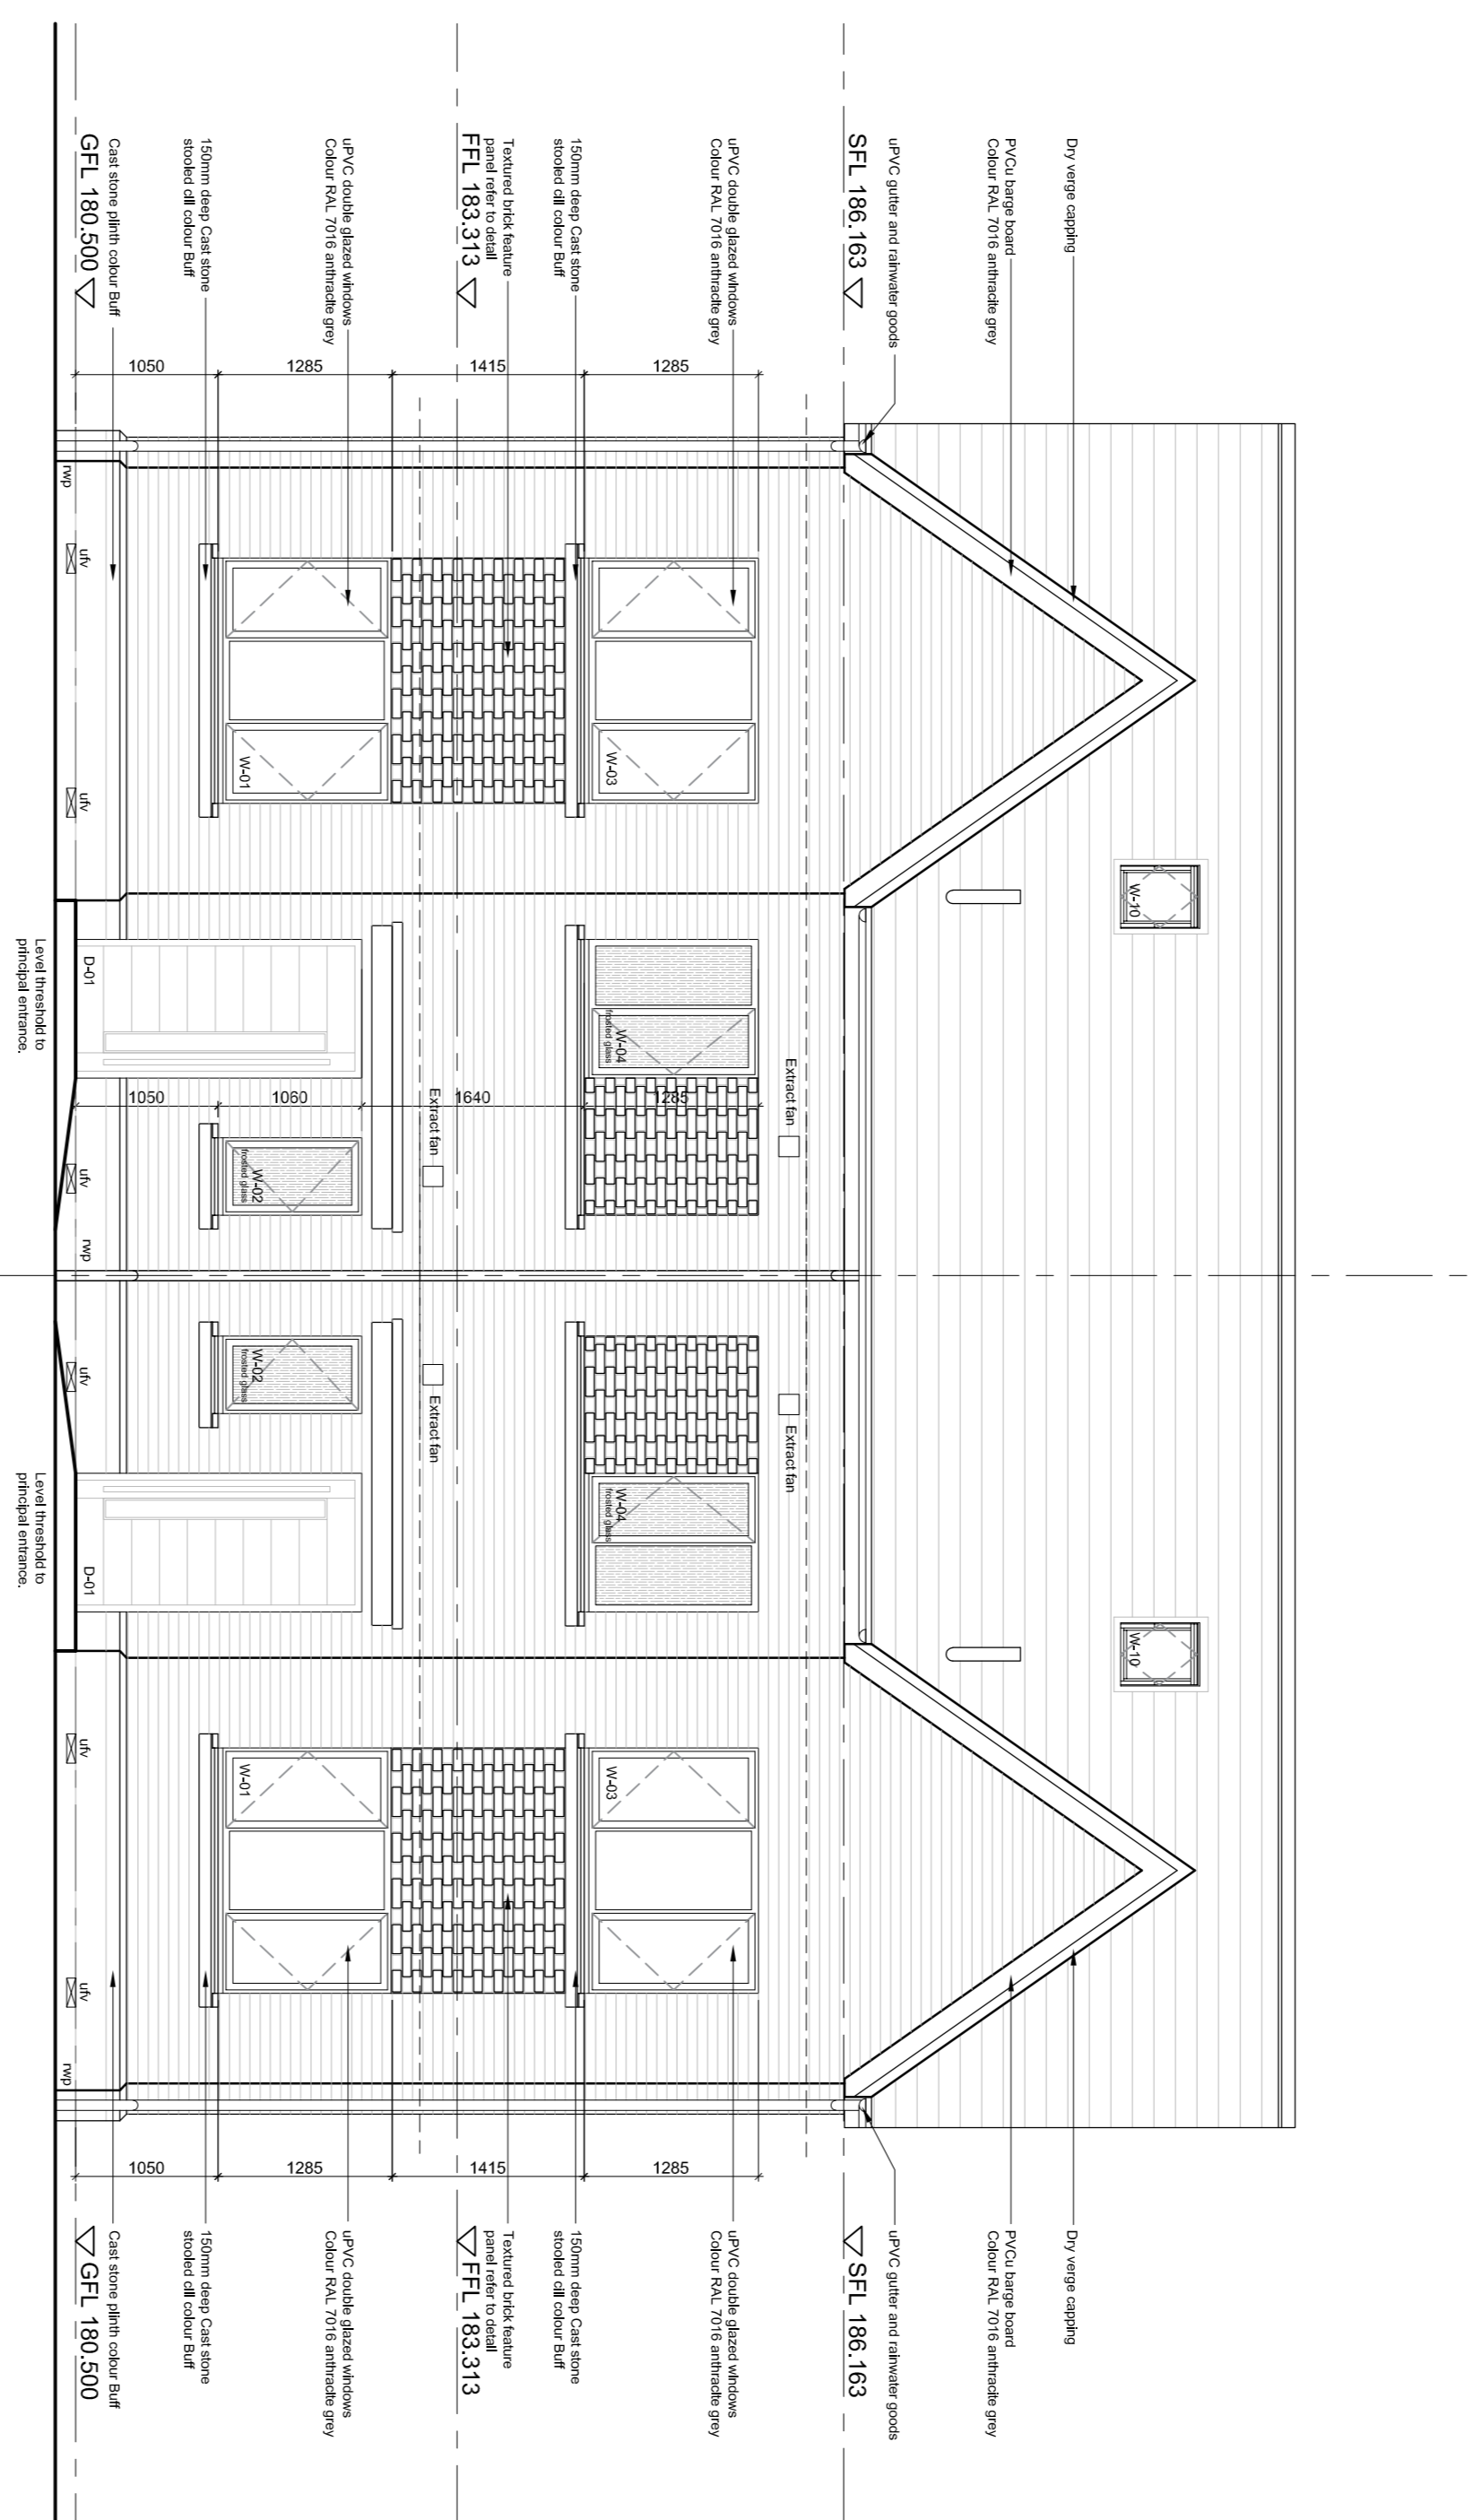

Plots 03 - Type A  
 Front Elevation

Plots 04 - Type A

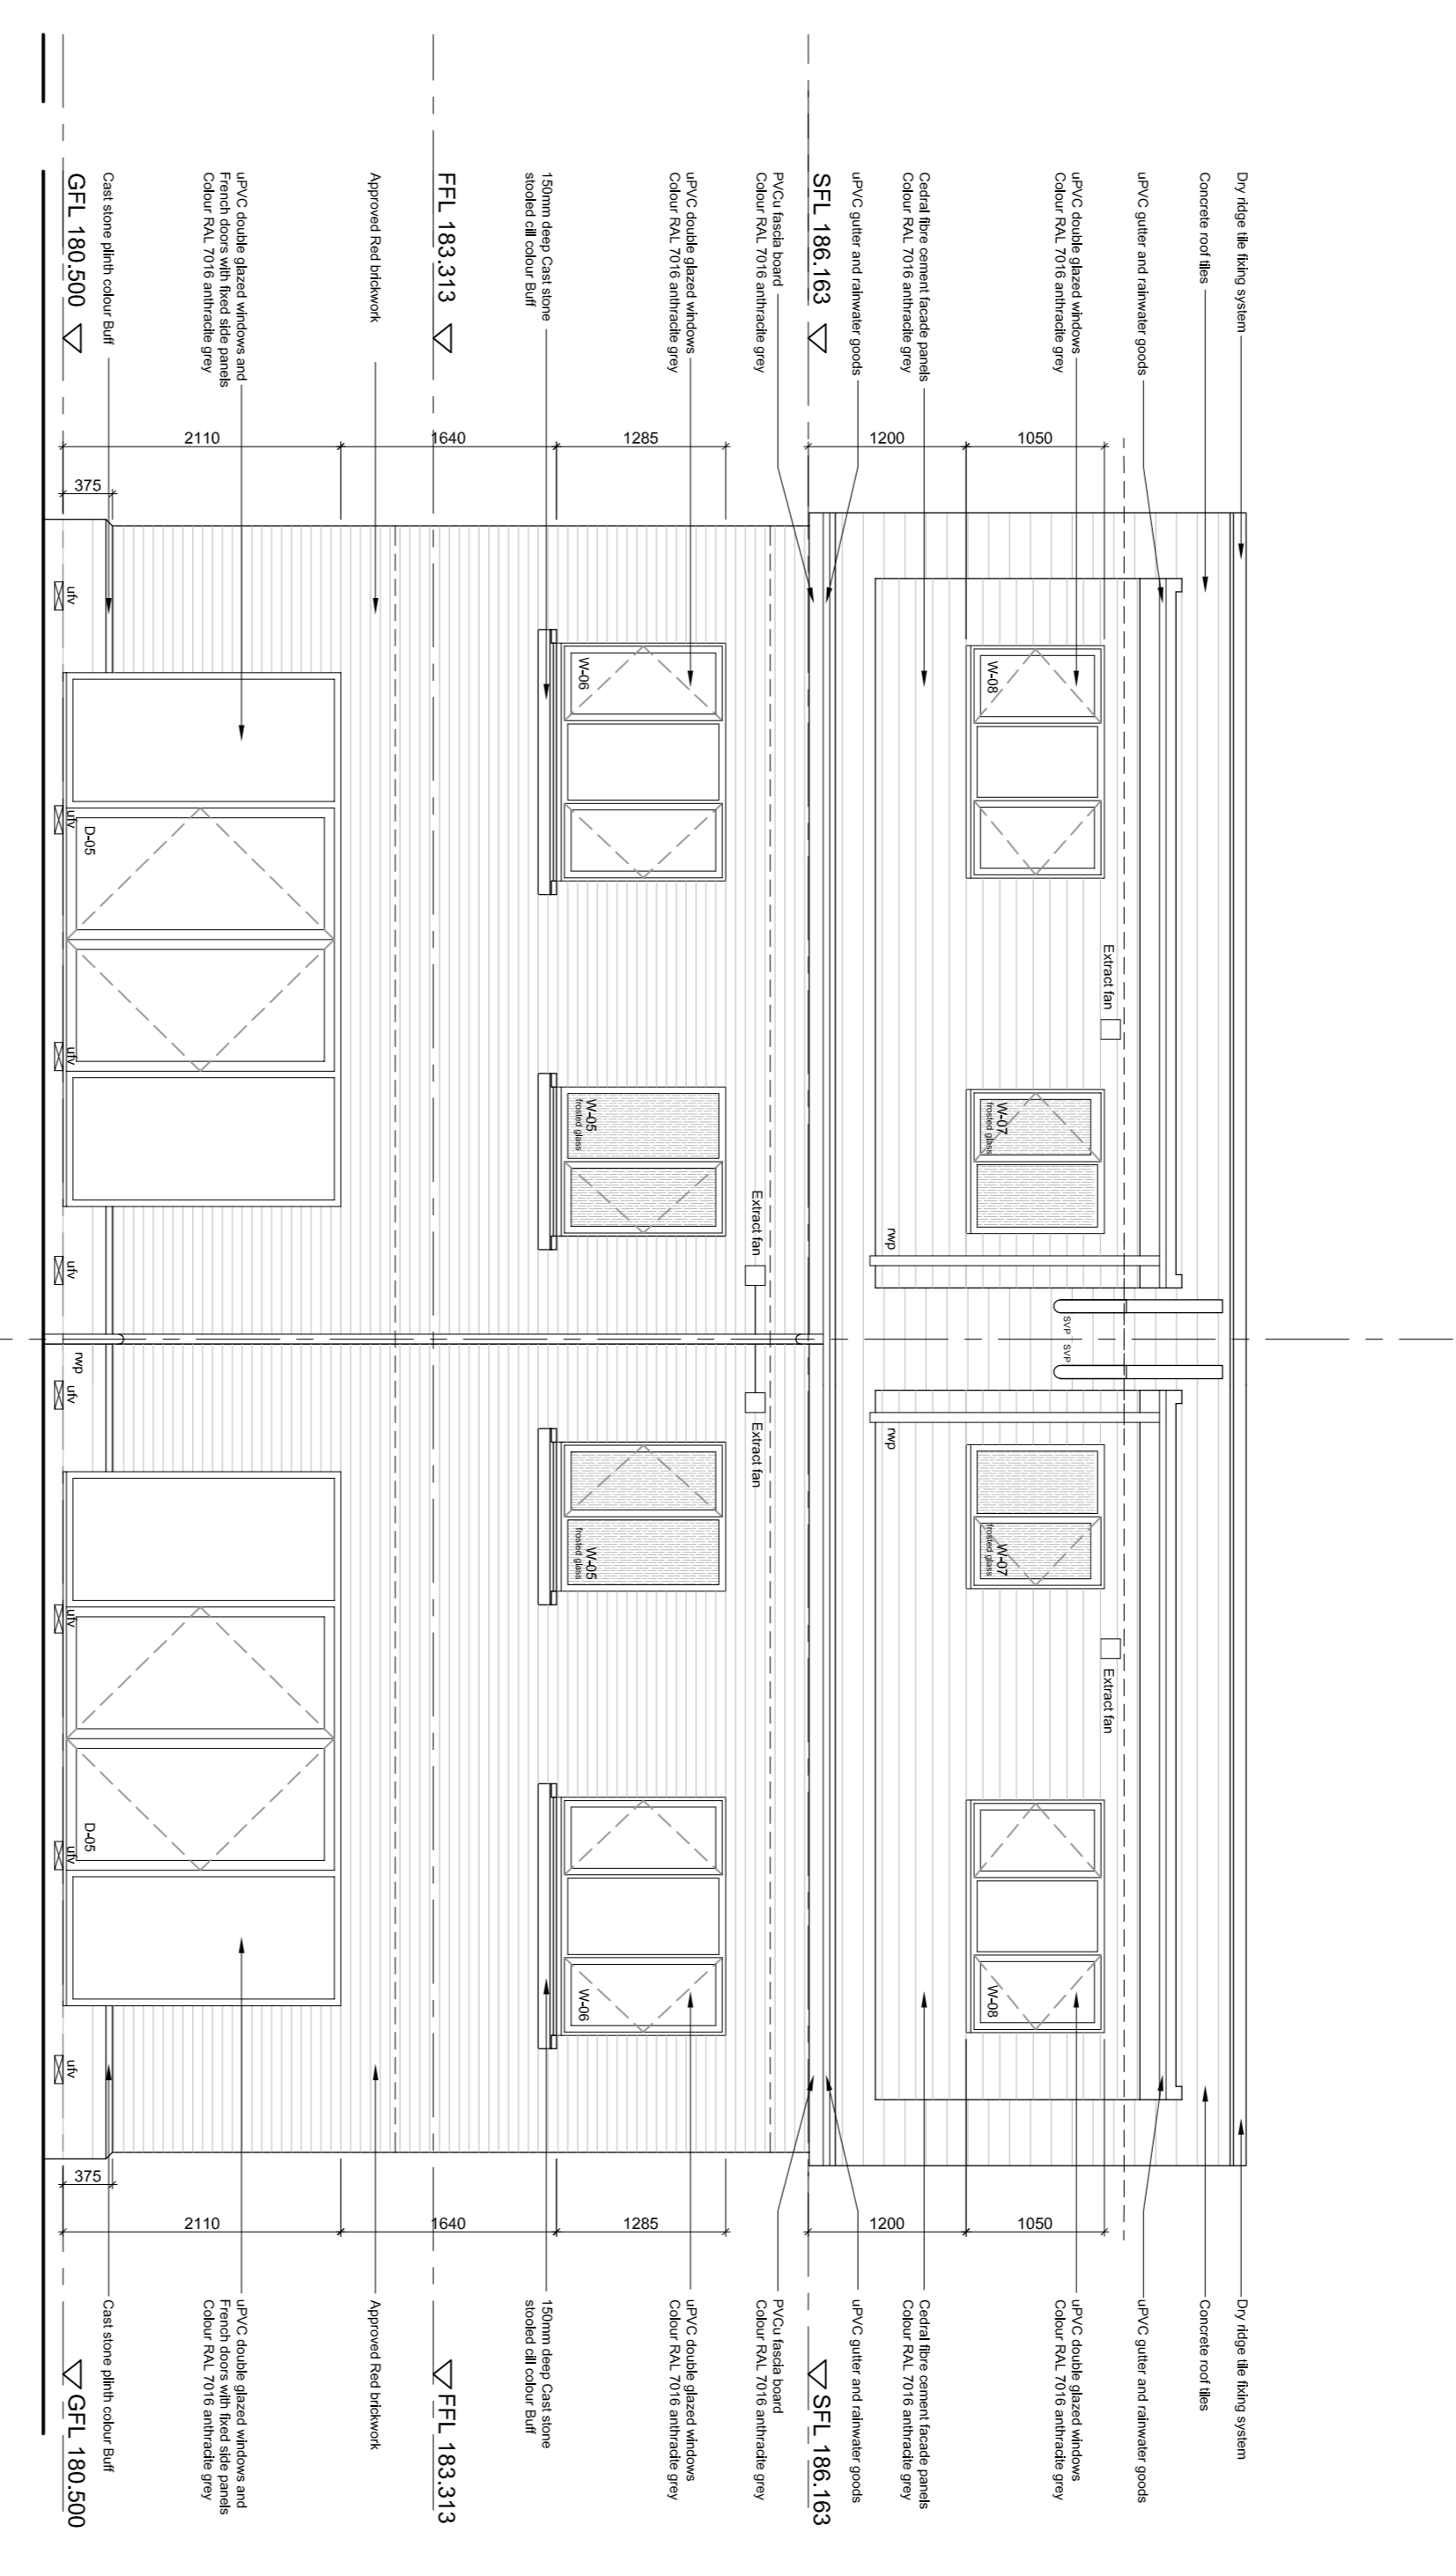

Plots 04 - Type A  
 Rear Elevation

Plots 03 - Type A