



DISCLAIMER
 THIS DOCUMENT IS NOT TO BE READ IN CONJUNCTION WITH ALL CALDERPEEL PLANS, SECTIONS, TOGETHER WITH ALL CONSULTANT'S INFORMATION INCLUDING STRUCTURAL, MECHANICAL, ELECTRICAL AND HVAC AUTOMATION SPECIALIST.

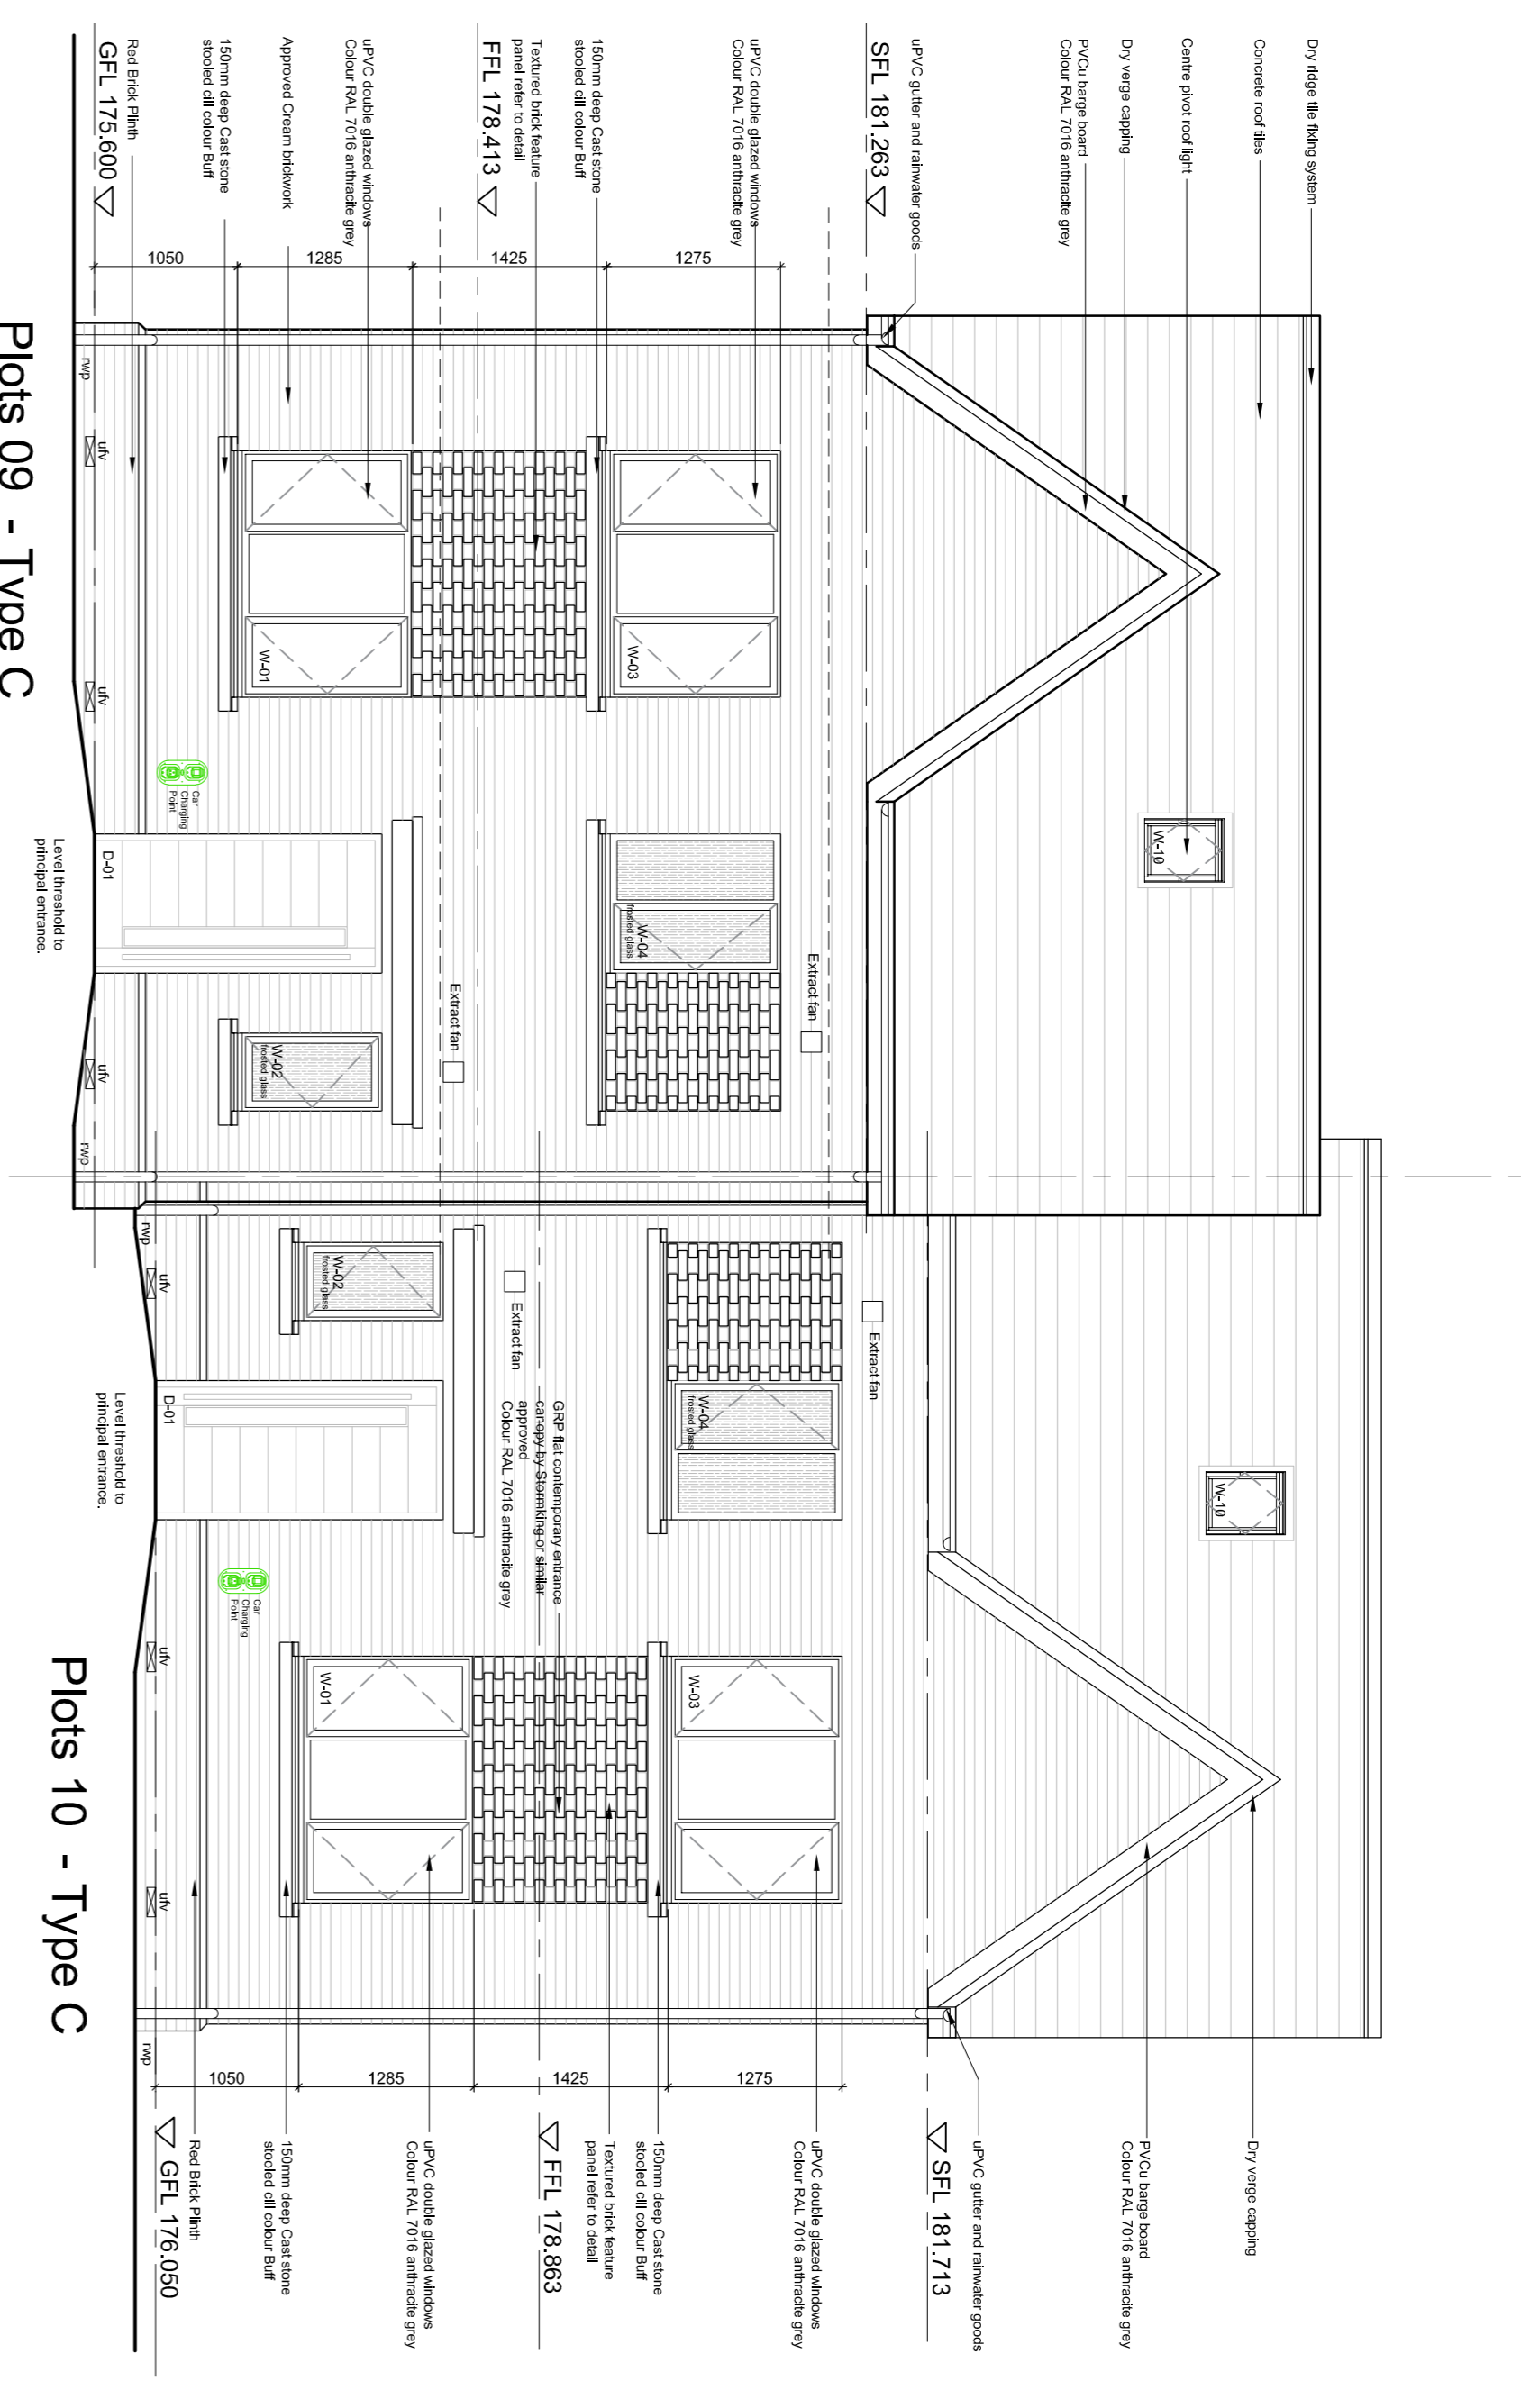


Plots 09 - Type C
Front Elevation

Plots 10 - Type C
Front Elevation

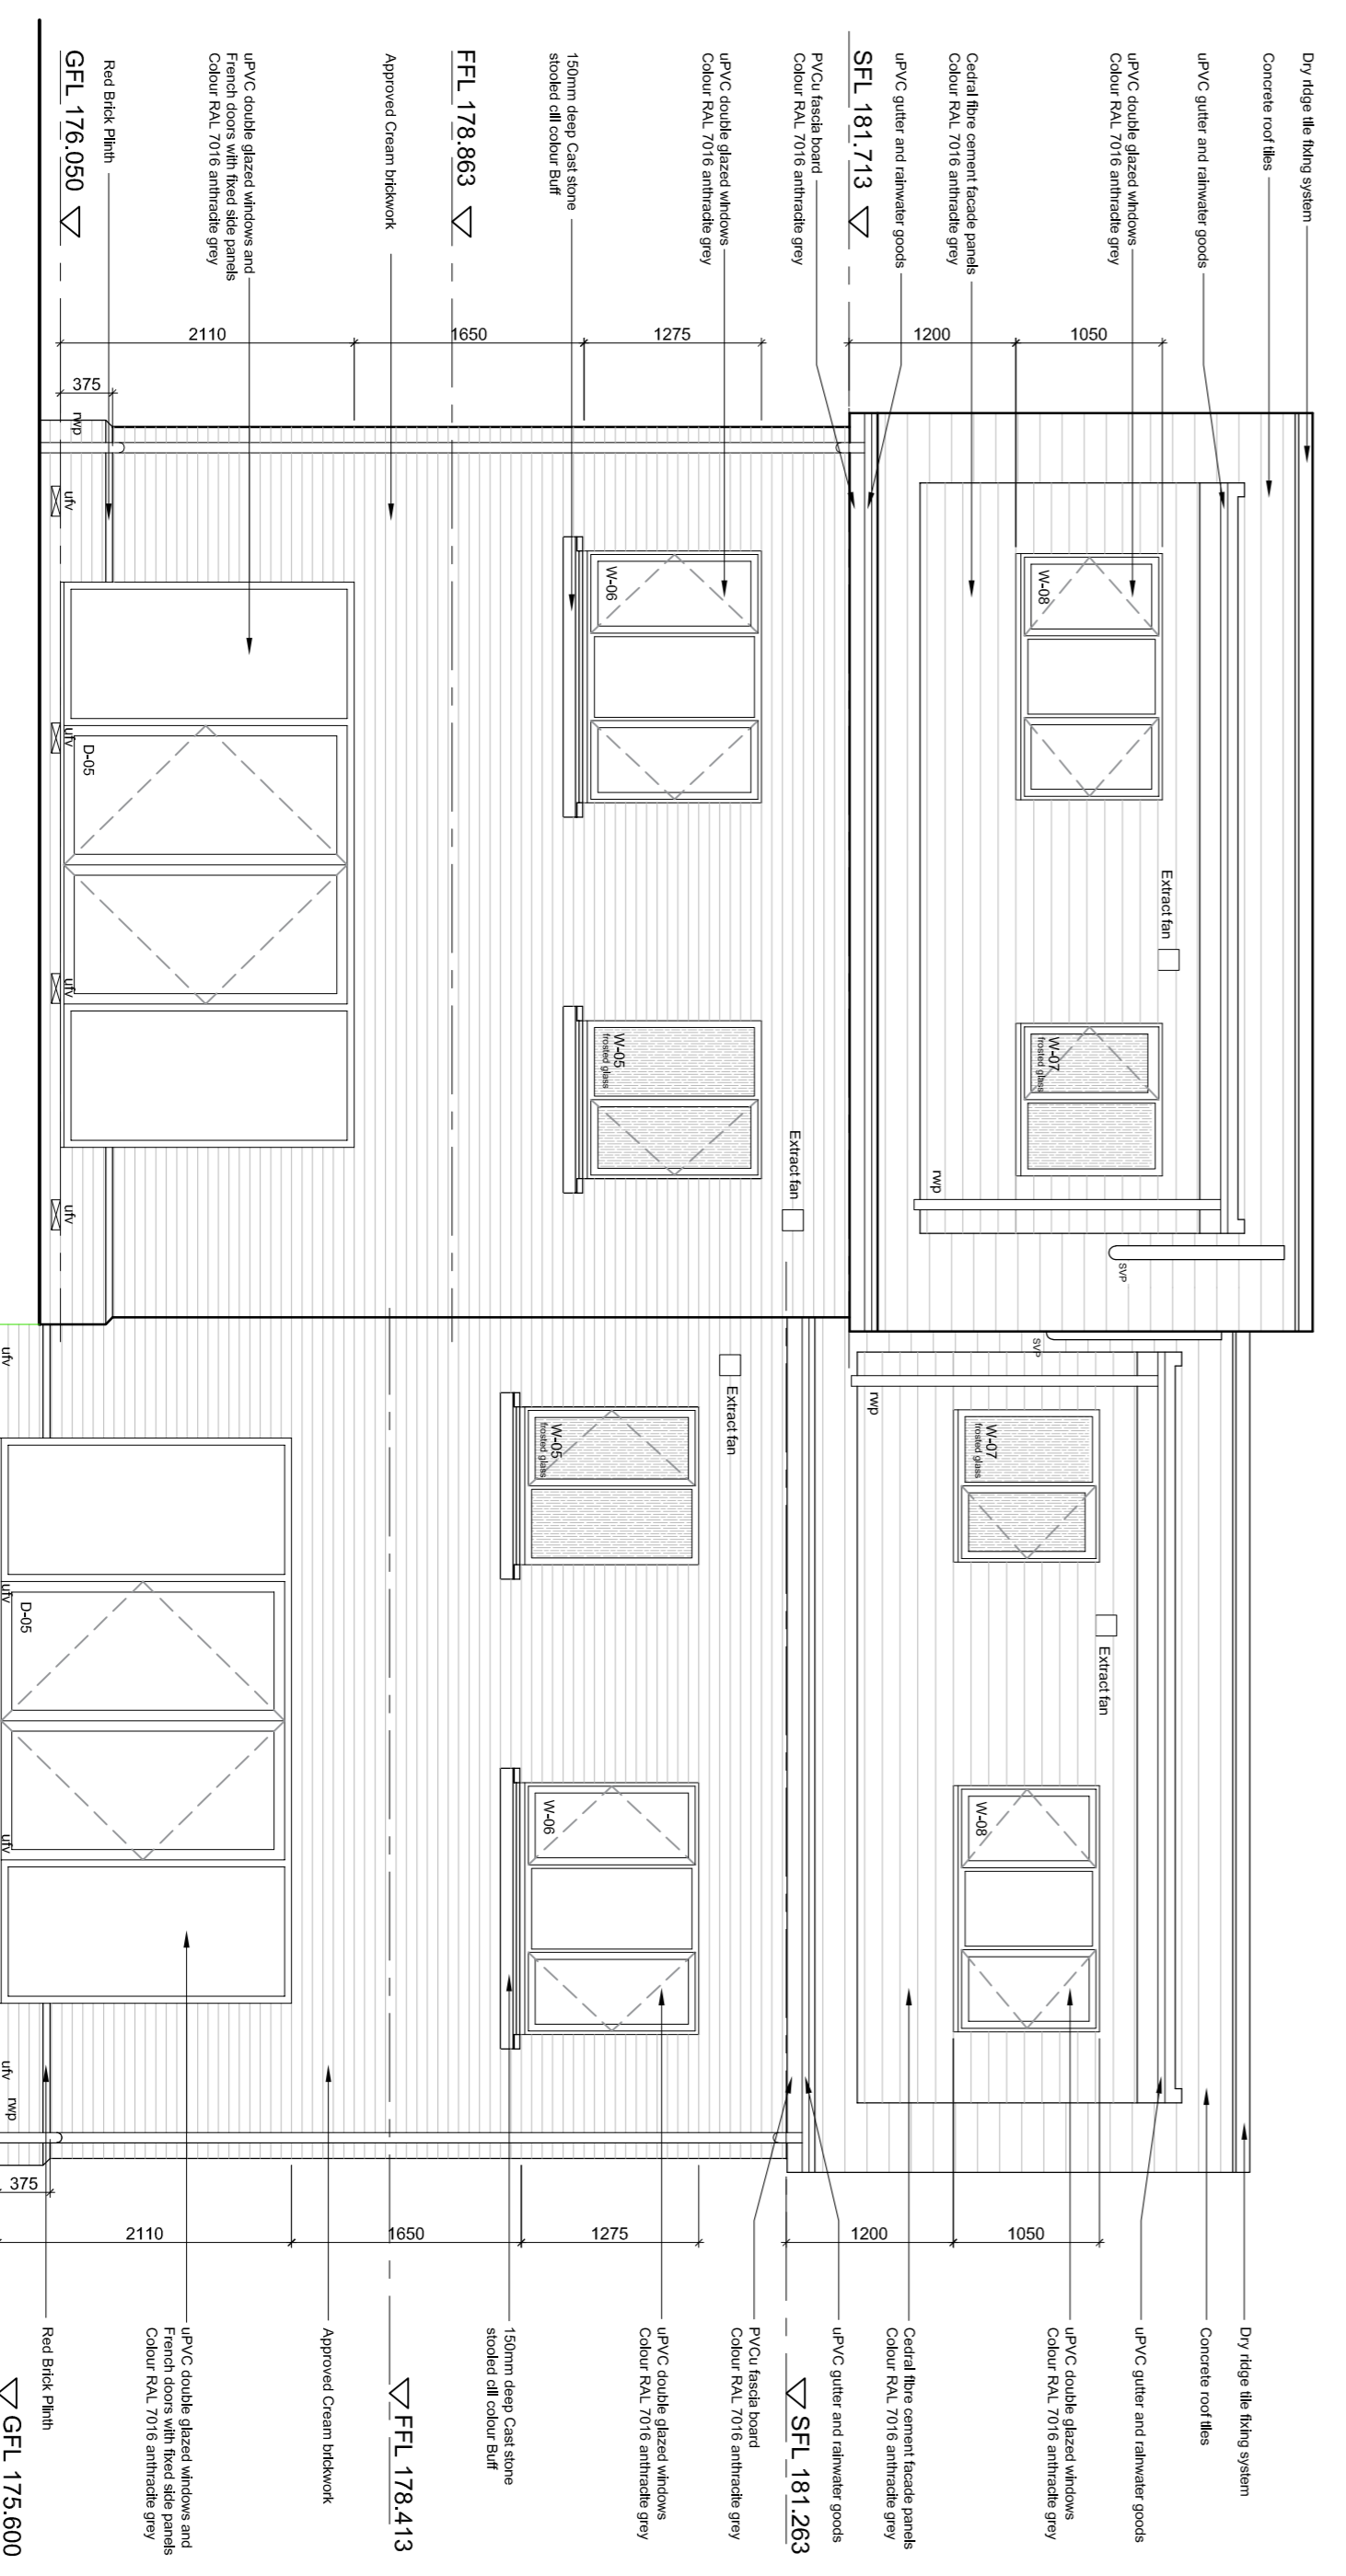


Plots 10 - Type C
Rear Elevation

Plots 09 - Type C
Rear Elevation

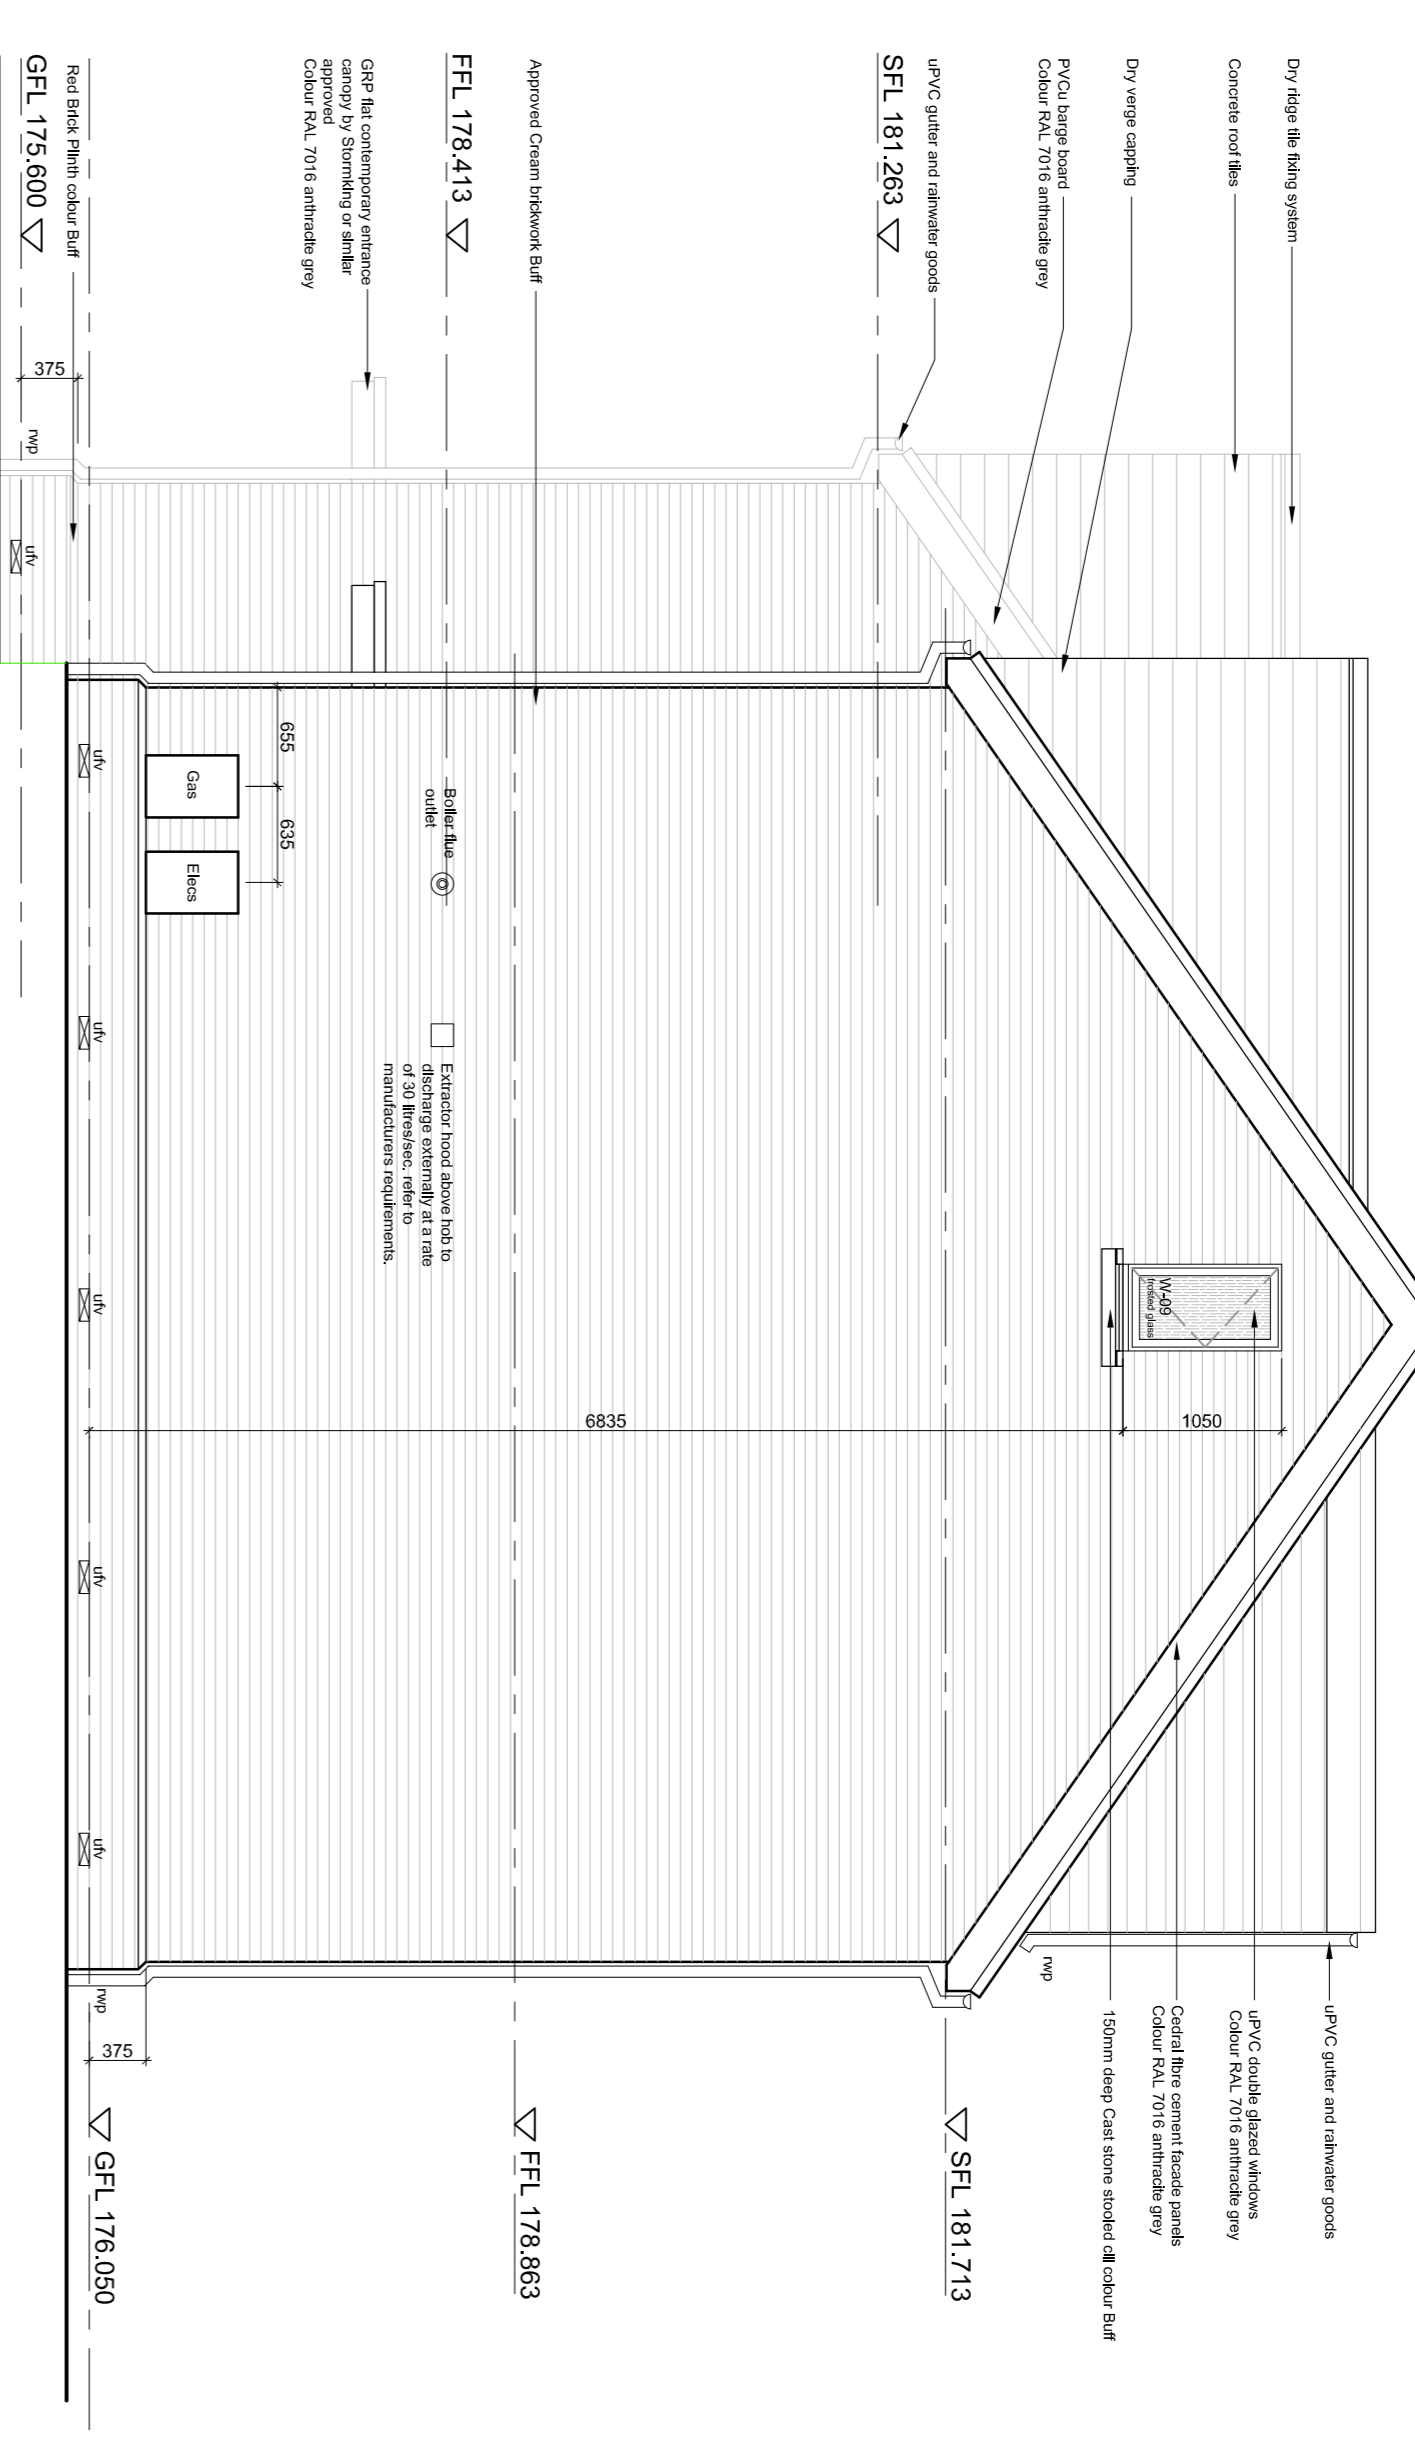

Side Elevation

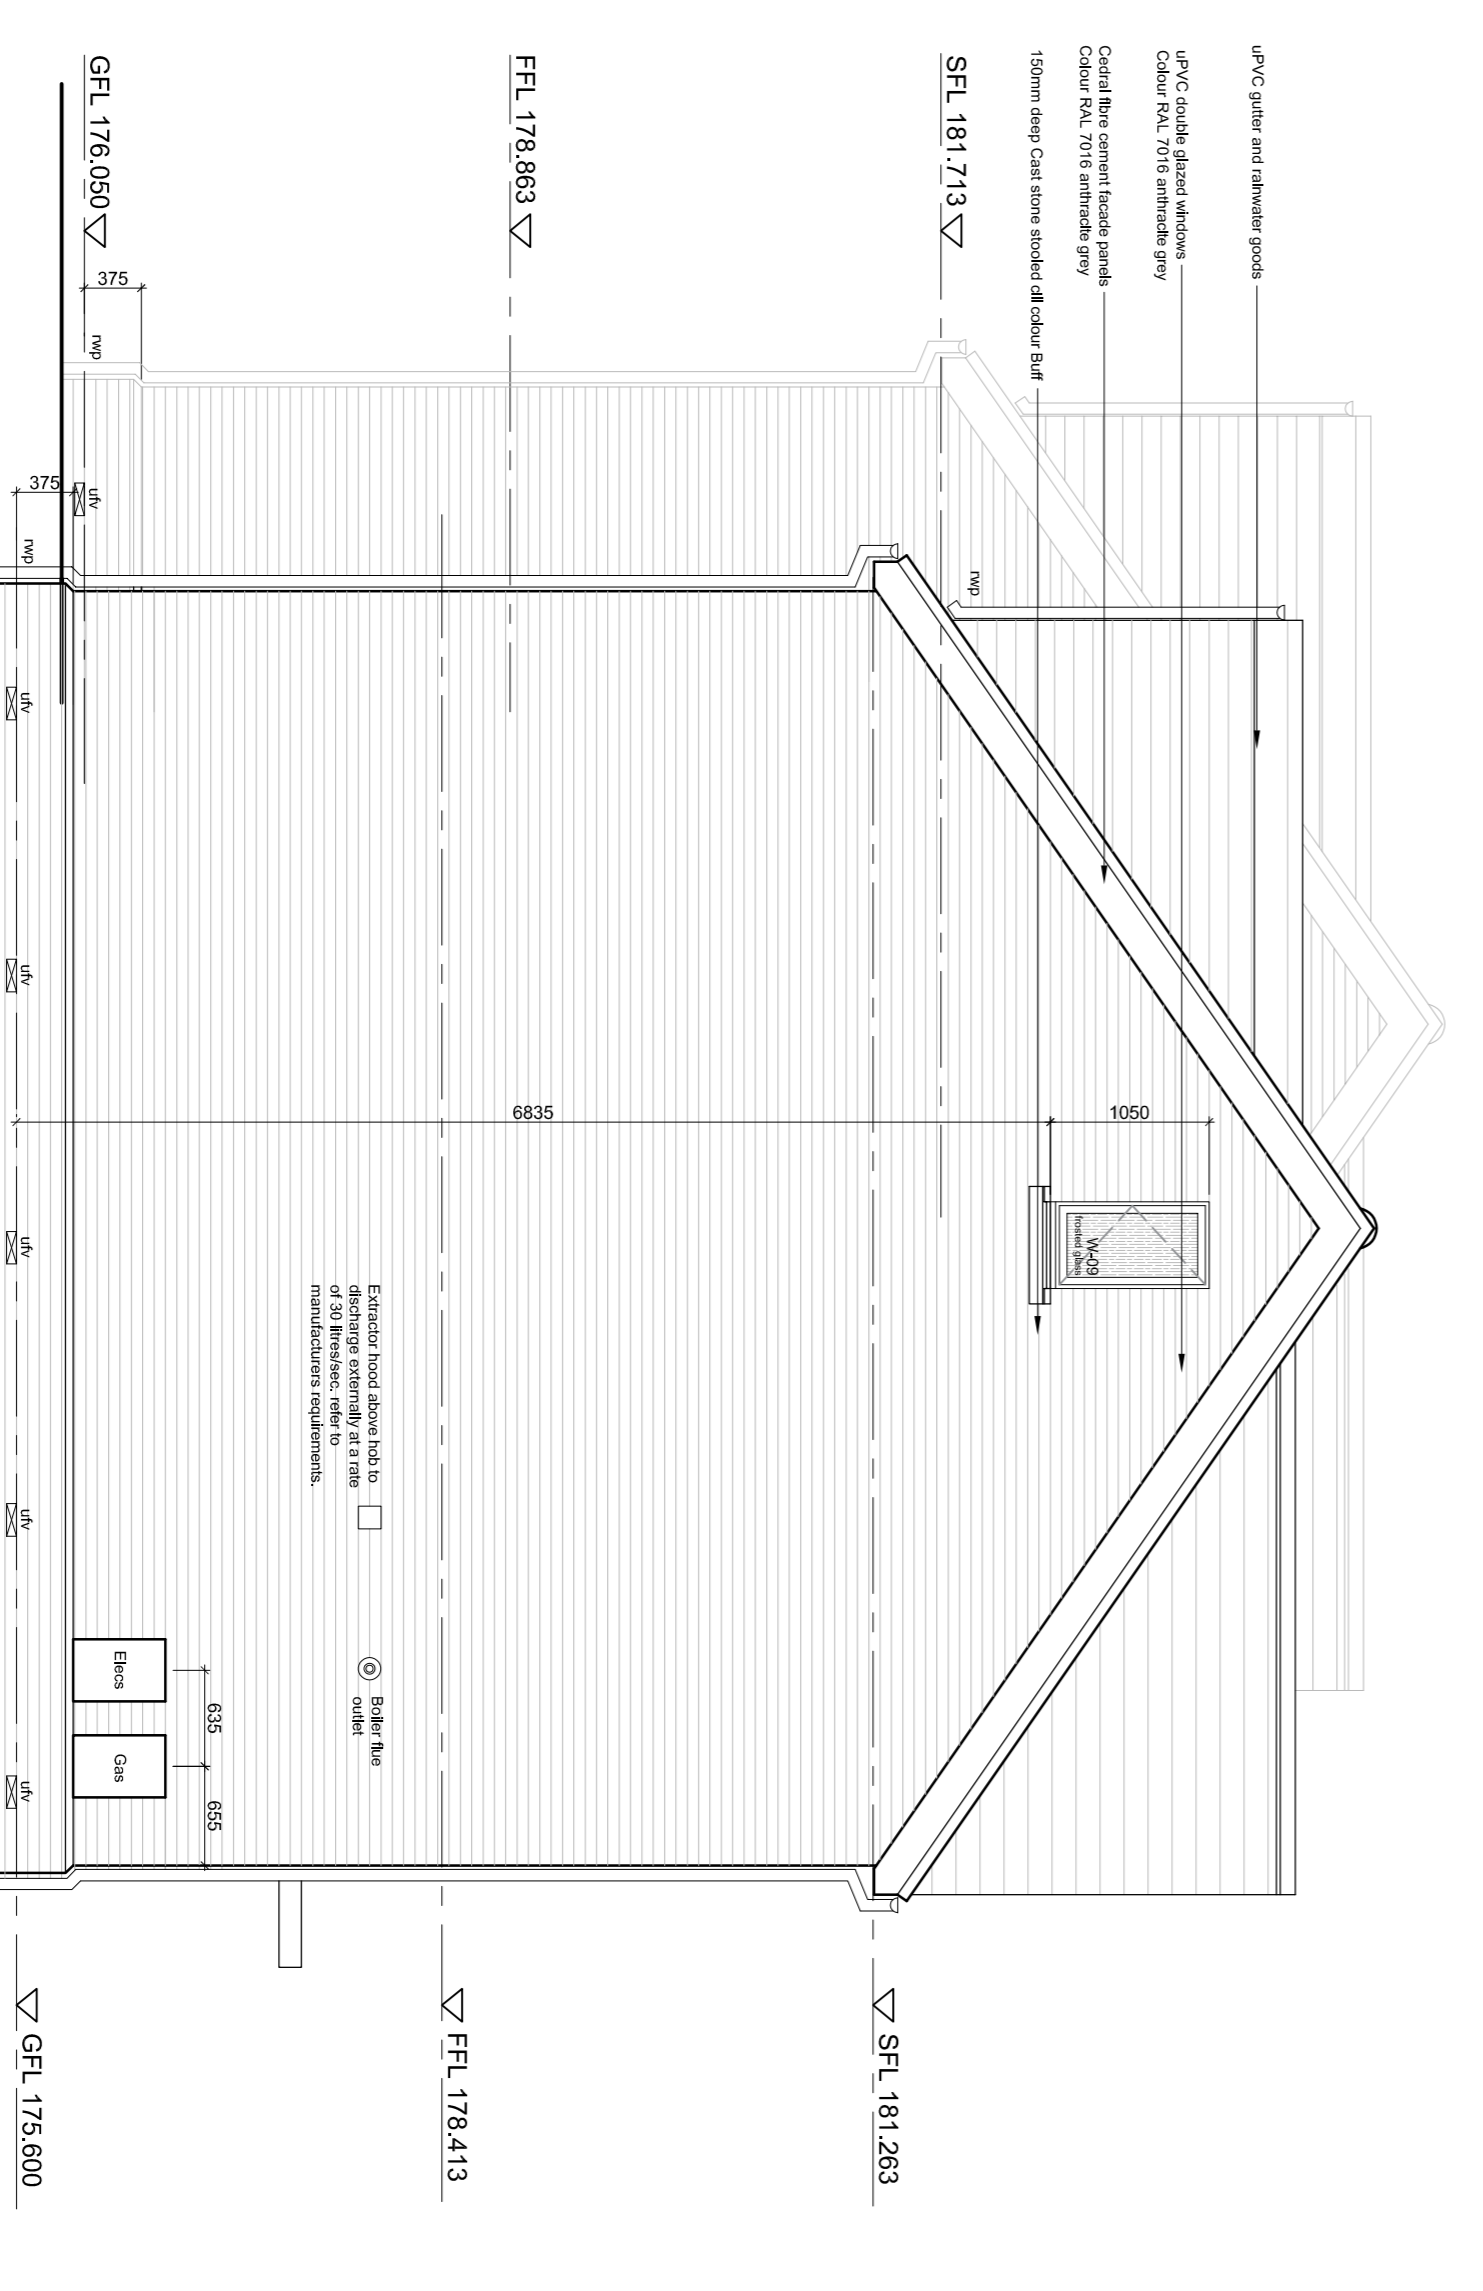

Side Elevation