




IMPORTANT NOTE TO BE READ IN CONJUNCTION WITH ALL CALDERPEEL PLANS, SECTIONS AND DETAILS
 THIS DRAWING IS THE PROPERTY OF CALDERPEEL PARTNERSHIP LTD. IT IS TO BE USED ONLY FOR THE PROJECT AND SITE SPECIFICALLY IDENTIFIED IN THE DRAWING. IT IS NOT TO BE REPRODUCED, COPIED, EITHER WHOLLY OR IN PART, OR TRANSMITTED IN ANY FORM OR BY ANY MEANS, WITHOUT THE WRITTEN PERMISSION OF CALDERPEEL PARTNERSHIP LTD. CALDERPEEL PARTNERSHIP LTD. ACCEPTS NO LIABILITY FOR ANY DAMAGE OR LOSS OF PROFITS, BUSINESS OR REPUTATION, OR FOR ANY SPECIAL, INCIDENTAL OR CONSEQUENTIAL DAMAGES, INCLUDING ATTORNEY'S FEES, ARISING OUT OF OR IN CONNECTION WITH THE USE OF THIS DRAWING. CALDERPEEL PARTNERSHIP LTD. IS AN AUTOMATED SPECIALIST.

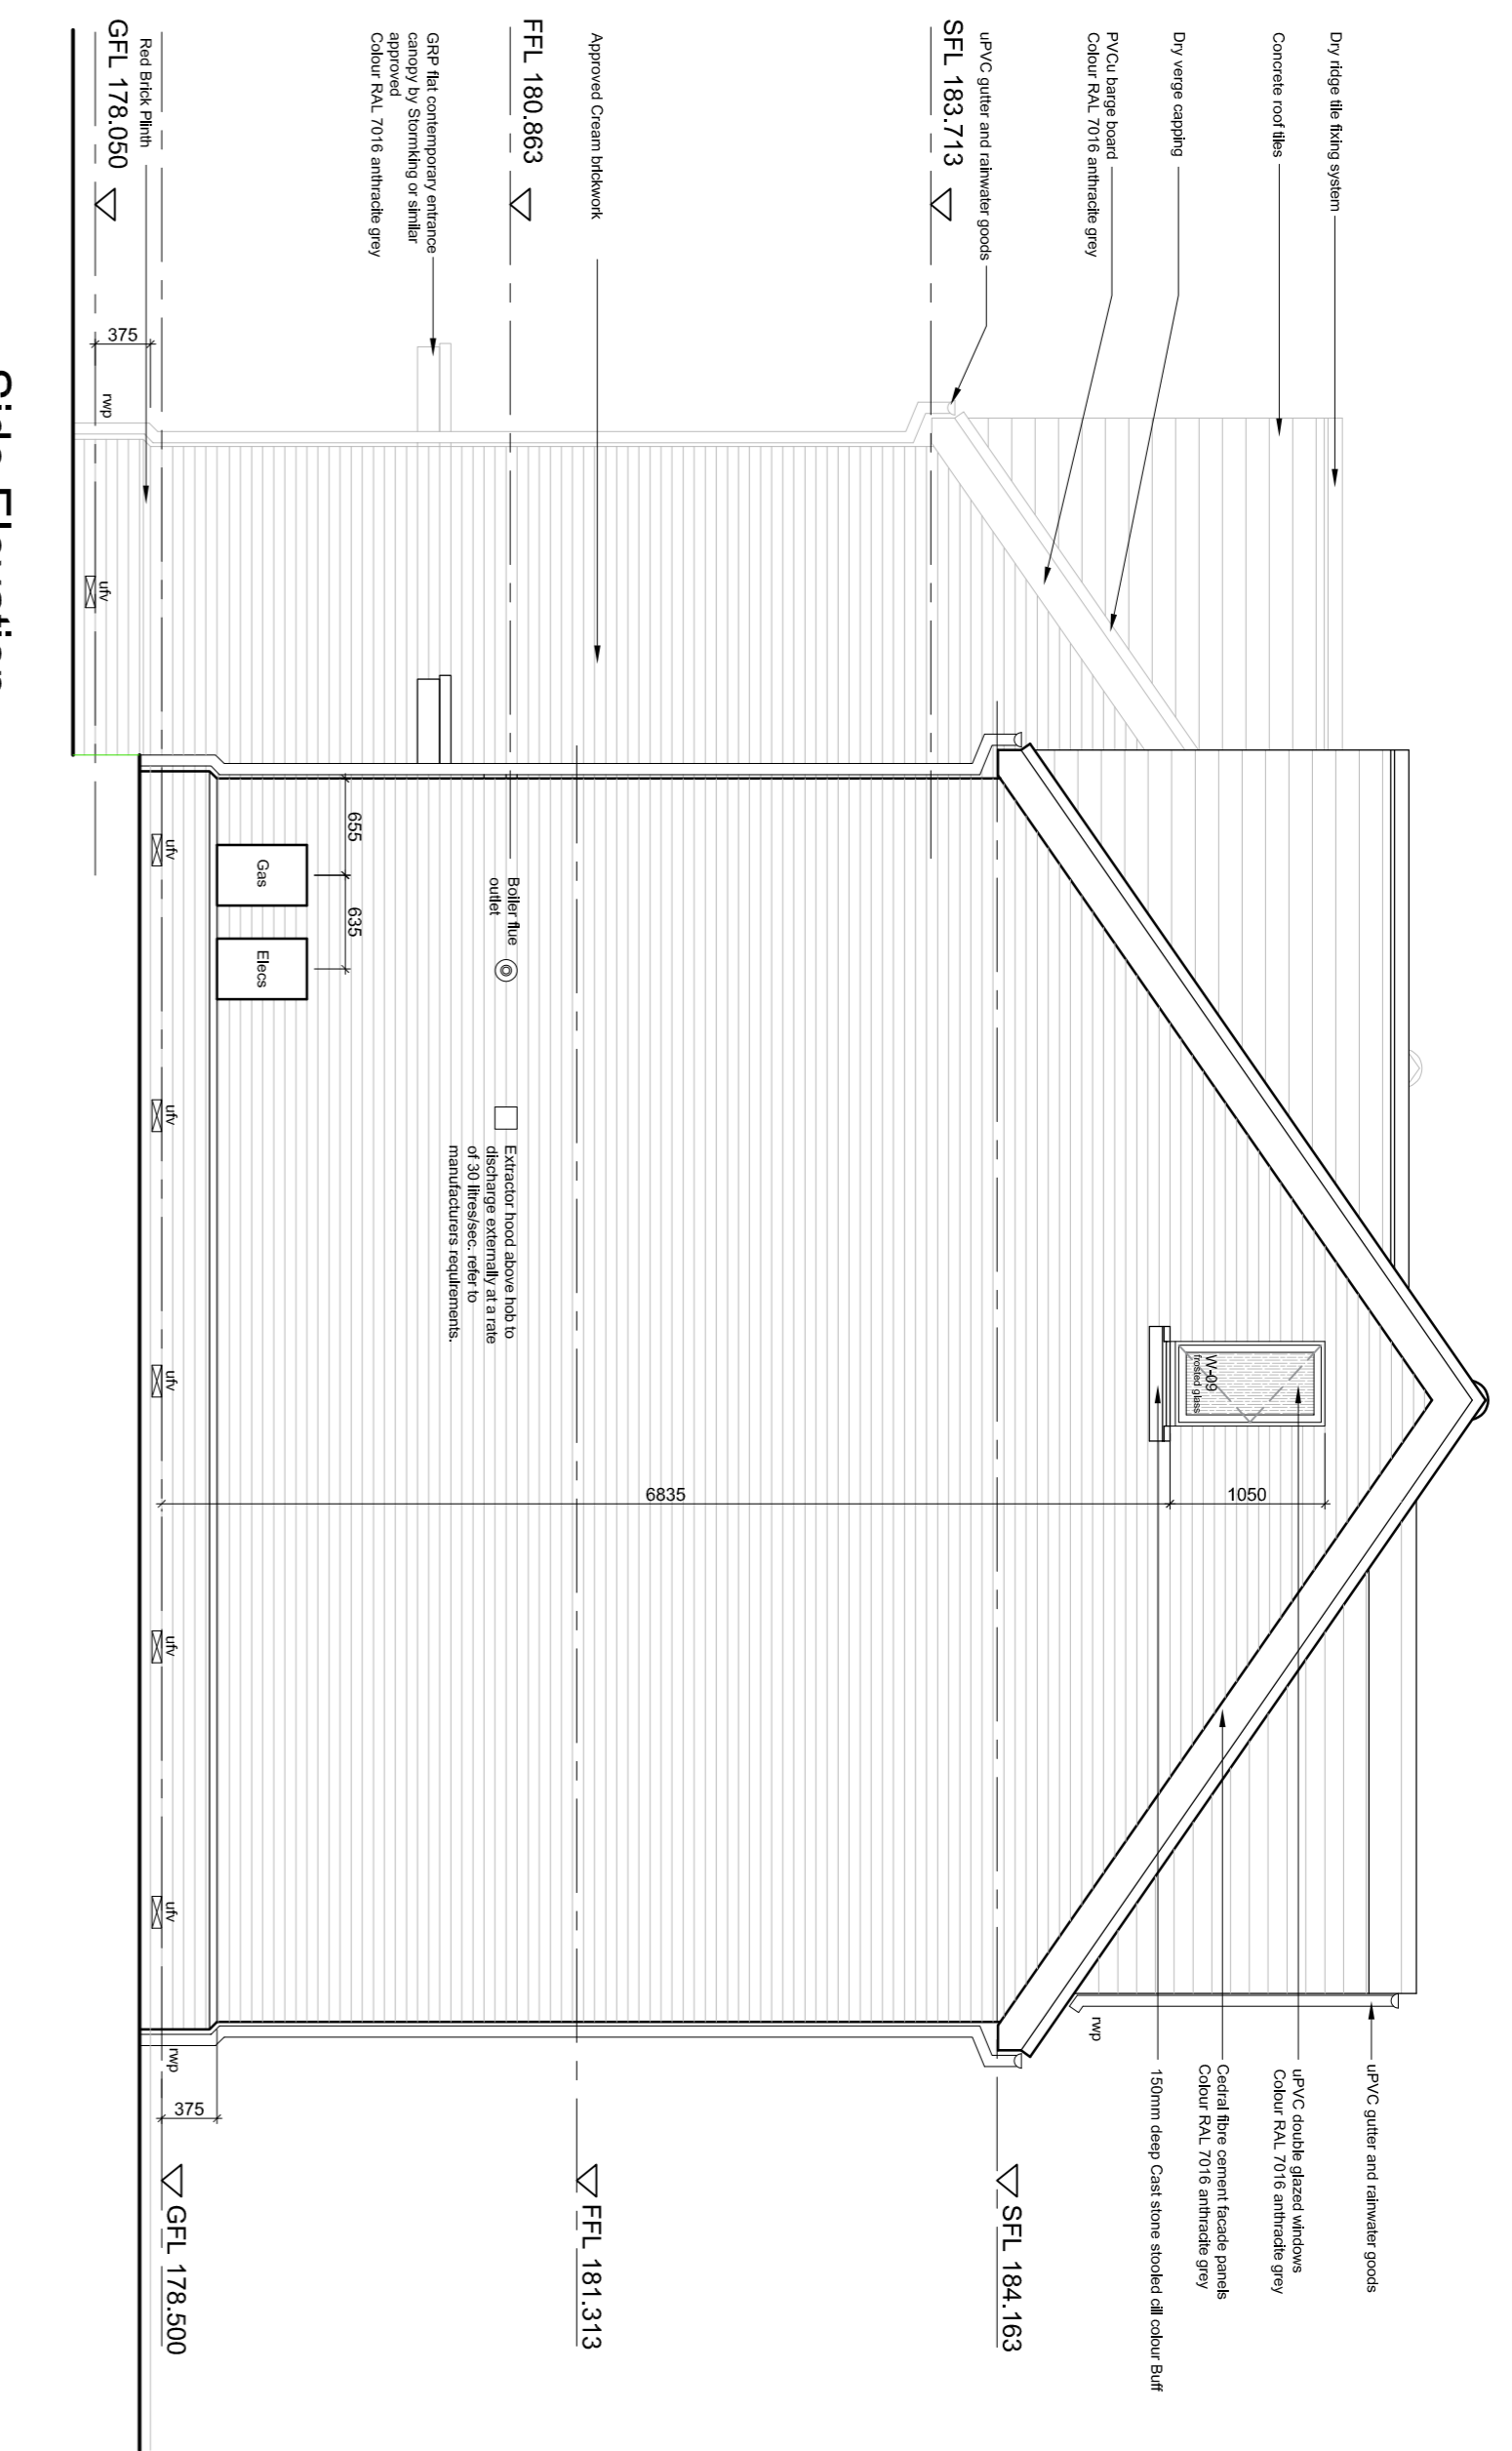


Side Elevation

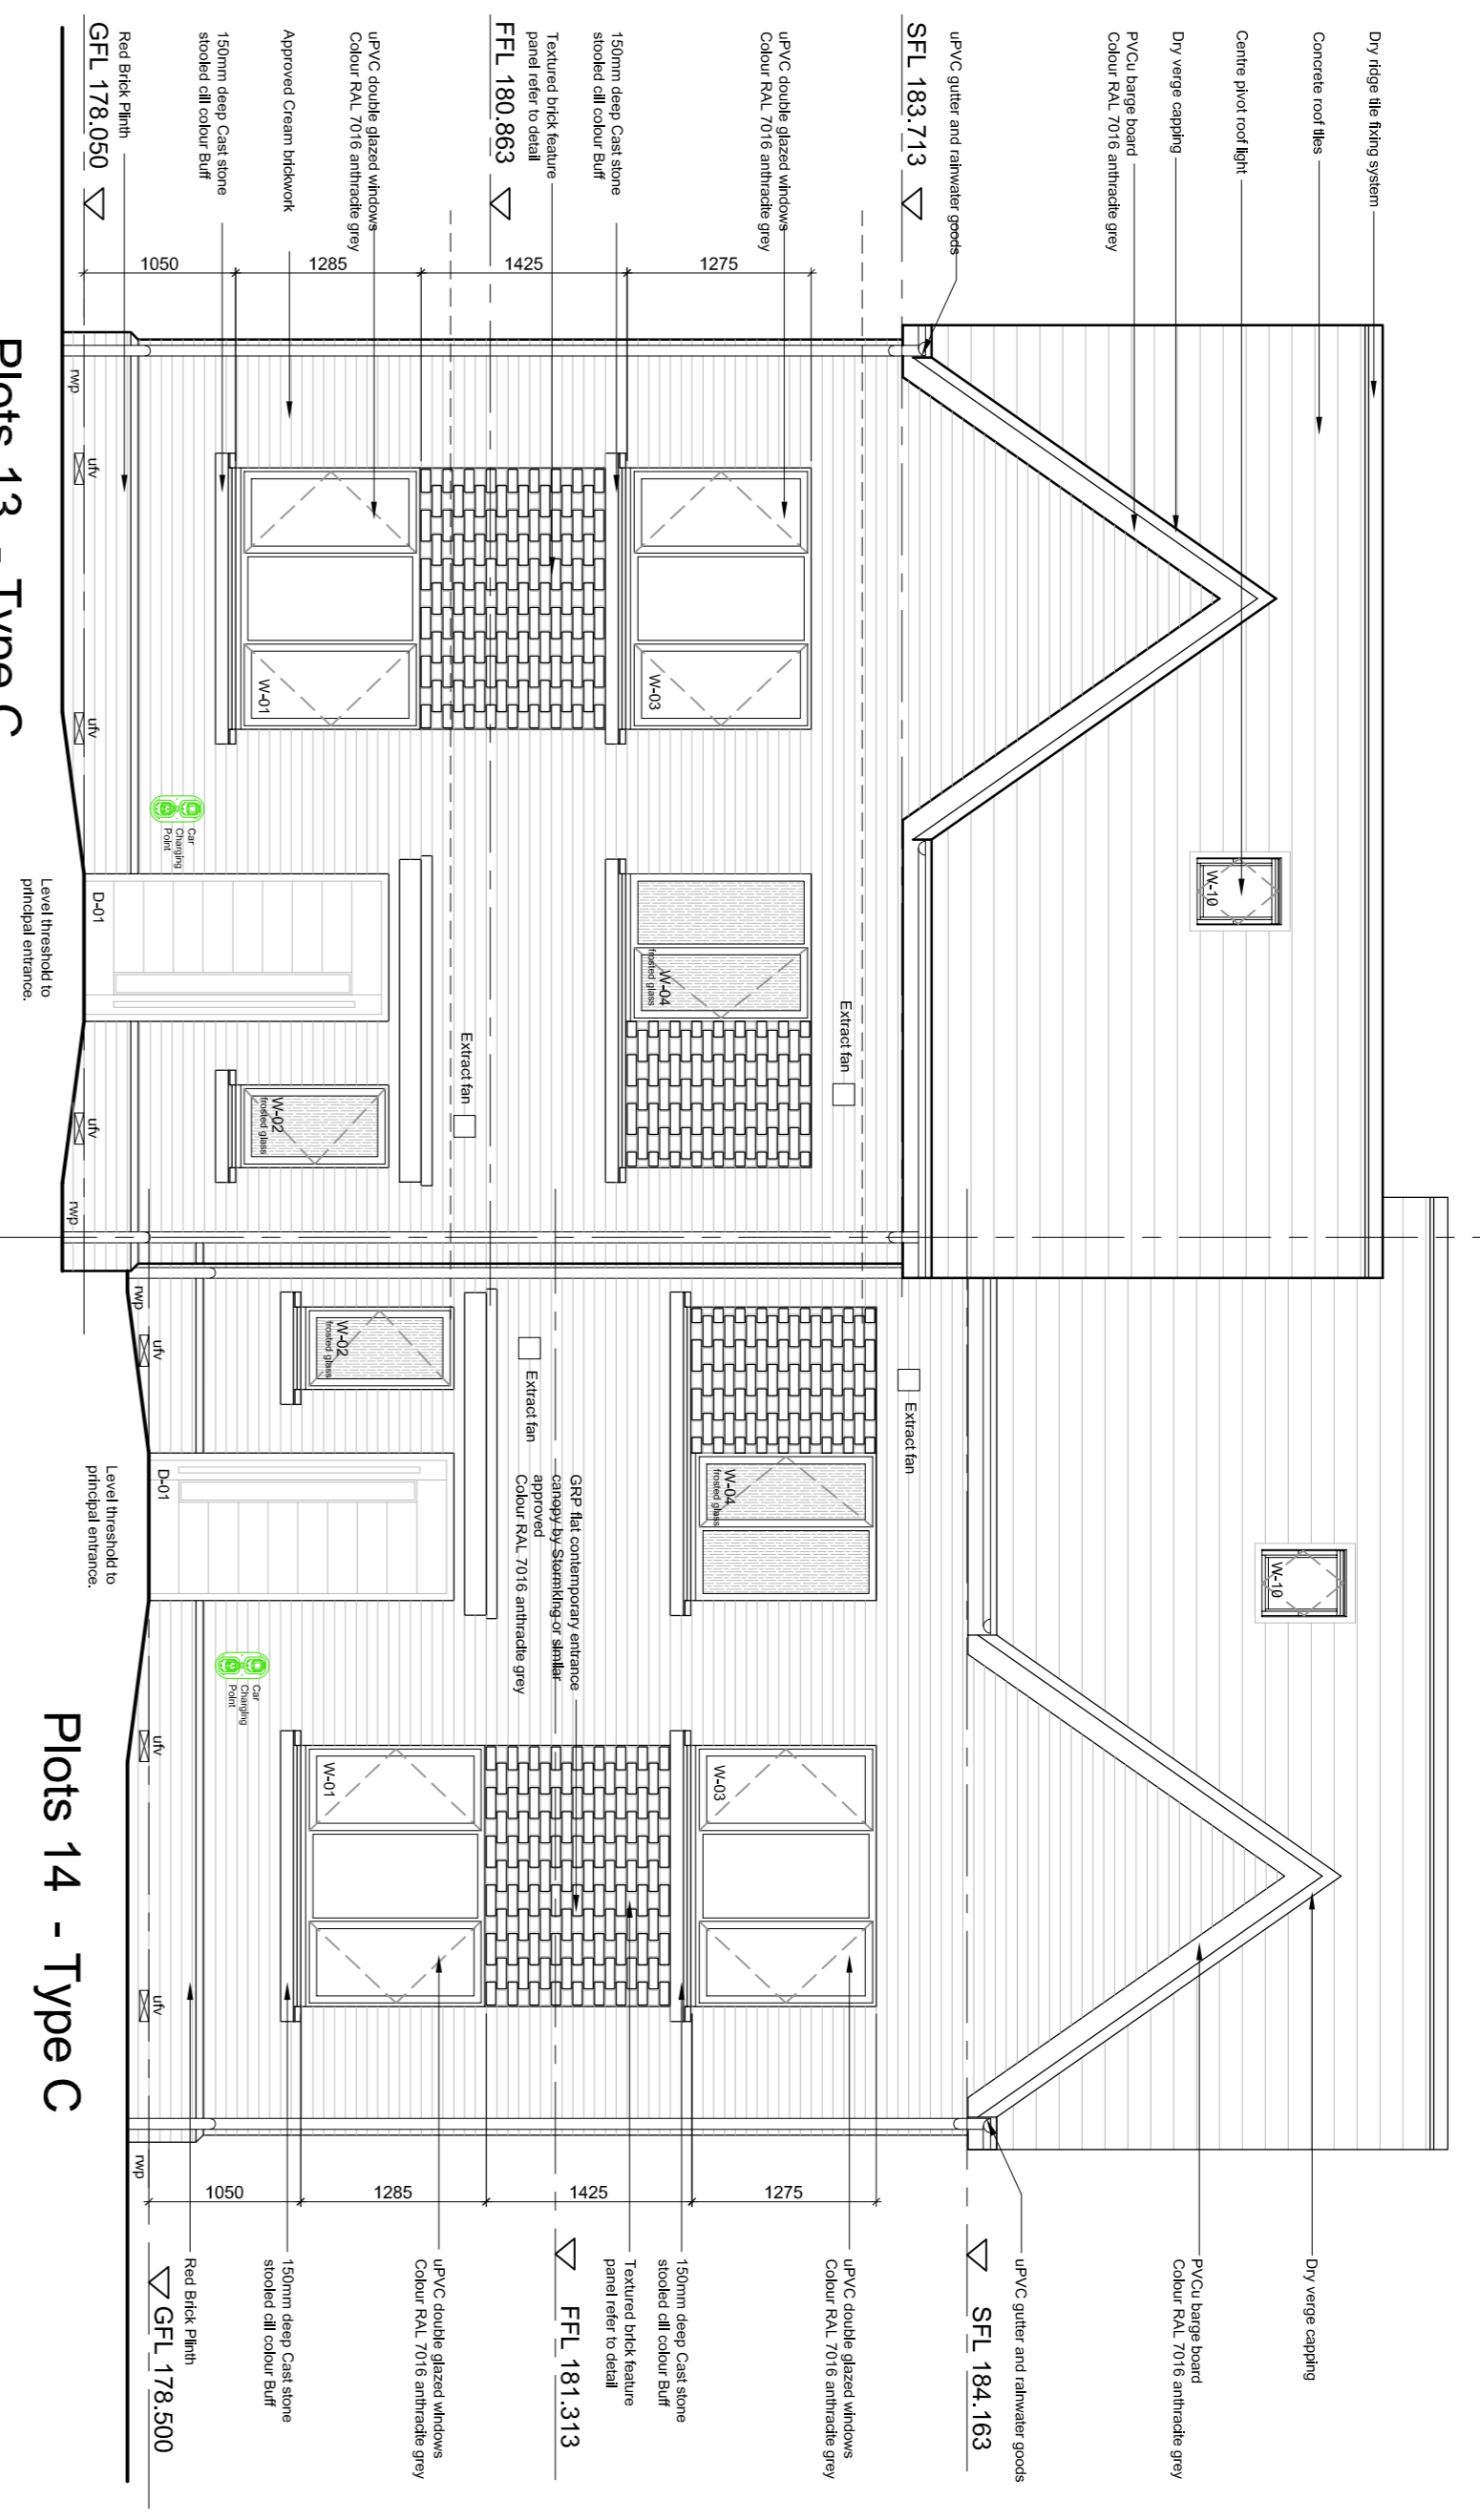

Plots 13 - Type C
 Front Elevation

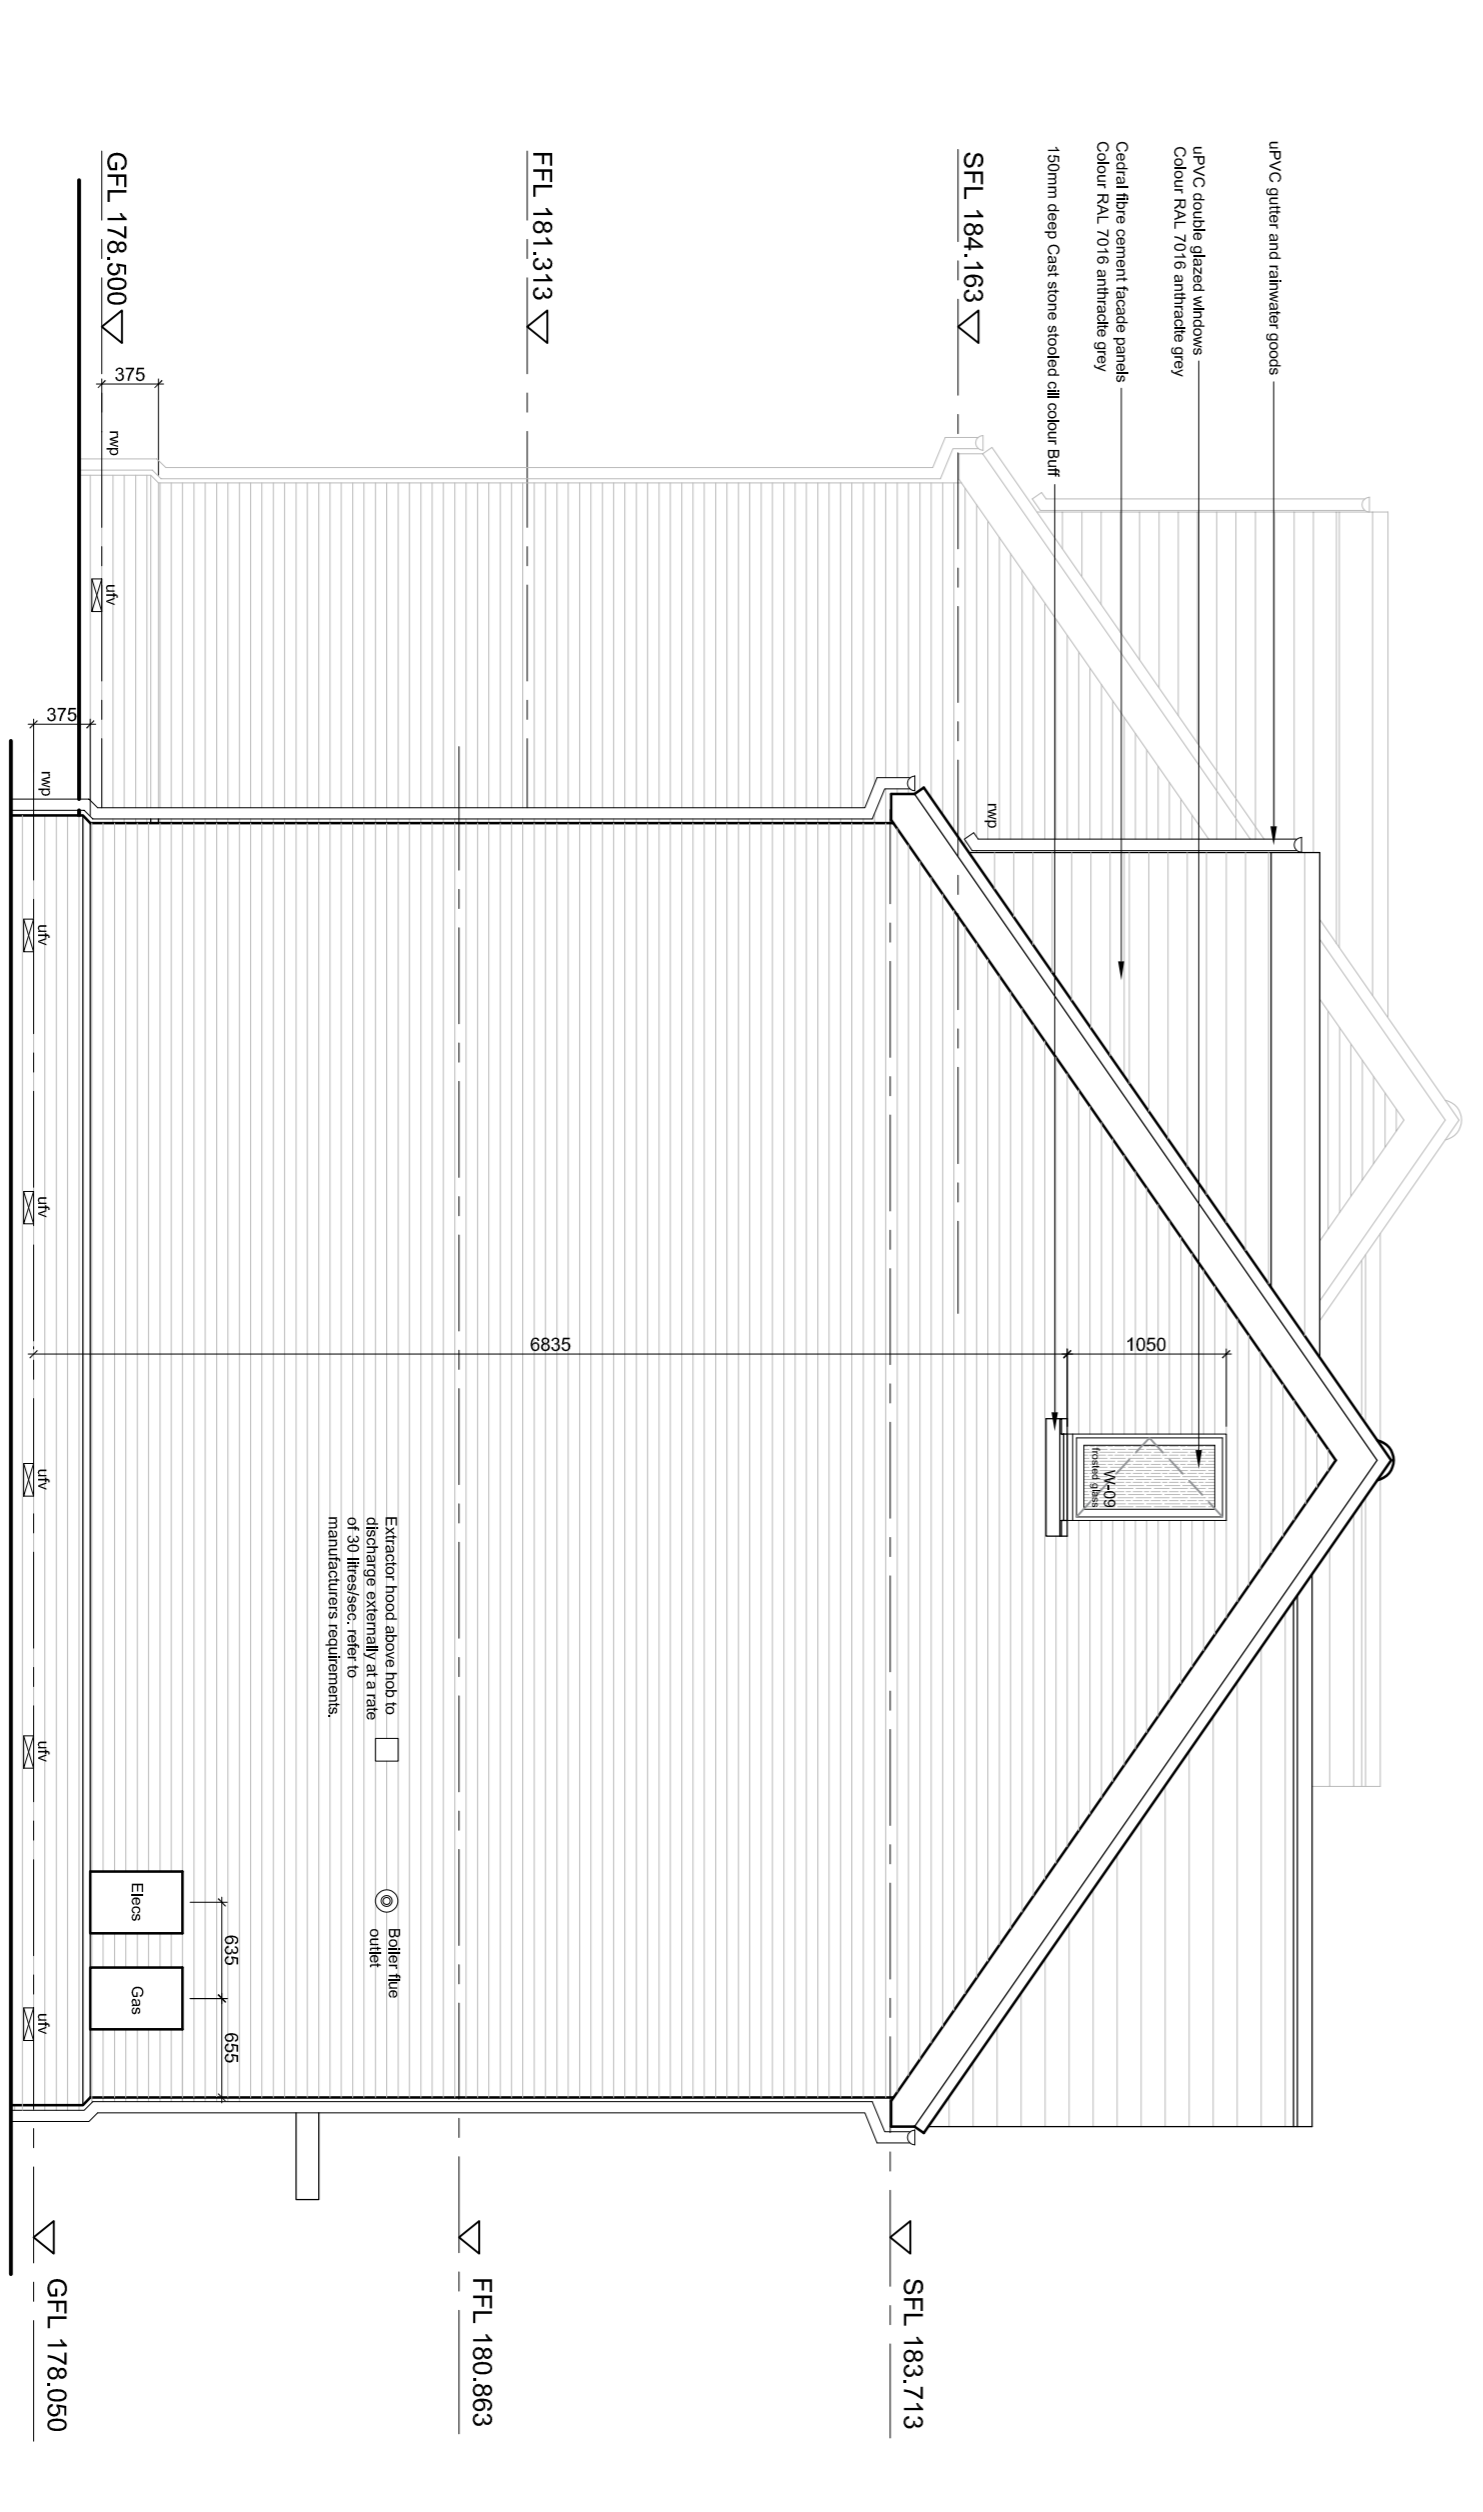

Side Elevation

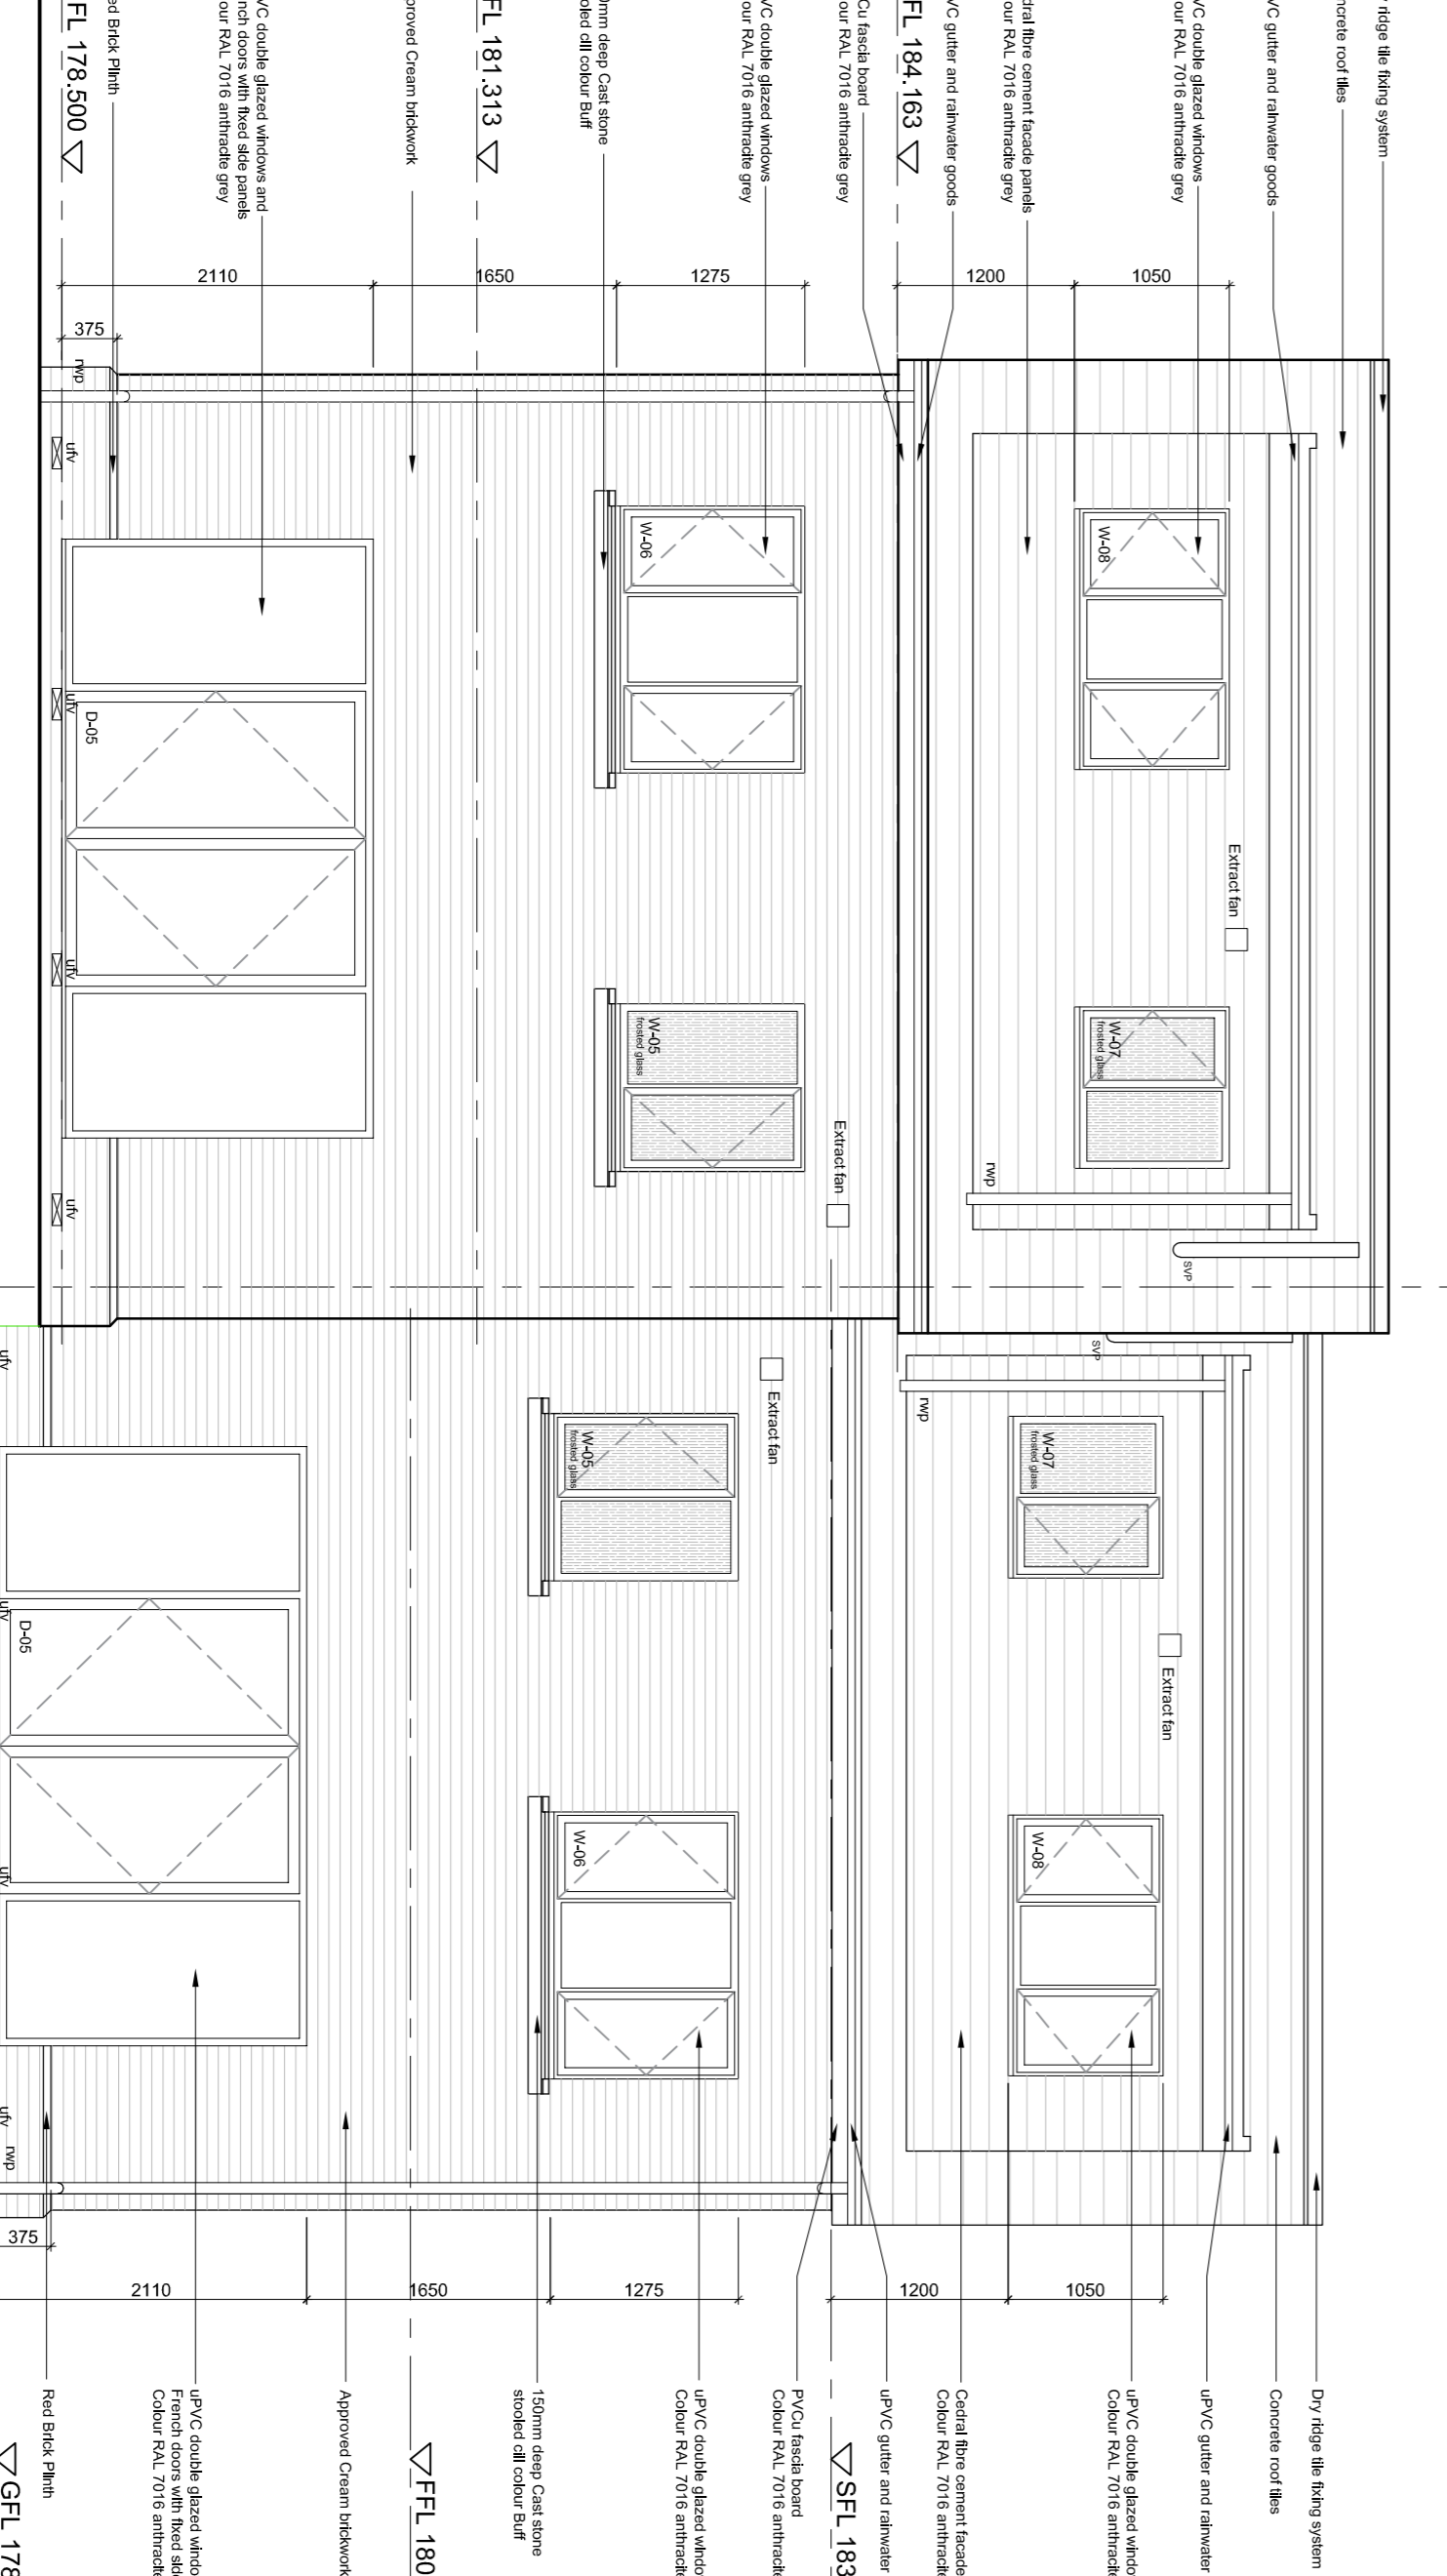

Plots 14 - Type C
 Rear Elevation