



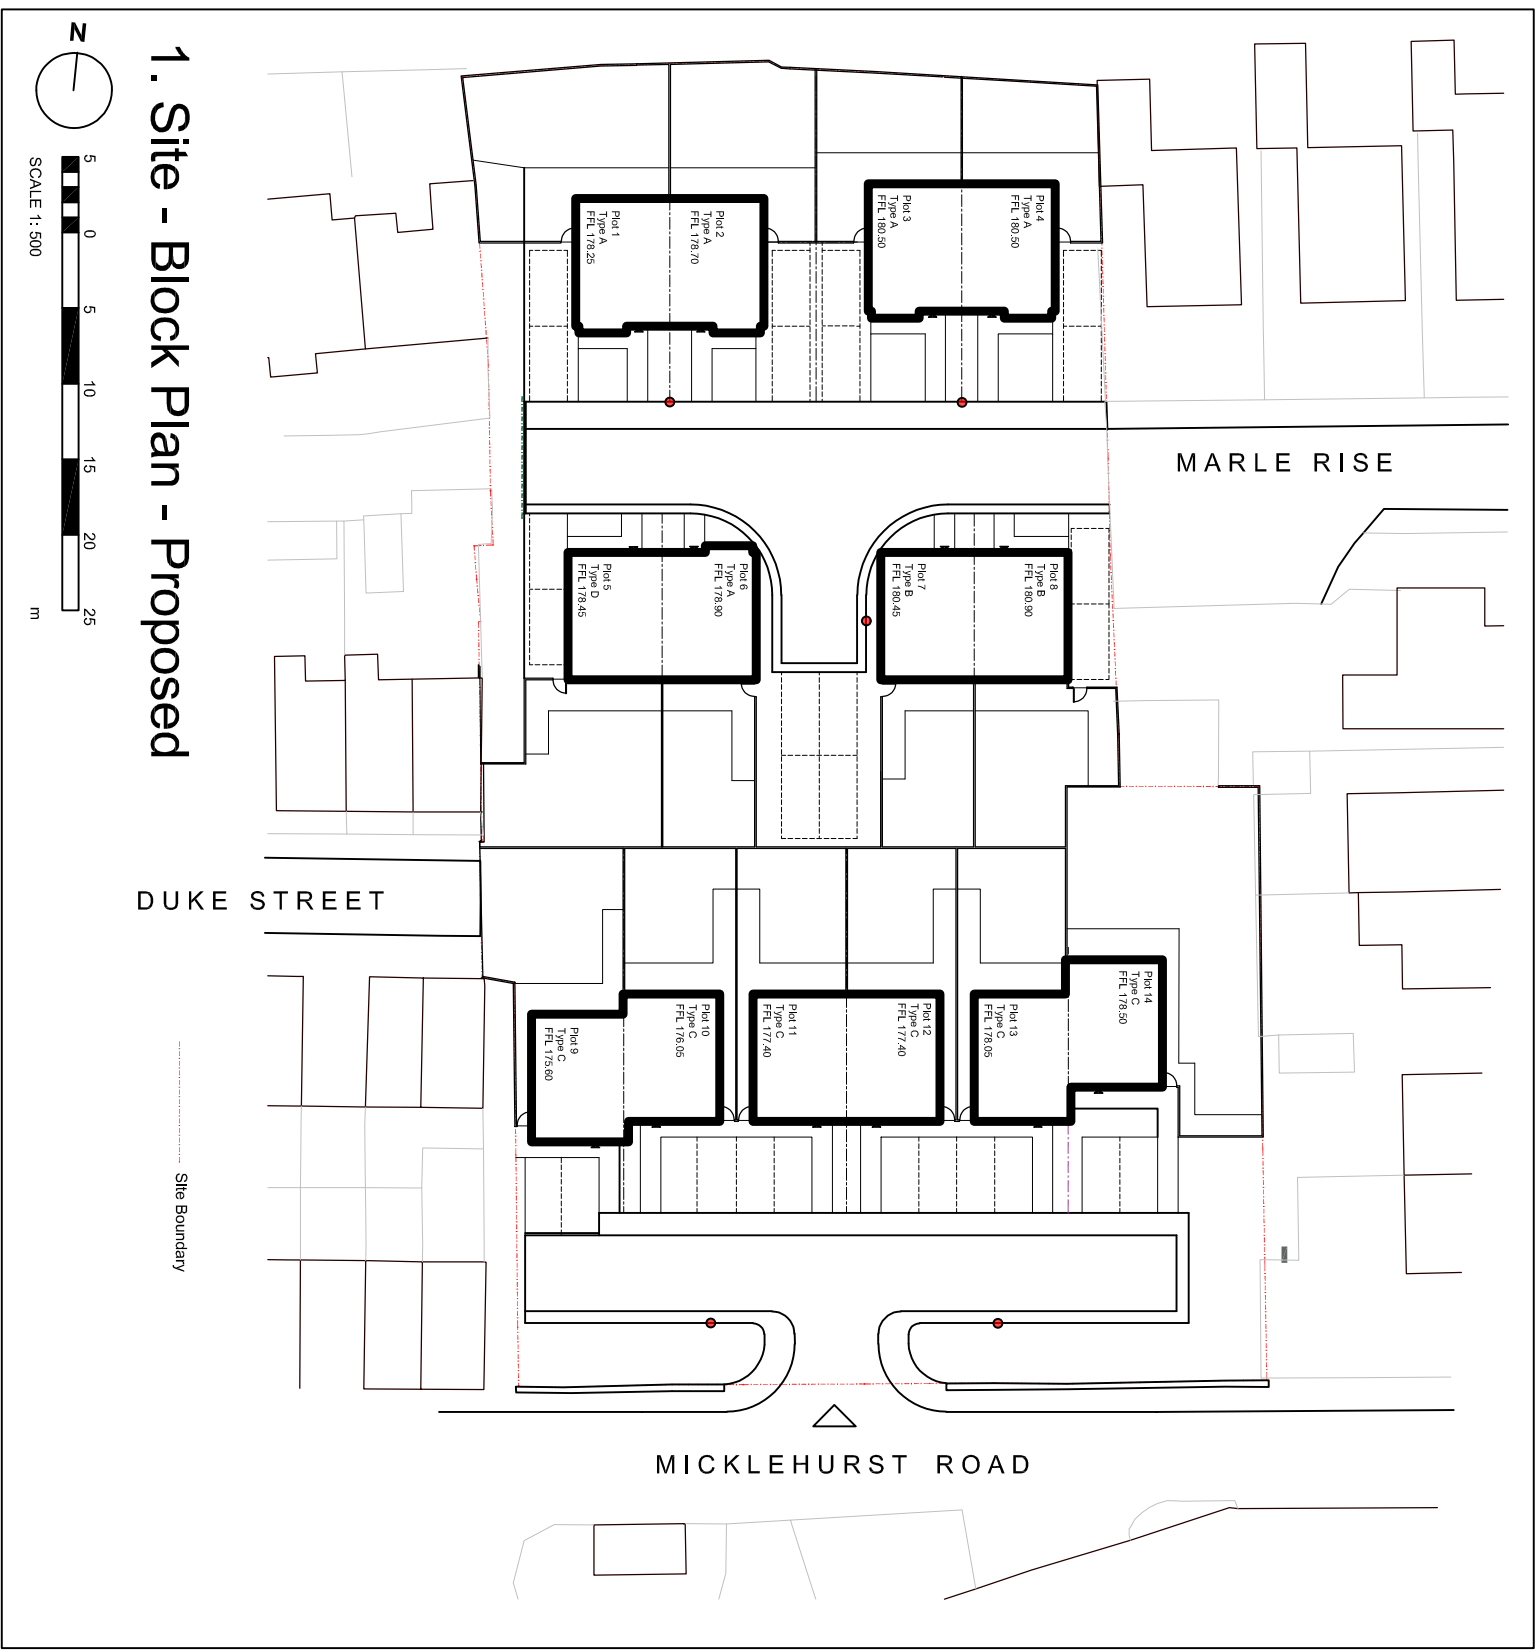


2. Site - Location Plan - Existing

1 : 1250

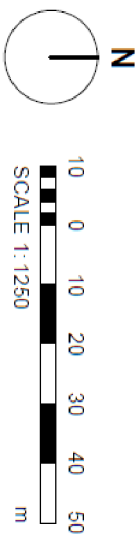

1. Site - Block Plan - Proposed

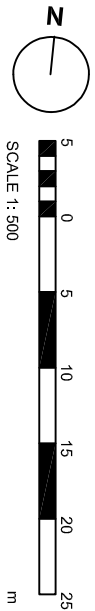

Site Boundary

CHEESHIRE
Market Court
26-24 Church St
Altrincham
WA14 4DW
0161 929 7622

SURREY
100 High St
Esher
Surrey
KT10 9QJ
01372 203 335

JONATHAN GRANGE, 14 NEW DWELLINGS
CASSEL & FLETCHER

PROPOSED BLOCK AND LOCATION PLAN
DWG: 21162 (04) 400 *
DATE: 10.10.22
SCALE: 1:500/1:1250 @ A3 DRAWN: SC