


Site at Hanover Street, Mossley.

Proposed layout of houses showing location of piling
 scale: 1:200 date: October 2021

A.C. MARLAND ASSOCIATES,
 1, OAKCROFT, STALYBRIDGE,
 CHESHIRE, SK15 2UQ.

Tel/Fax : 01457 765255

Christine Smith
 (Ryder & Butler)

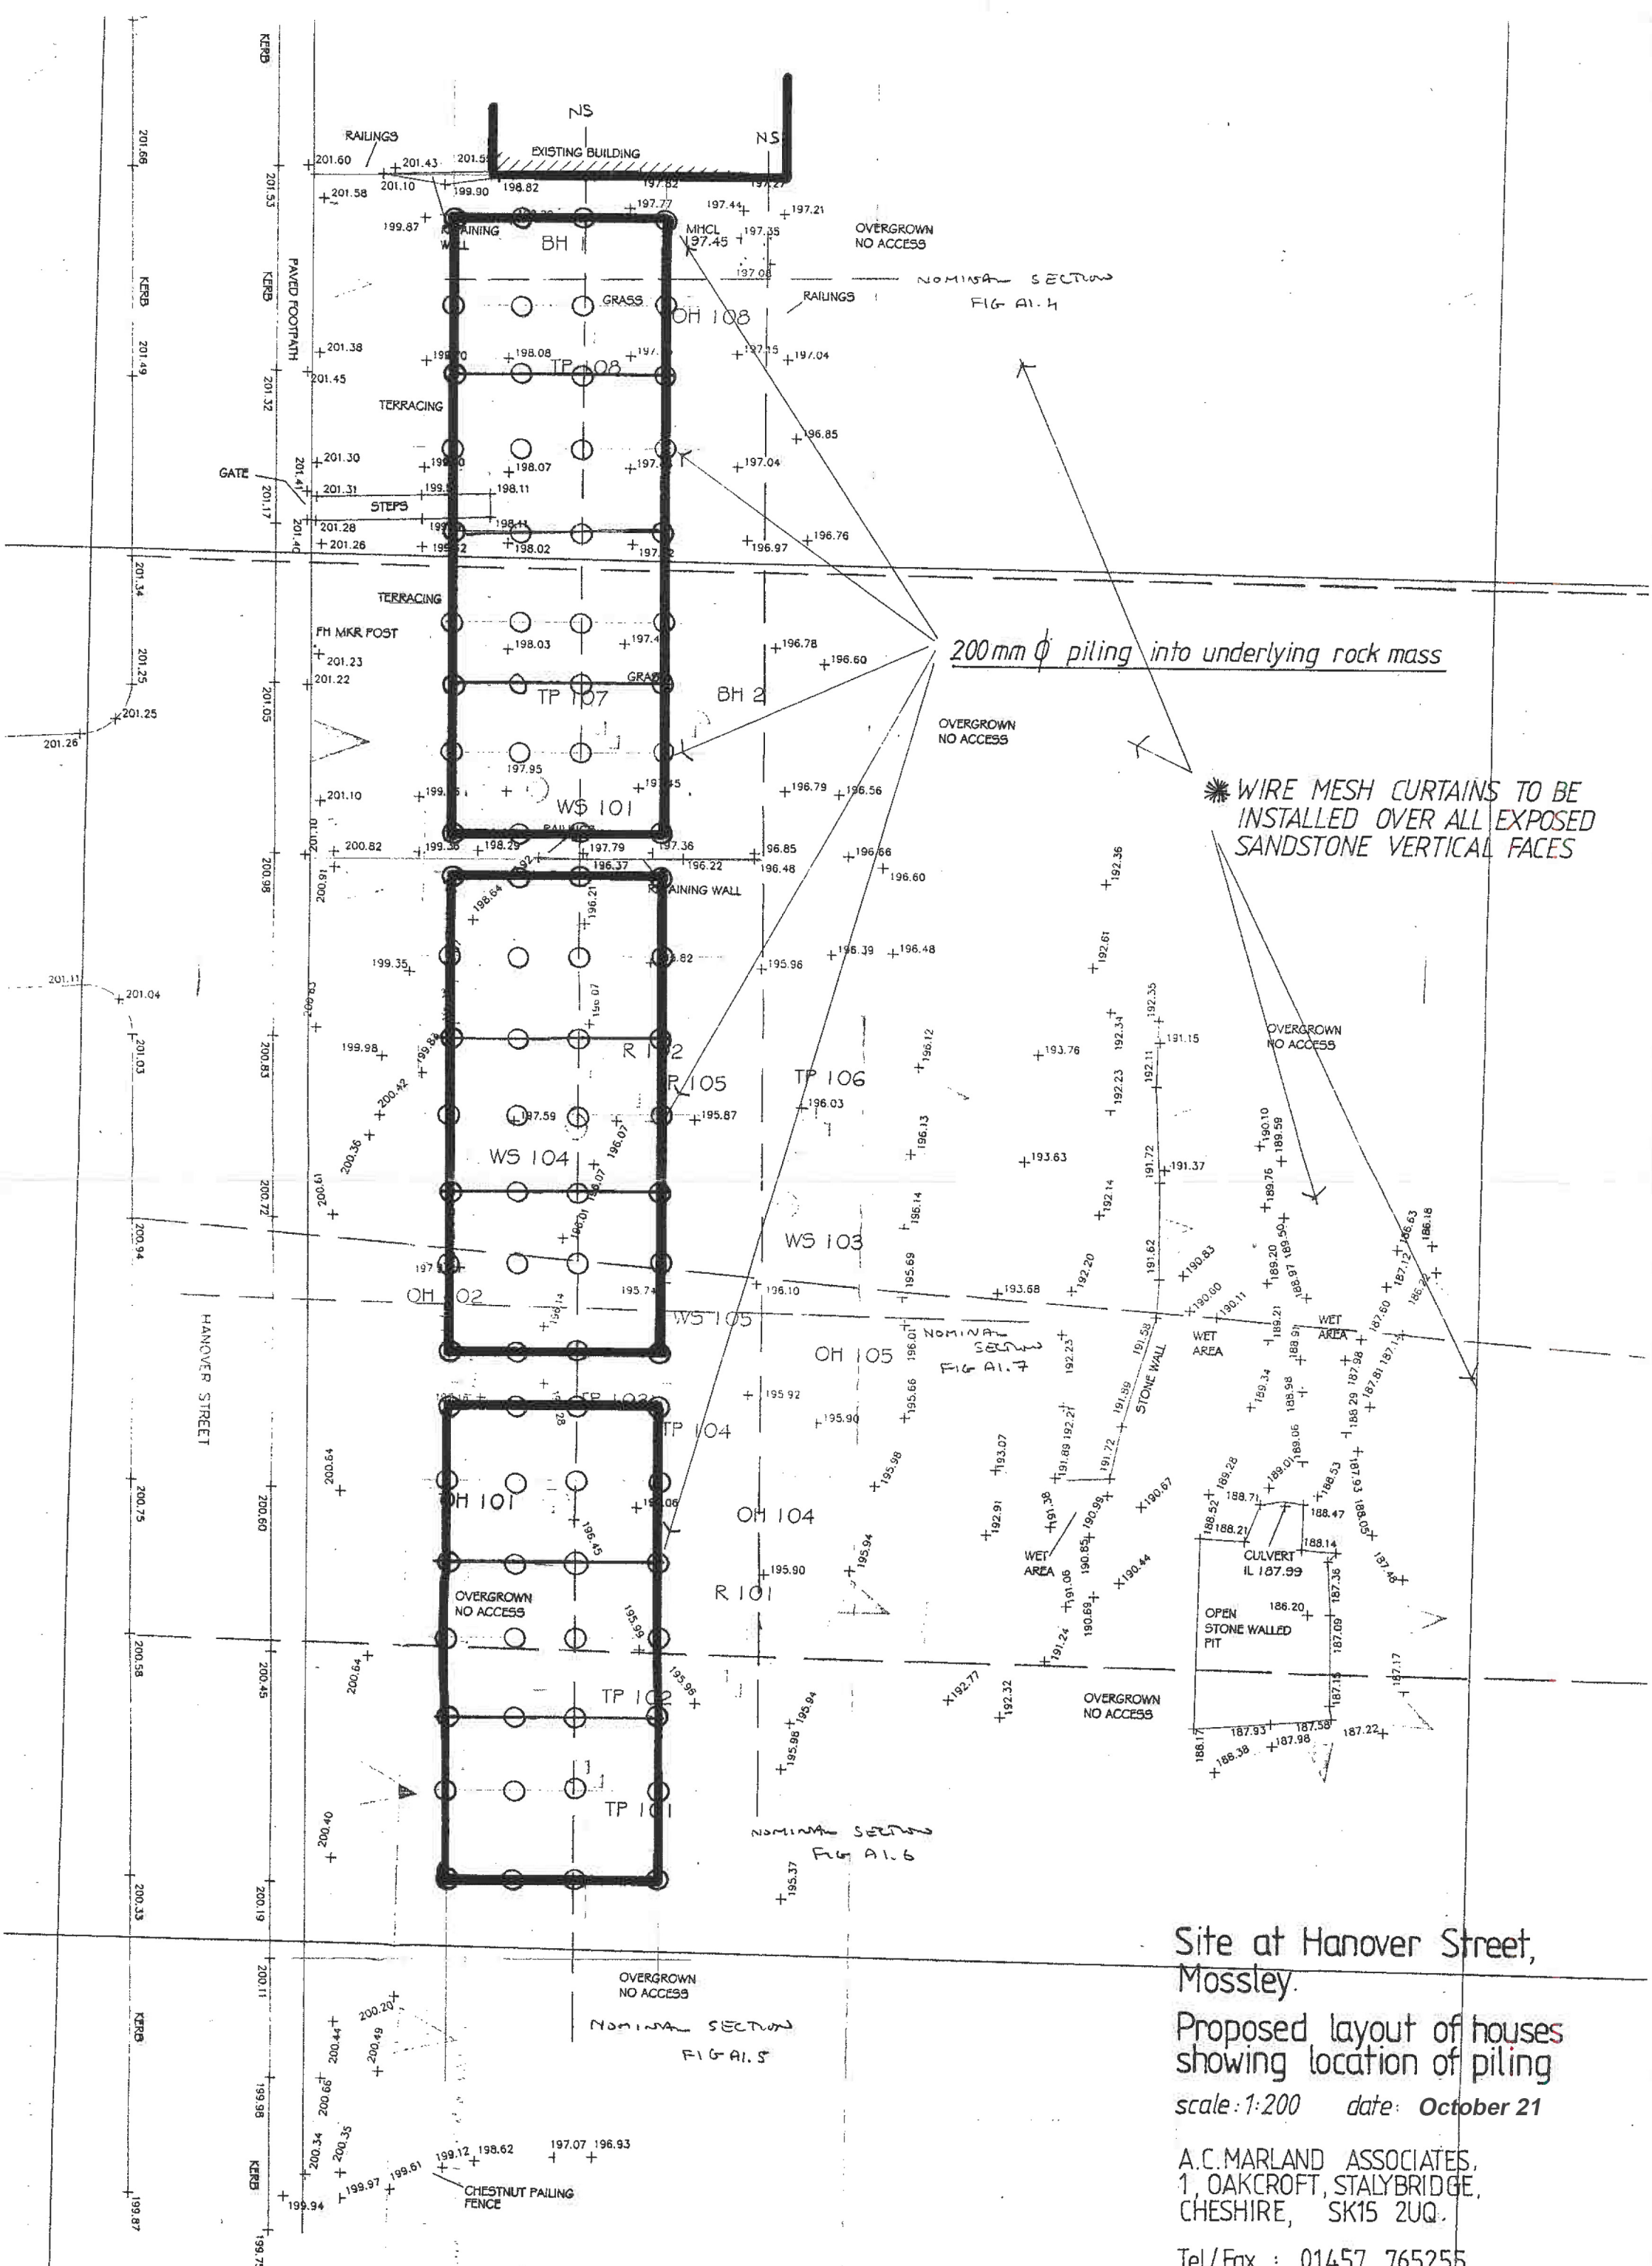


Site at Hanover Street,
Mossley.

Proposed layout of houses
showing location of piling
scale: 1:200 date: October 21

A.C. MARLAND ASSOCIATES,
1, OAKCROFT, STALYBRIDGE,
CHESHIRE, SK15 2UQ.

Tel/Fax : 01457 765255

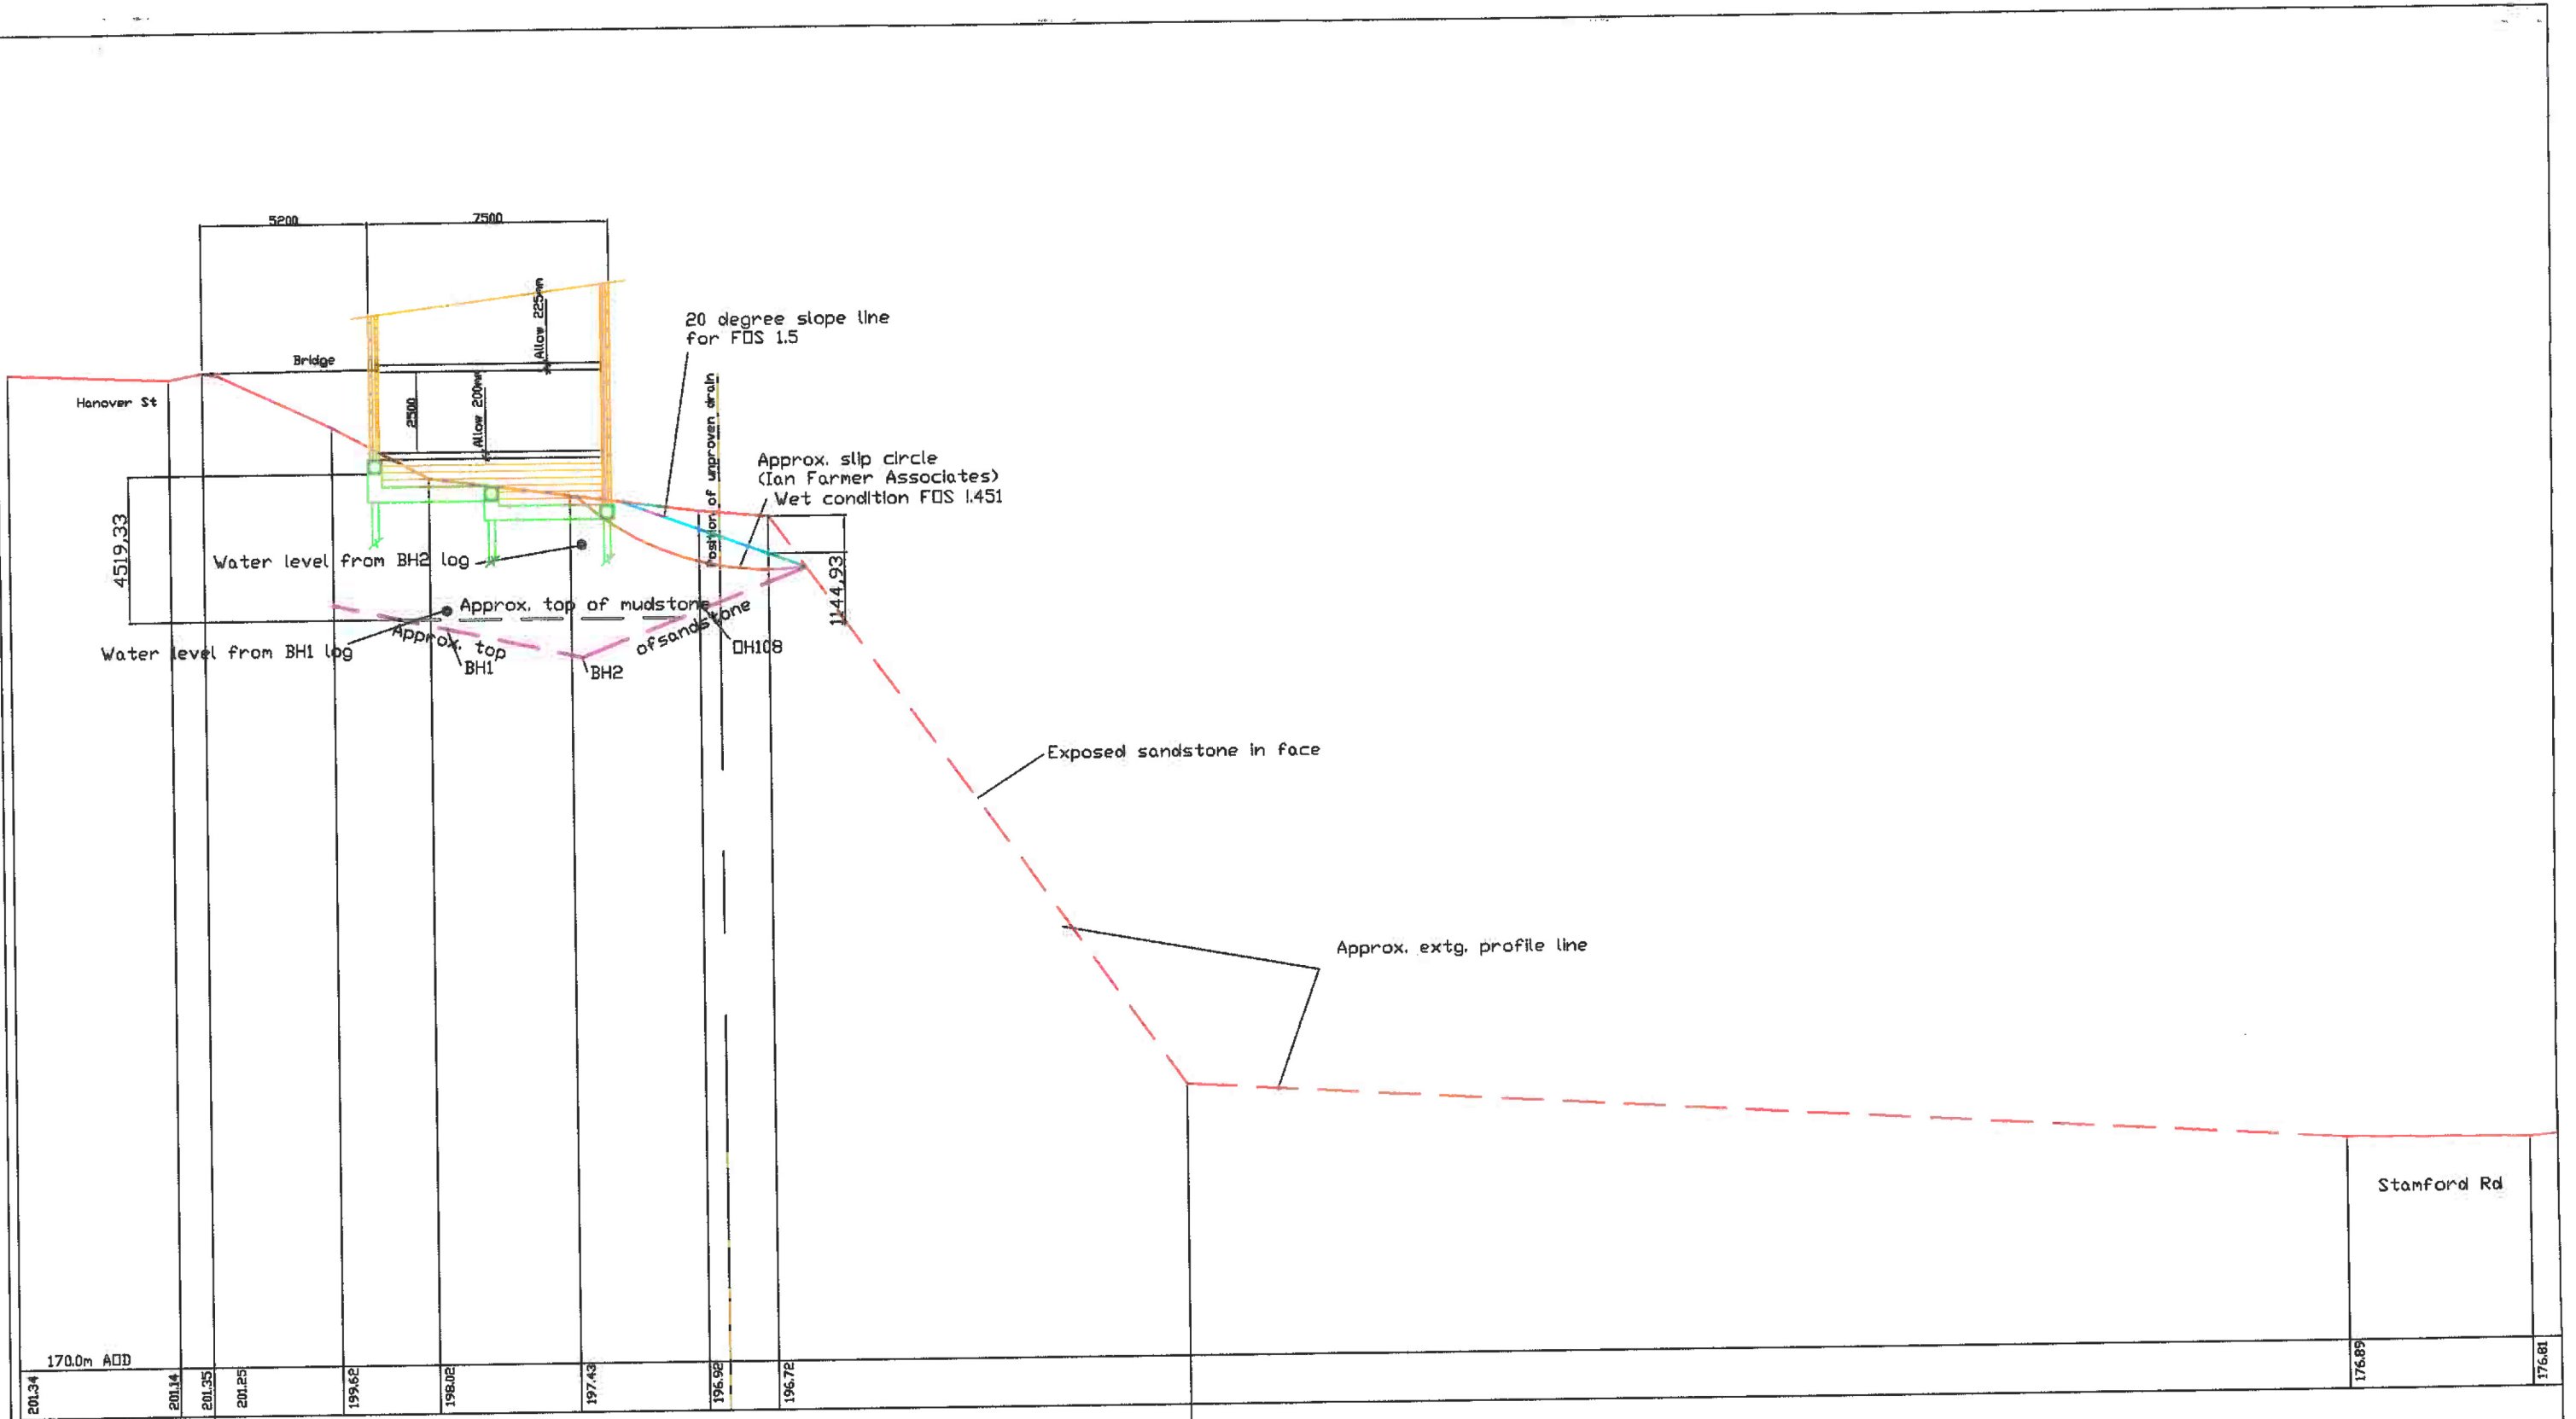

Extent of developers ownership

Cross section 1 showing proposed works


Ref.	Date	Details	Initials
A	Feb07	Additional info added	JEH

H&H Building Solutions
 52 Tavern Rd
 Hadfield
 Derbyshire SK 13 2RB
 Tel/Fax 01457 860 549

Title
 Development @ Hanover St Mossley
 Survey section 1 showing proposed works

Scale	Drawn	Checked	Cad ID
1:200	JEH		
	Date	Date	File Path
	Oct 21		

DRAWING No.	Revision
HH/Marland/004	A

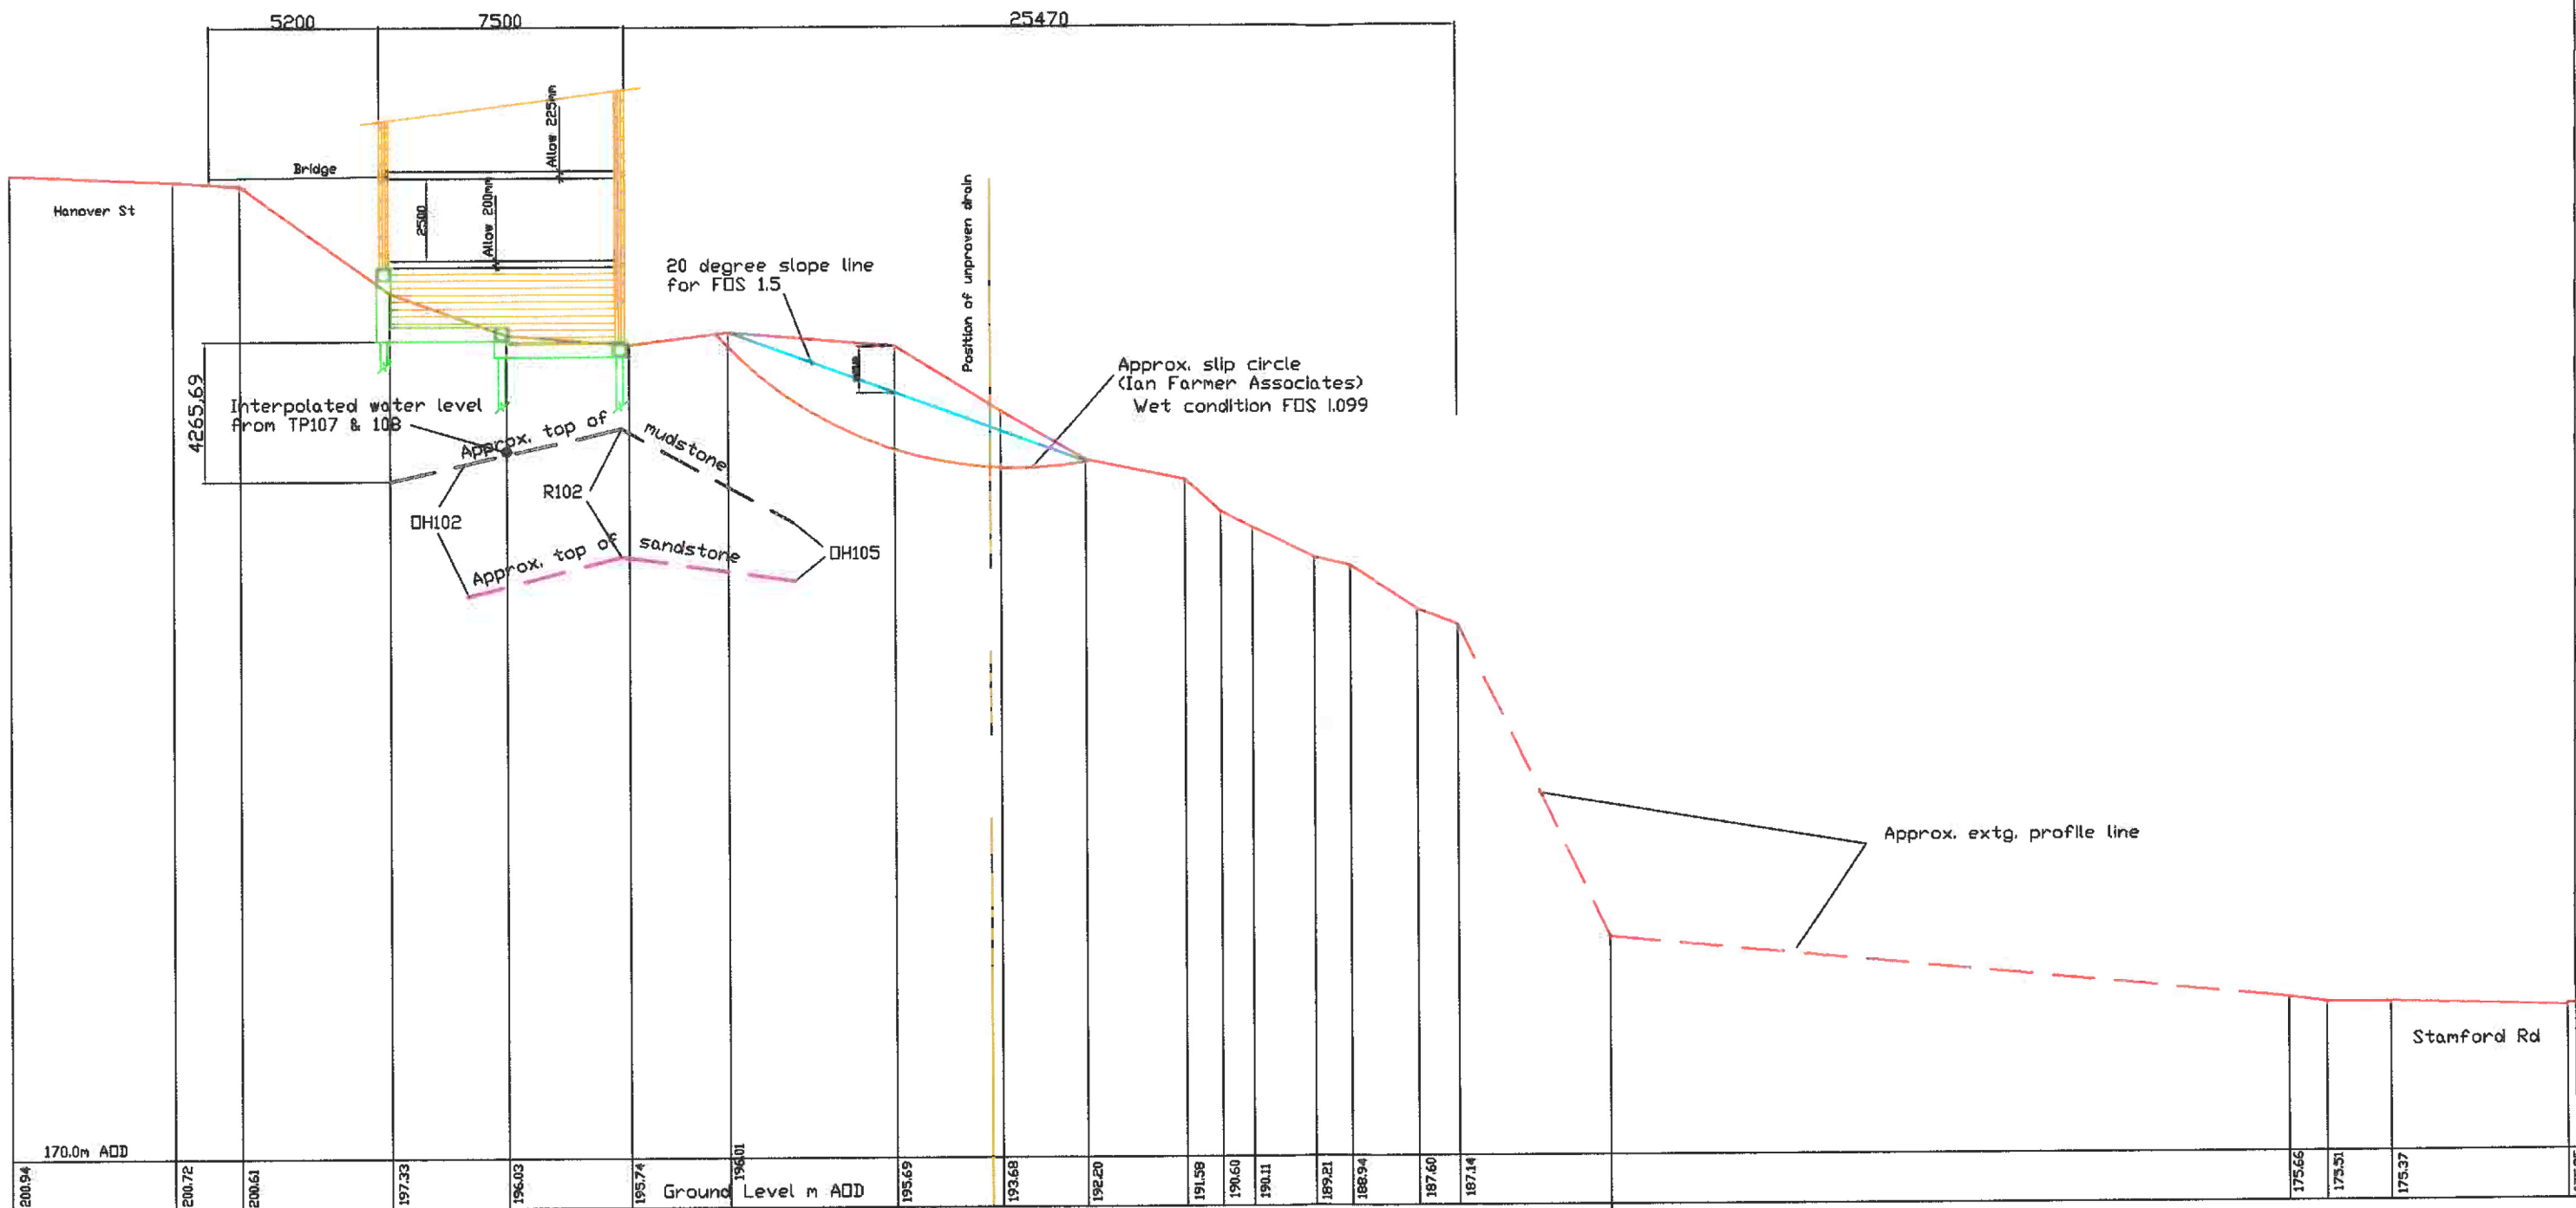

Extent of developers ownership
 Cross section 2
 showing proposed works


Ref.	Date	Details	Initials
A	Feb07	Additional info added	JEH

H&H Building Solutions
 52 Tavern Rd
 Hadfield
 Derbyshire SK 13 2RB
 Tel/Fax 01457 860 549

Title
 Development @ Hanover St Mossley
 Survey section 2 showing proposed works

Scale	Drawn	Checked	Cad ID
1:200	JEH	-	-
	Date	Date	File Path
	Oct 21	-	-

DRAWING No.	Revision
HH/Marland/005	A

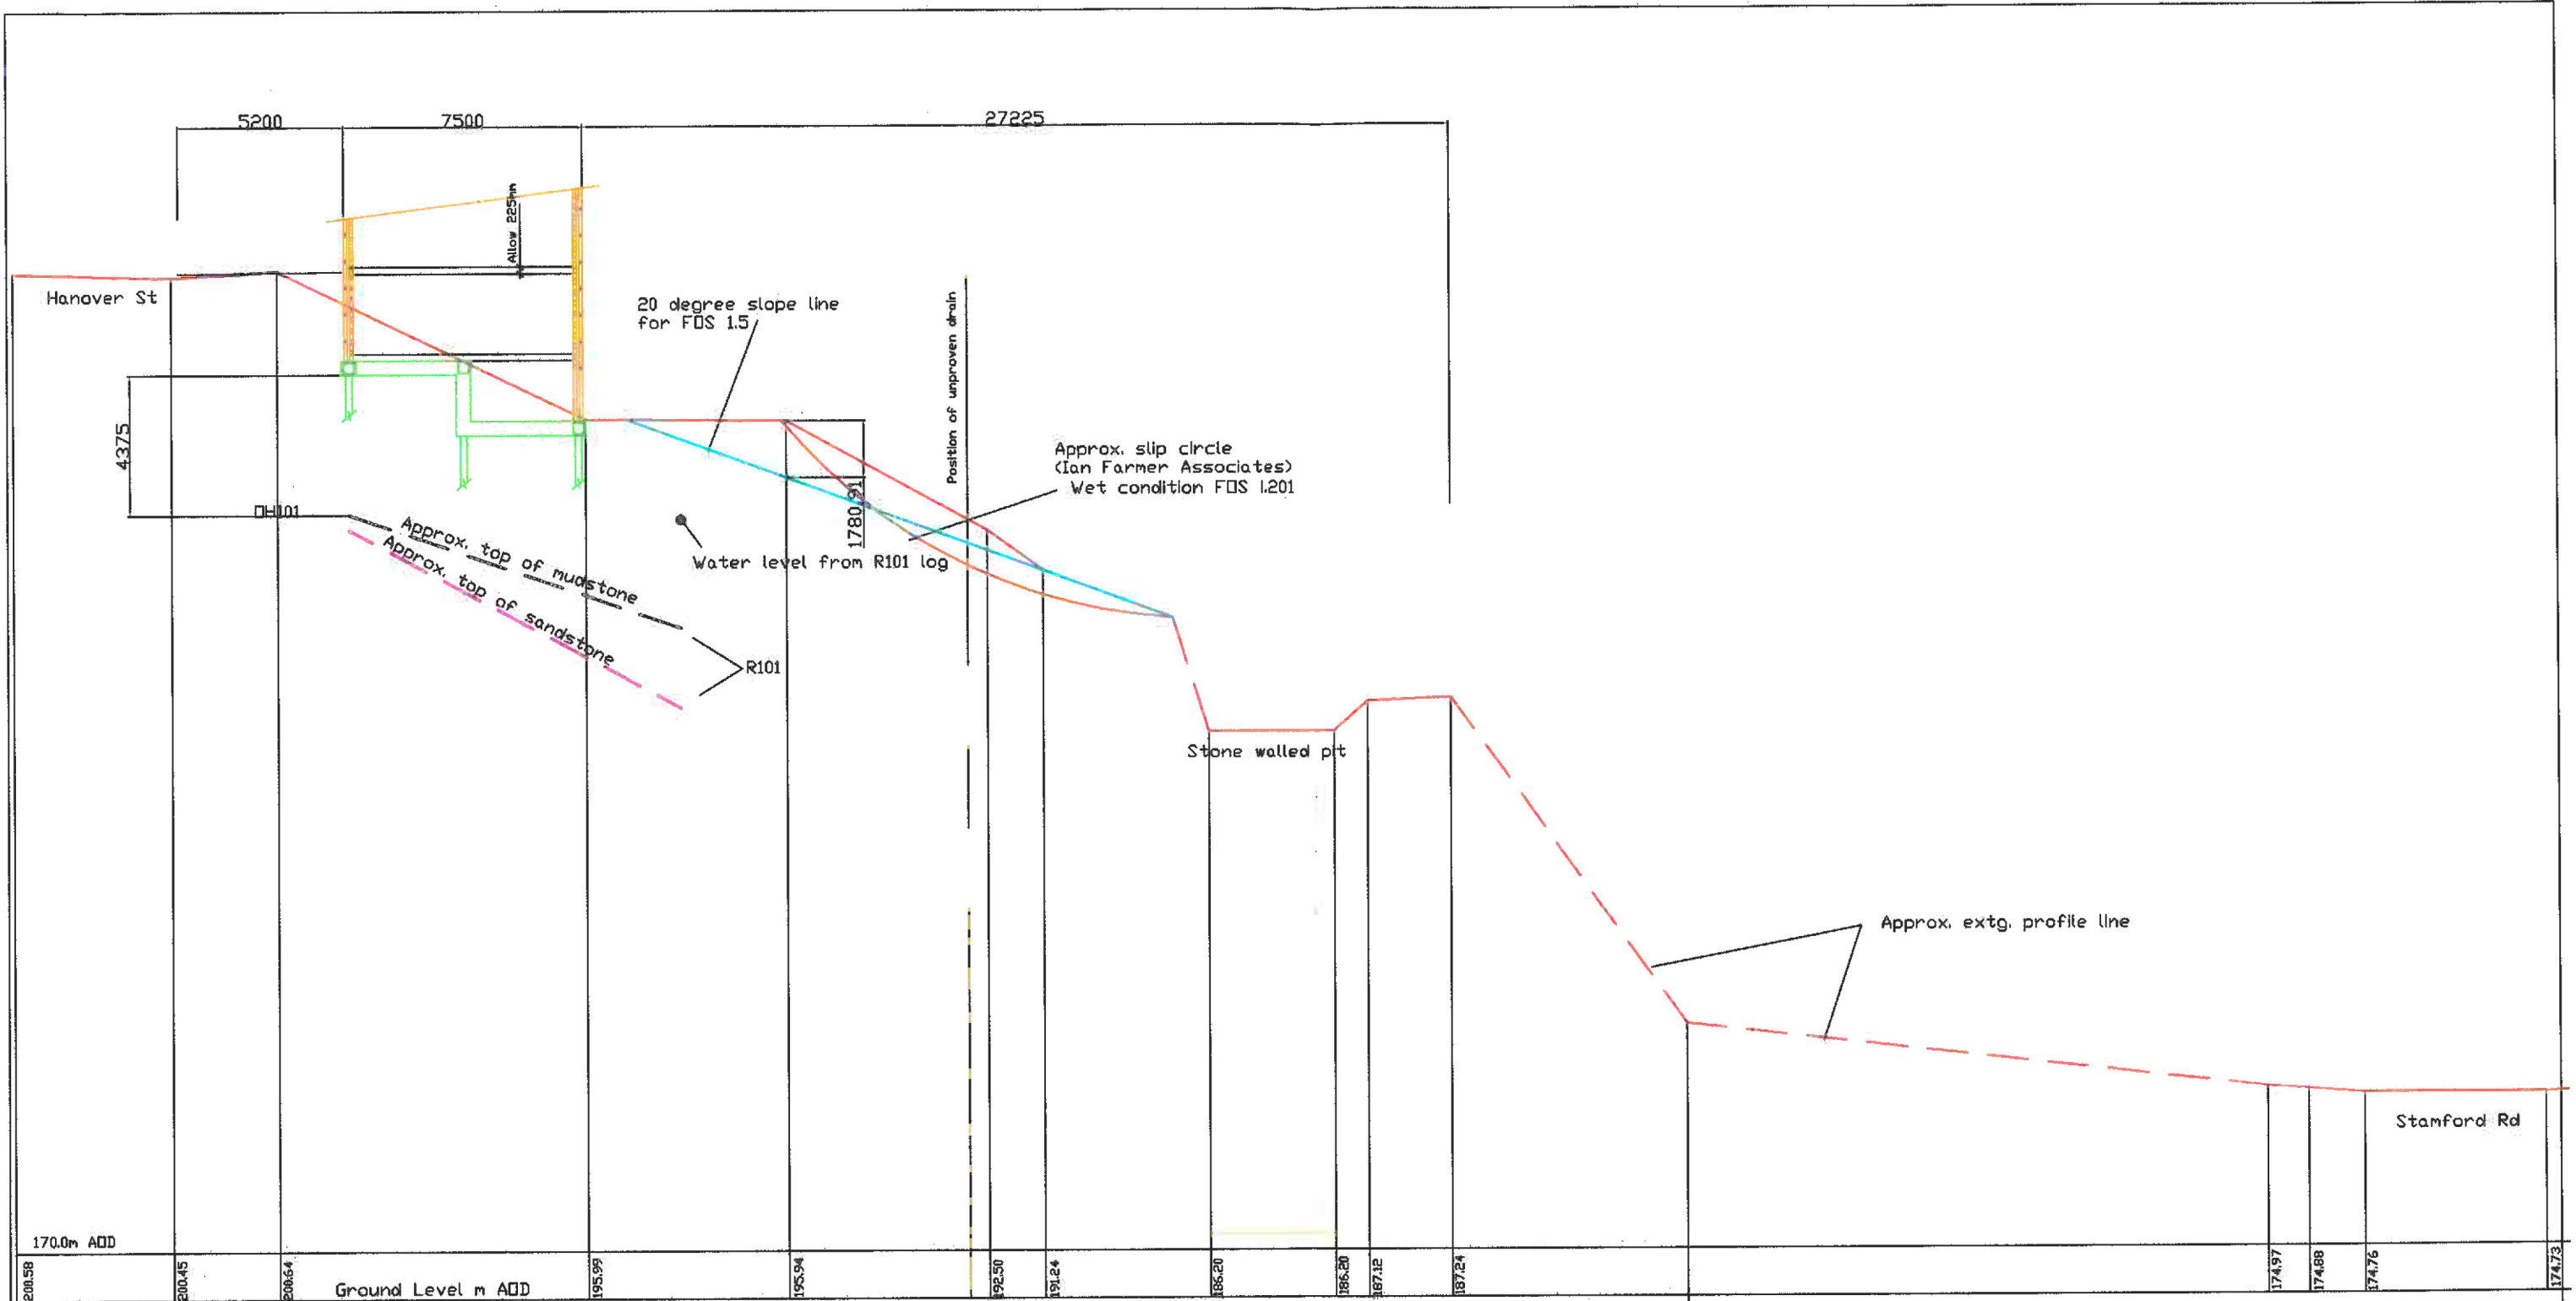

200.58	200.45	200.64	195.99	195.94	192.50	191.24	186.20	186.20	187.12	187.24	174.97	174.88	174.76	174.73
Ground Level m AOD														

Back of Footpath ← Extent of developers ownership →

Cross section 3 showing proposed works

A	Feb07	Additional info added	JEH
Ref.	Date	Details	Initials
Revisions			

H&H Building Solutions
 52 Tavern Rd
 Hadfield
 Derbyshire SK 13 2RB
 Tel/Fax 01457 860 549

Title
 Development @ Hanover St Mossley
 Survey section 3 showing proposed works

Scale	Drawn	Checked	Cad ID
1:200	JEH	-	-
	Date	Date	File Path
	Oct 21	-	-

DRAWING No.	Revision
- HH/Marland/006	- A

