
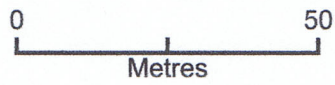


# Stamford Road

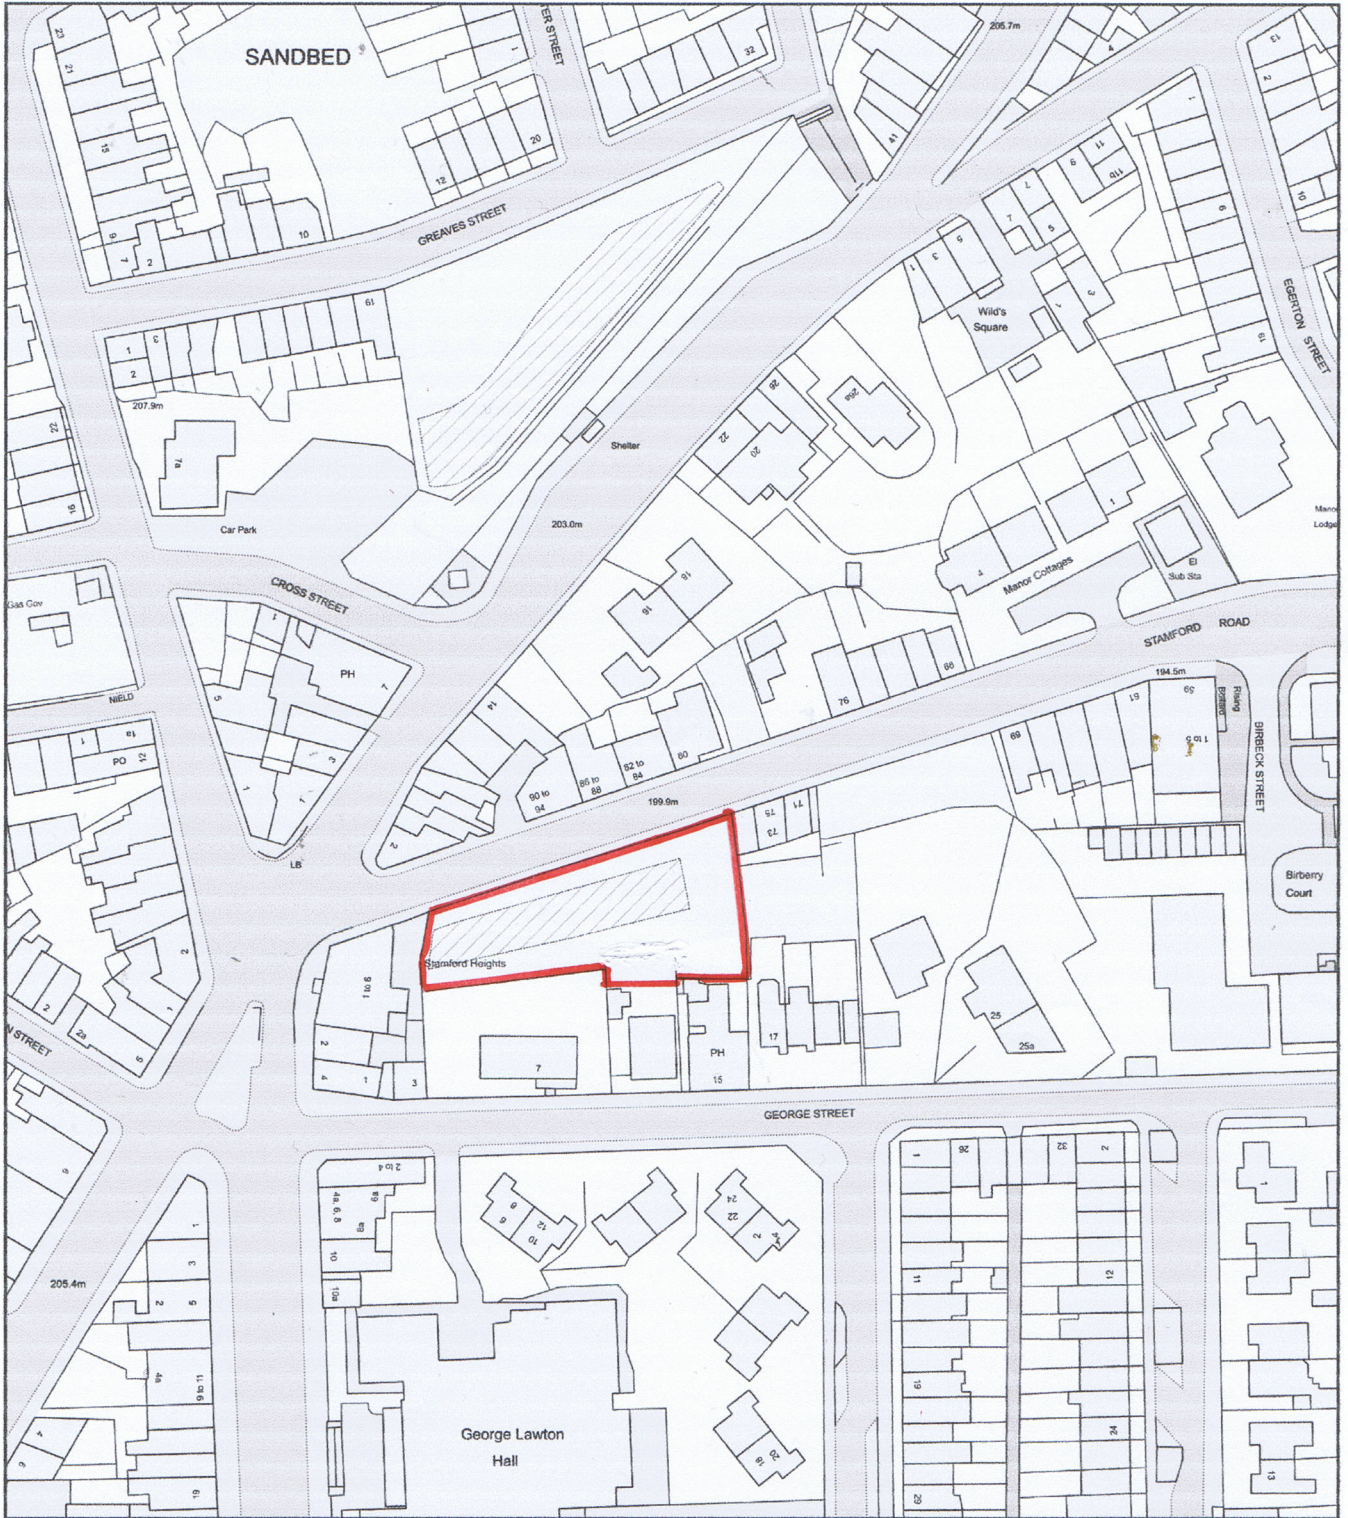

Plan Produced for: [REDACTED]

Date Produced: 28 May 2020

Plan Reference Number: TQRQM20149161243434

Scale: 1:1250 @ A4