




Plans prepared for
Local Authority approval
All dimensions to be
checked on site

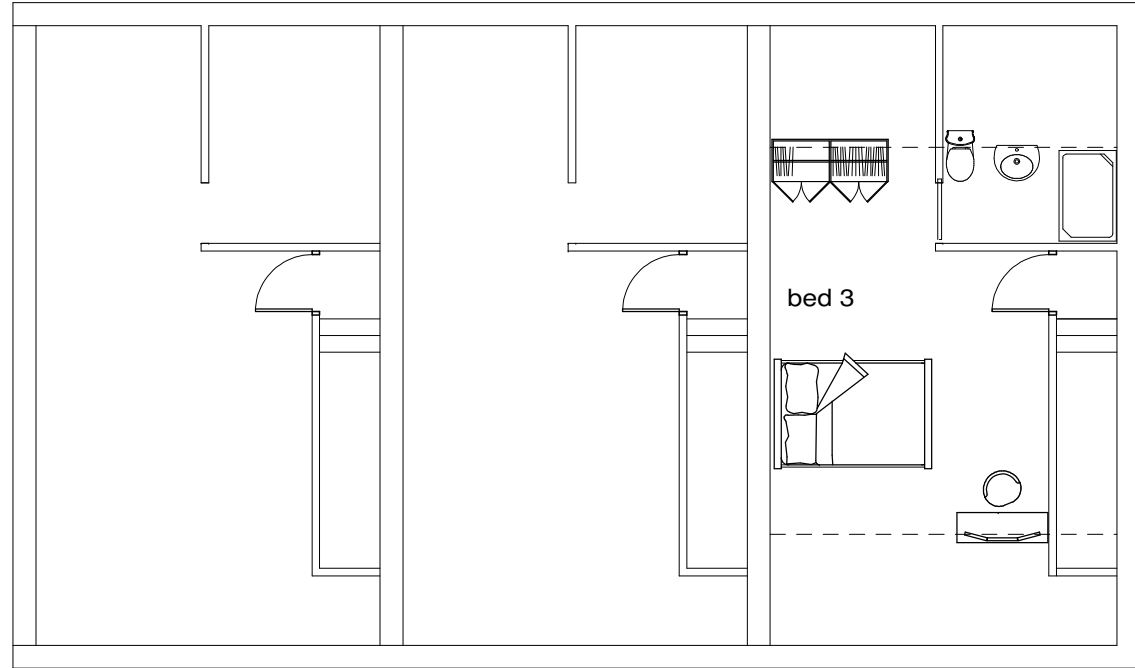

second

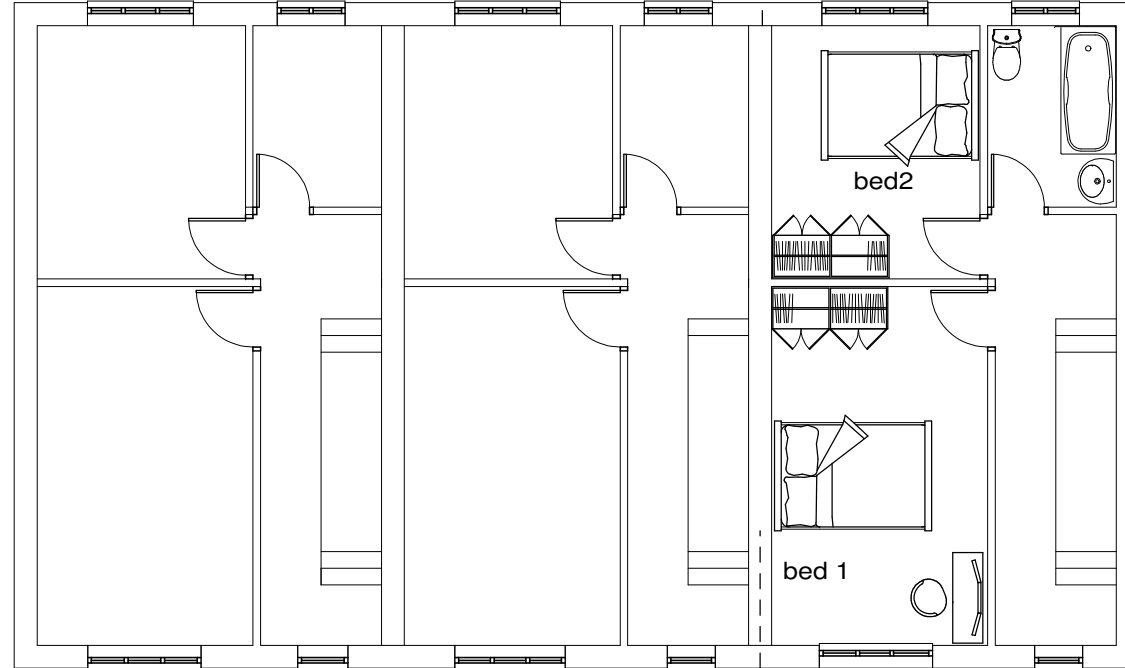

first

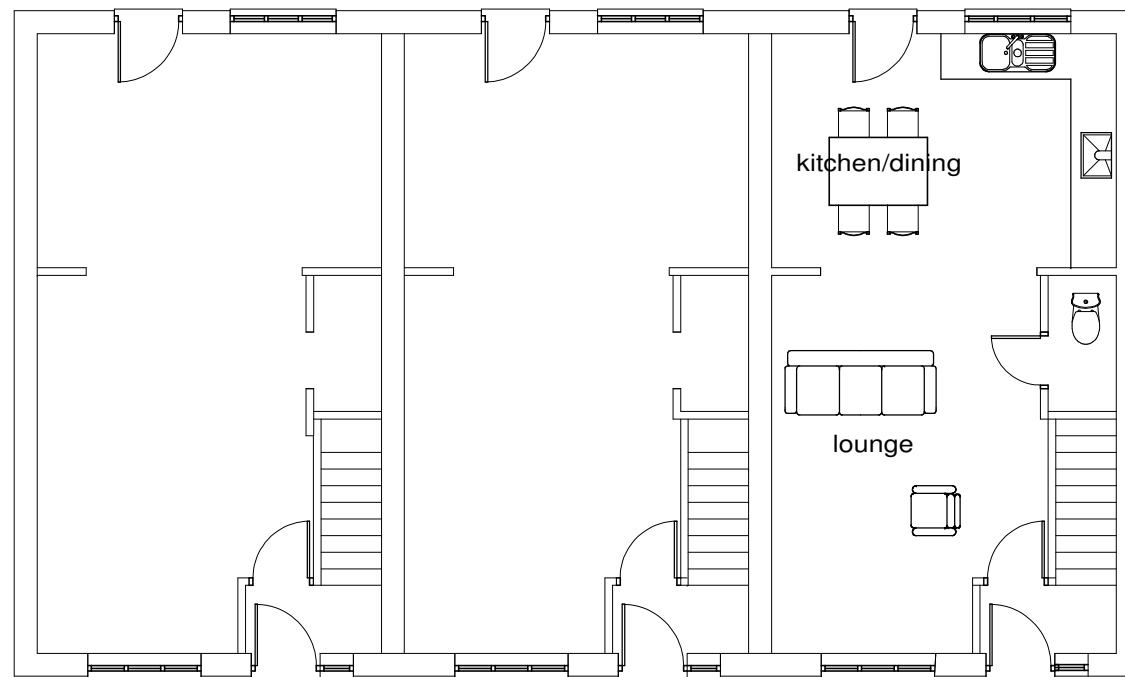

Ground



A	-	-
	Date	Revisions

©copyright

Client

Job Title

Proposed Evelopment at
Stamford Road
Mossley

Drawing Title
Typical Floor
Plans

Scale 1:100 @ A3

Date Drawn by

Drg No.	Rev.
PA02/2022/04	-