

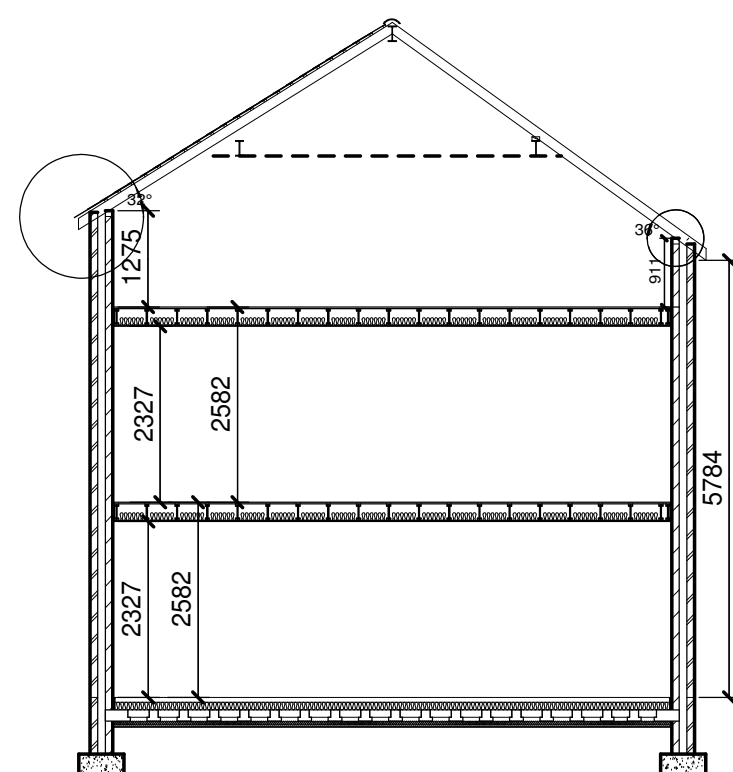
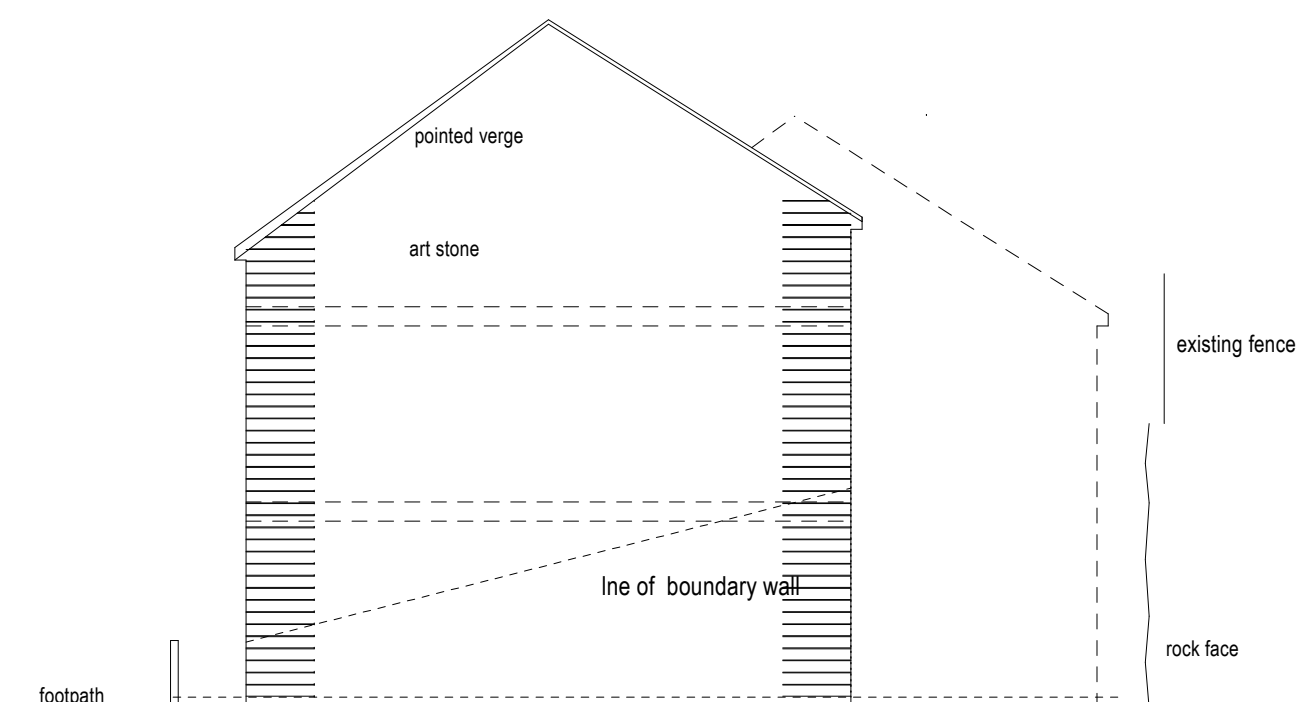


Plans prepared for
Local Authority approval
All dimensions to be
checked on site

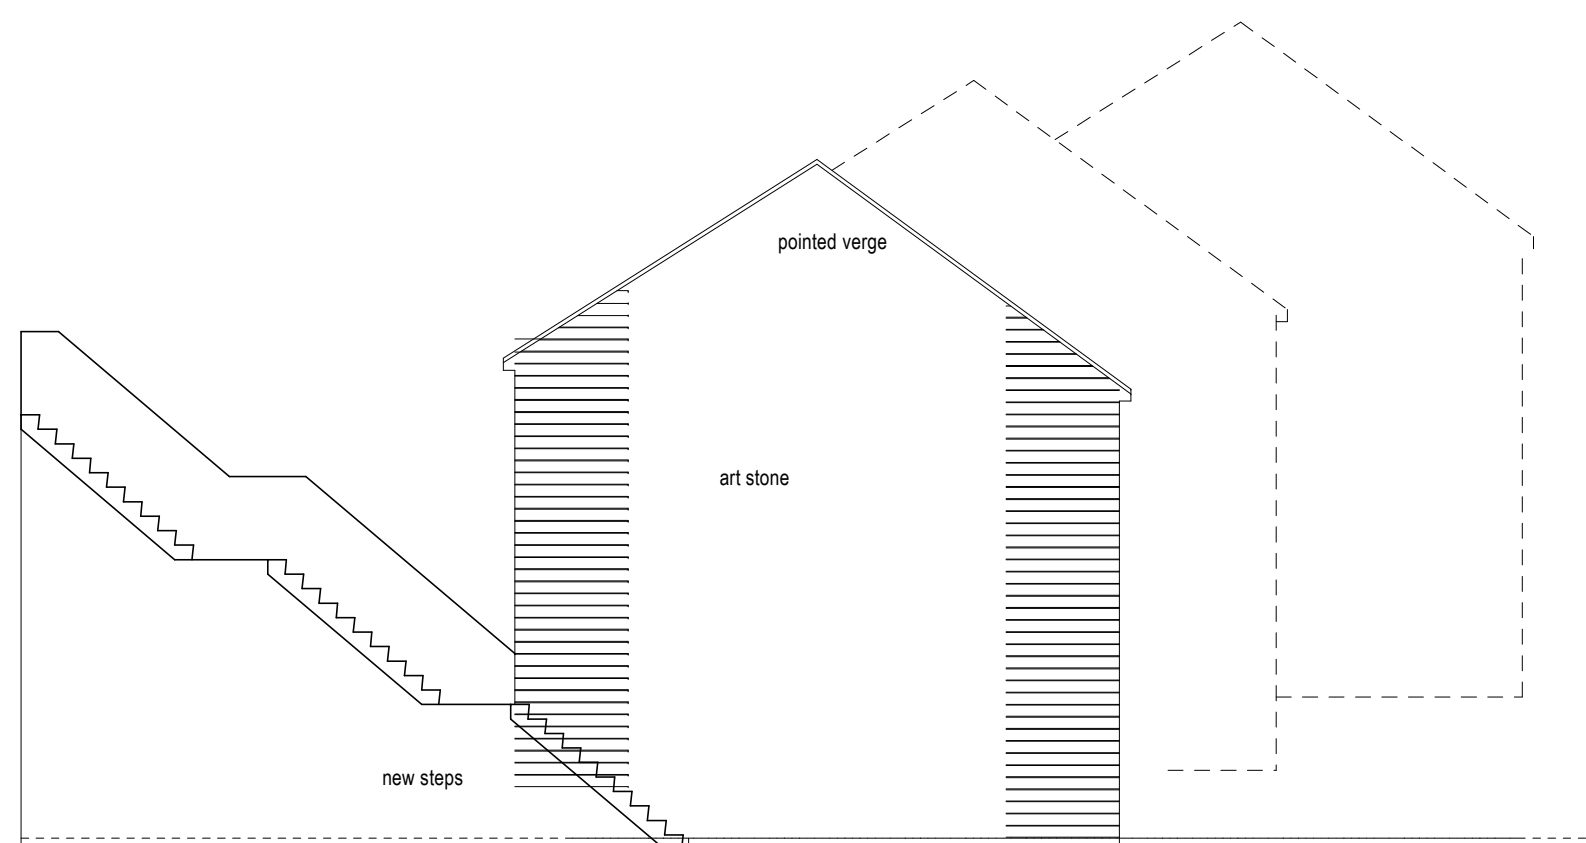

Front stamford road

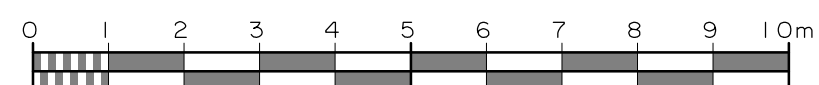

A	Date	Revisions
-	-	-

©copyright

Client
-

Job Title
-

**Development at
Stamford Road
Mossley**

Drawing Title
-

**Elevation and
Typical House Section**

Scale
-

1:100 @ A2

Date
-

Drawn by
-

Drg No.	Rev.
- PA02/2022/03	- a