


Notes:  
 1. This drawing should not be scaled. Figured dimensions only to be taken.  
 2. Should any discrepancies be found with this drawing, please inform the office.  
 3. Copyright of this drawing is owned by JM Architects.  
 Structural information indicative only. To be confirmed by Structural Engineer.

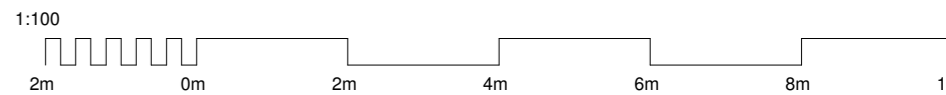


**Proposed Elevation A**



**Proposed Elevation B**




**Proposed Elevation C**

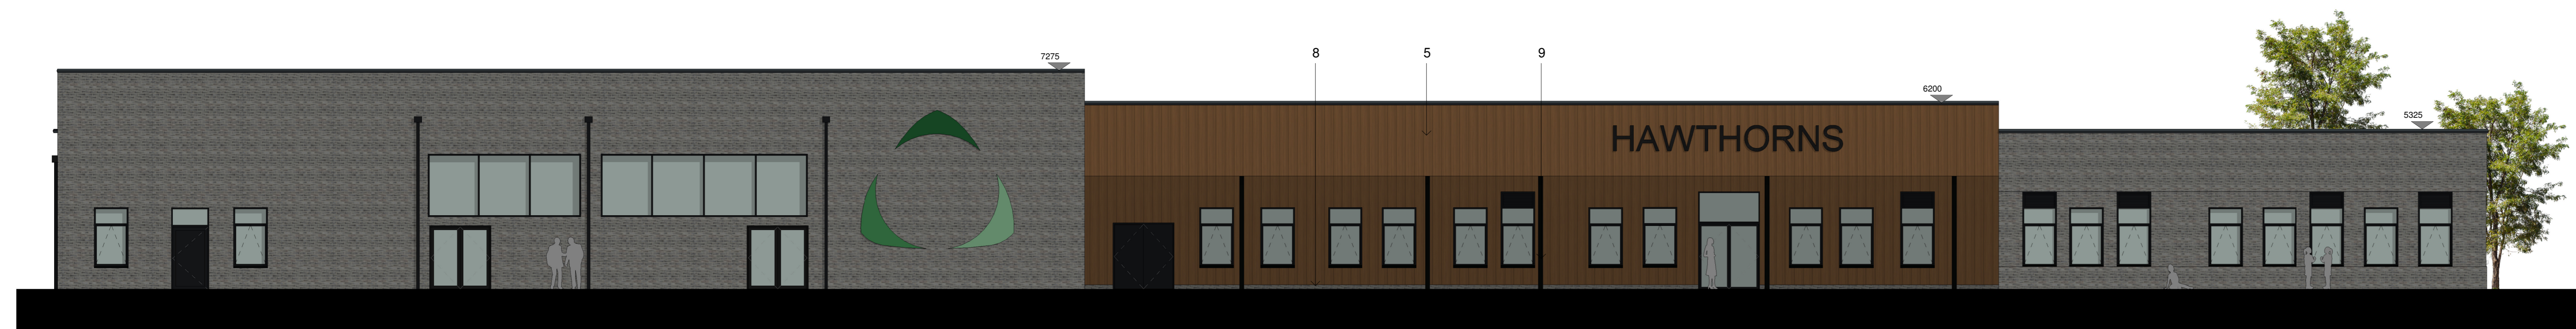

**Proposed Elevation D**




**Proposed Elevation E**

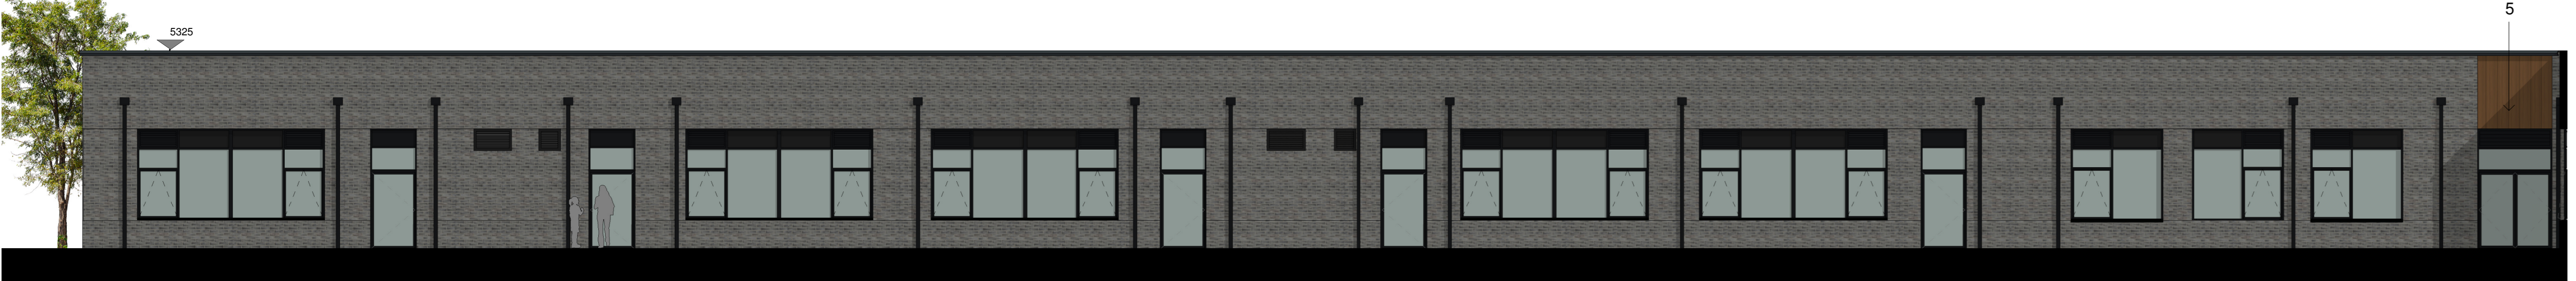

**Proposed Elevation F**




**Elevation H**  
1 : 100

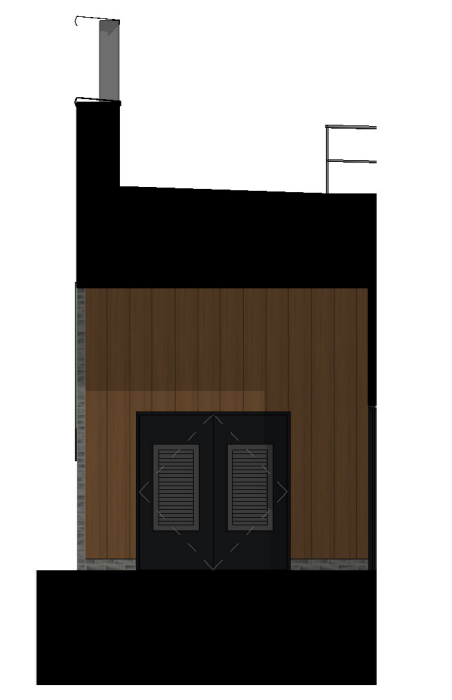

**Elevation G**  
1 : 100

- 1. GREY BRICK - STRECHER BOND-STERLING GREY
- 2. RECESSED GREY BRICK - STERLING GREY
- 3. ALUMINIUM WINDOW
- 4. ALUMINIUM DOOR
- 5. ROCKPANEL CLADDING-TIMBER EFFECT-CARAMEL OAK - 300mm panel width
- 6. ANTI-CLIMB DOWNPIPE
- 7. LOUVERED DOOR
- 8. BRICK PLINTH - STERLING GREY
- 9. EXPOSED GALVANIZED COLUMNS
- 10. KINGSPAN INSULATED ARCHITECTURAL WALL PANEL- PURE GREY RAL 000 55 00

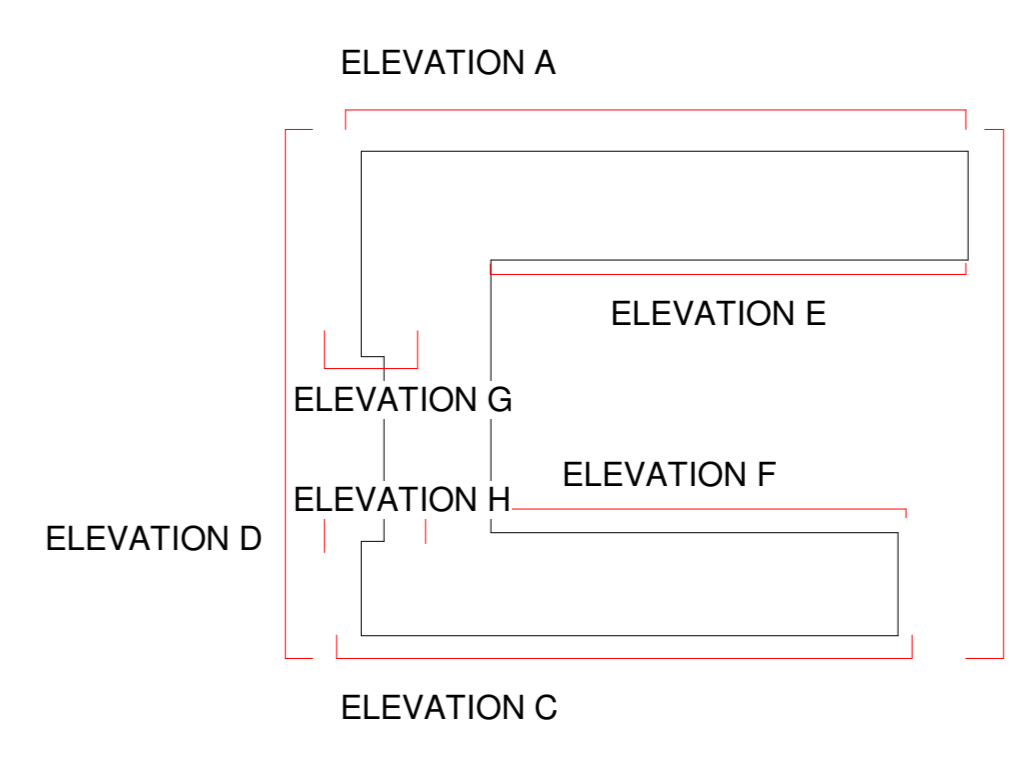

Project	Hawthorns SEND	3A 54 Princess Street Manchester M1 6HS
Client	Robertson	man@jmarchitects.net
For Planning	As indicated@ A0	www.jmarchitects.net
Quantity Number		
Project	HAWJMSXZZDRA	PL2001
Issue	S2P02	6903