


0 5 10 15 20 25 30 35 40 45 50m

SCALE 1:500

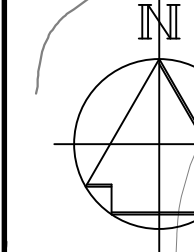

7 No. Quercus robur

4 No. Quercus robur

10 No. Betula pendula
 10 No. Betula pubescens
 10 No. Corylus avellana
 10 No. Crataegus monogyna
 10 No. Ilex aquifolium
 10 No. Prunus padus
 10 No. Quercus petraea
 10 No. Sorbus aucuparia
 5 No. Ulmus glabra

3 No. Quercus robur

2 No. Betula pendula
 1 No. Betula pubescens
 1 No. Corylus avellana
 1 No. Crataegus monogyna
 1 No. Ilex aquifolium
 1 No. Prunus padus
 2 No. Quercus petraea
 1 No. Sorbus aucuparia
 1 No. Ulmus glabra

2 No. Crataegus monogyna

1 No. Crataegus monogyna

1 No. Crataegus monogyna

1 No. Ulmus glabra

1 No. Crataegus monogyna

REFER TO SHEET 0002

1 No. Ulmus glabra

3 No. Crataegus monogyna

1 No. Ulmus glabra

2 No. Crataegus monogyna

1 No. Ulmus glabra

Boro Const & Met Dist Bdy
 River Medlock

WAGGON ROAD

PROJECT

PARK BRIDGE,
 OLDHAM


CLIENT

OLDHAM COUNCIL

CONSULTANT

AECOM
 1 New York Street
 Manchester
 M1 4HD
 Fax +44 (0)161 601 1799
 Tel +44 (0)161 601 1700
 www.aecom.com

KEY PLAN

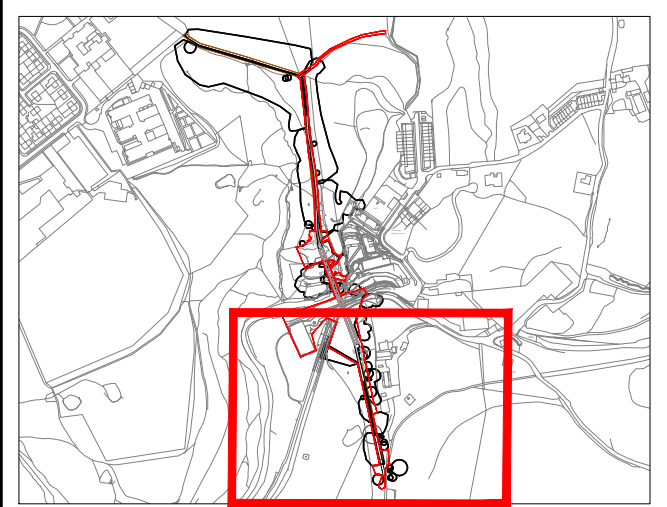

GENERAL NOTES

1. THIS DRAWING IS TO BE READ IN CONJUNCTION WITH ALL OTHER RELEVANT DOCUMENTATION.
2. DO NOT SCALE FROM THIS DRAWING. USE ONLY PRINTED DIMENSIONS.
3. ALL DIMENSIONS ARE IN METRES UNLESS DEFINED OTHERWISE.
4. THIS DRAWING IS TO BE READ IN CONJUNCTION WITH THE PROJECT HEALTH & SAFETY FILE FOR ANY IDENTIFIED POTENTIAL RISKS.
5. ALL PIPE LOCATIONS, DIAMETERS, INVERT LEVELS & COVER LEVELS ARE INDICATIVE ONLY AND WILL BE CONFIRMED AT DETAILED DESIGN.
6. THIS DRAWING IS INDICATIVE ONLY.

KEY

- INDICATIVE SITE BOUNDARY
- EXISTING TREE, GROUP, WOODLAND, OR HEDGE TO BE RETAINED
- EXISTING TREE, GROUP, WOODLAND, OR HEDGE TO BE REMOVED
- PROPOSED TREE
- ▭ TREE CLEARANCE AREA
ORIGINAL AREA IDENTIFIED FOR TREE CLEARANCE
- ▭ NEW CYCLE ROUTE SURFACE
- ▭ PROPOSED WOODLAND MIX PLANTING
COMPENSATORY PLANTING
- ▭ WOODLAND SEED MIXTURE

DRAWING STATUS

PLANNING

ISSUE/REVISION

NO	DATE	DESCRIPTION
P04	30/11/22	THIRD ISSUE- UPDATED RLB
P03	15/11/22	SECOND ISSUE
P02	10/06/22	FIRST ISSUE
P01	10/01/22	DRAFT ISSUE
I/R	DATE	DESCRIPTION

PROJECT NUMBER

60653244

SHEET TITLE

LANDSCAPE LAYOUT PLAN

SHEET NUMBER

60653244-ACM-00-01-SE-0003

REV.

P04

This drawing has been prepared for the use of AECOM's client. It may not be used, modified, reproduced or relied upon by third parties, except as agreed by AECOM or as required by law. AECOM accepts no responsibility, and denies any liability whatsoever, to any party that uses or relies on this drawing without AECOM's express written consent. Do not scale this document. All measurements must be obtained from this scaled dimensions.