




SECTION B-B
(SCALE 1:50)

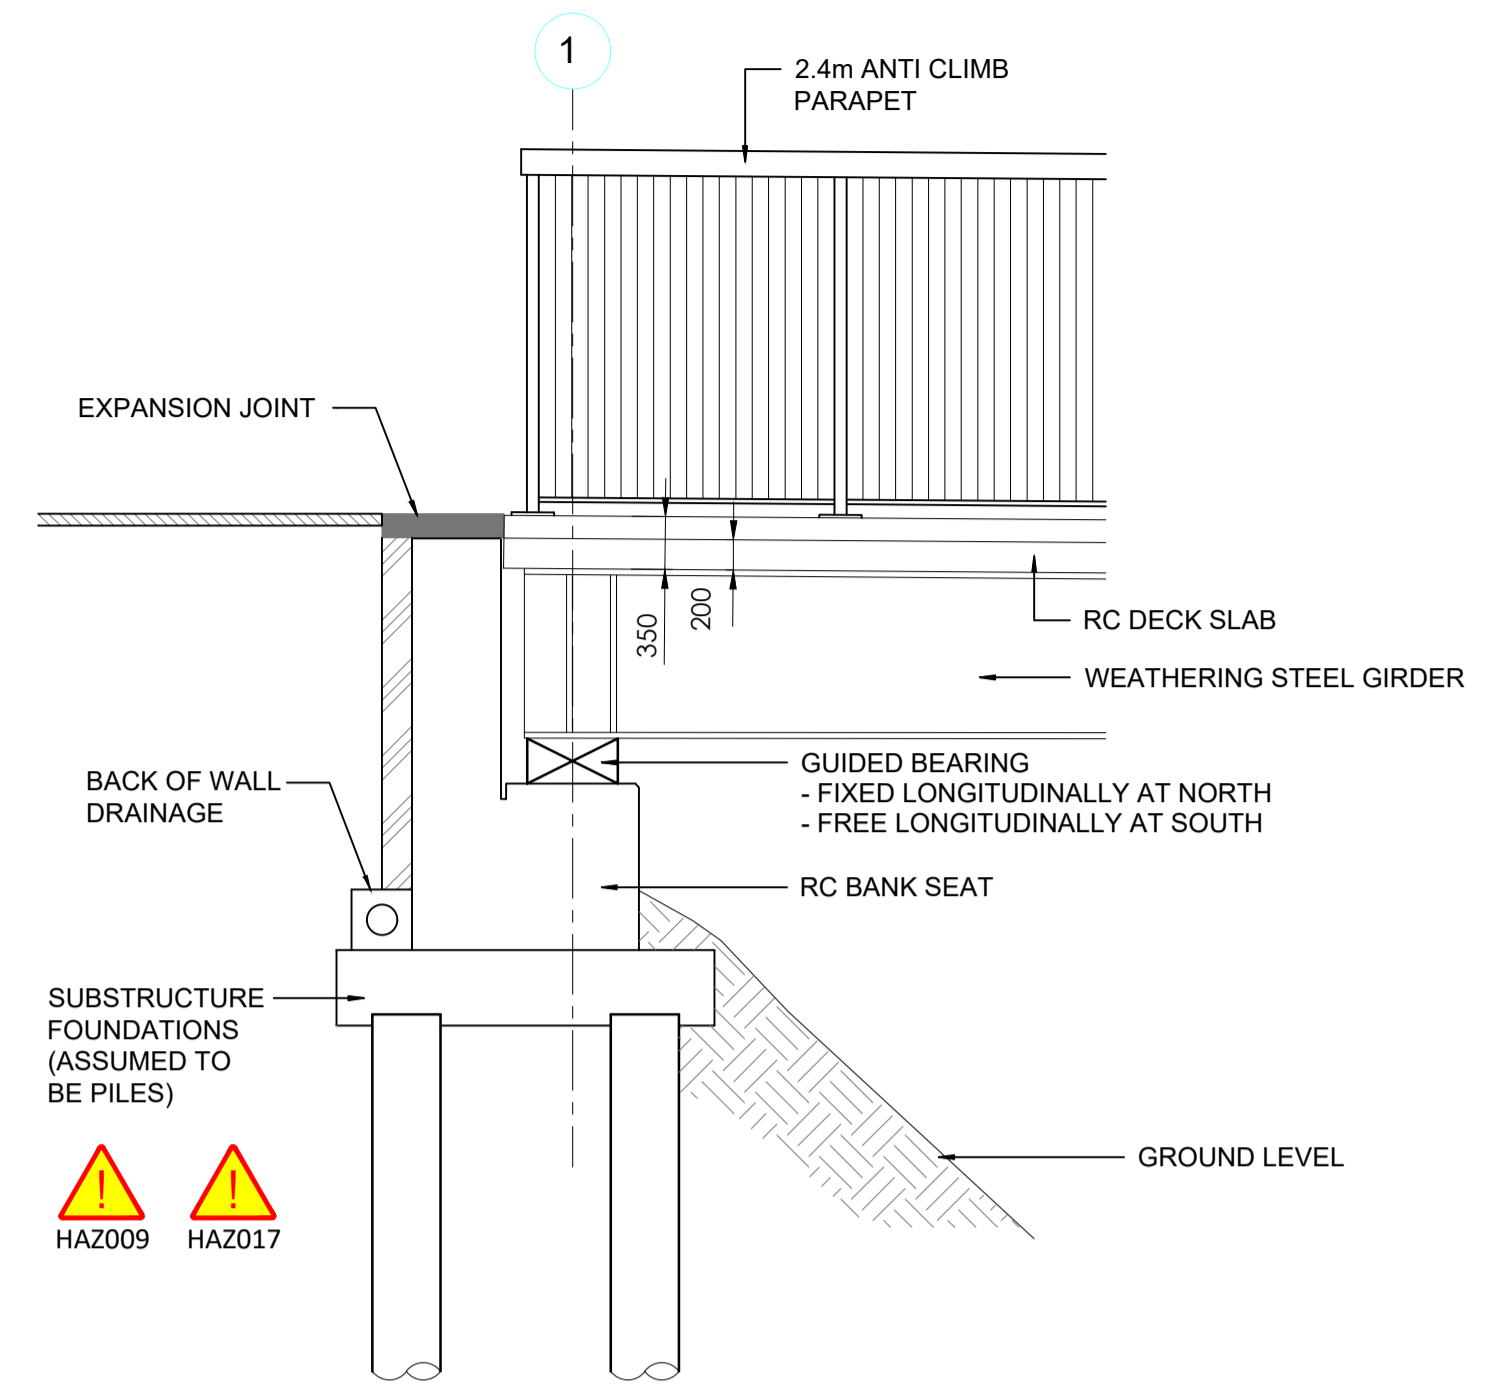

BANK SEAT DETAIL
(SCALE 1:25)

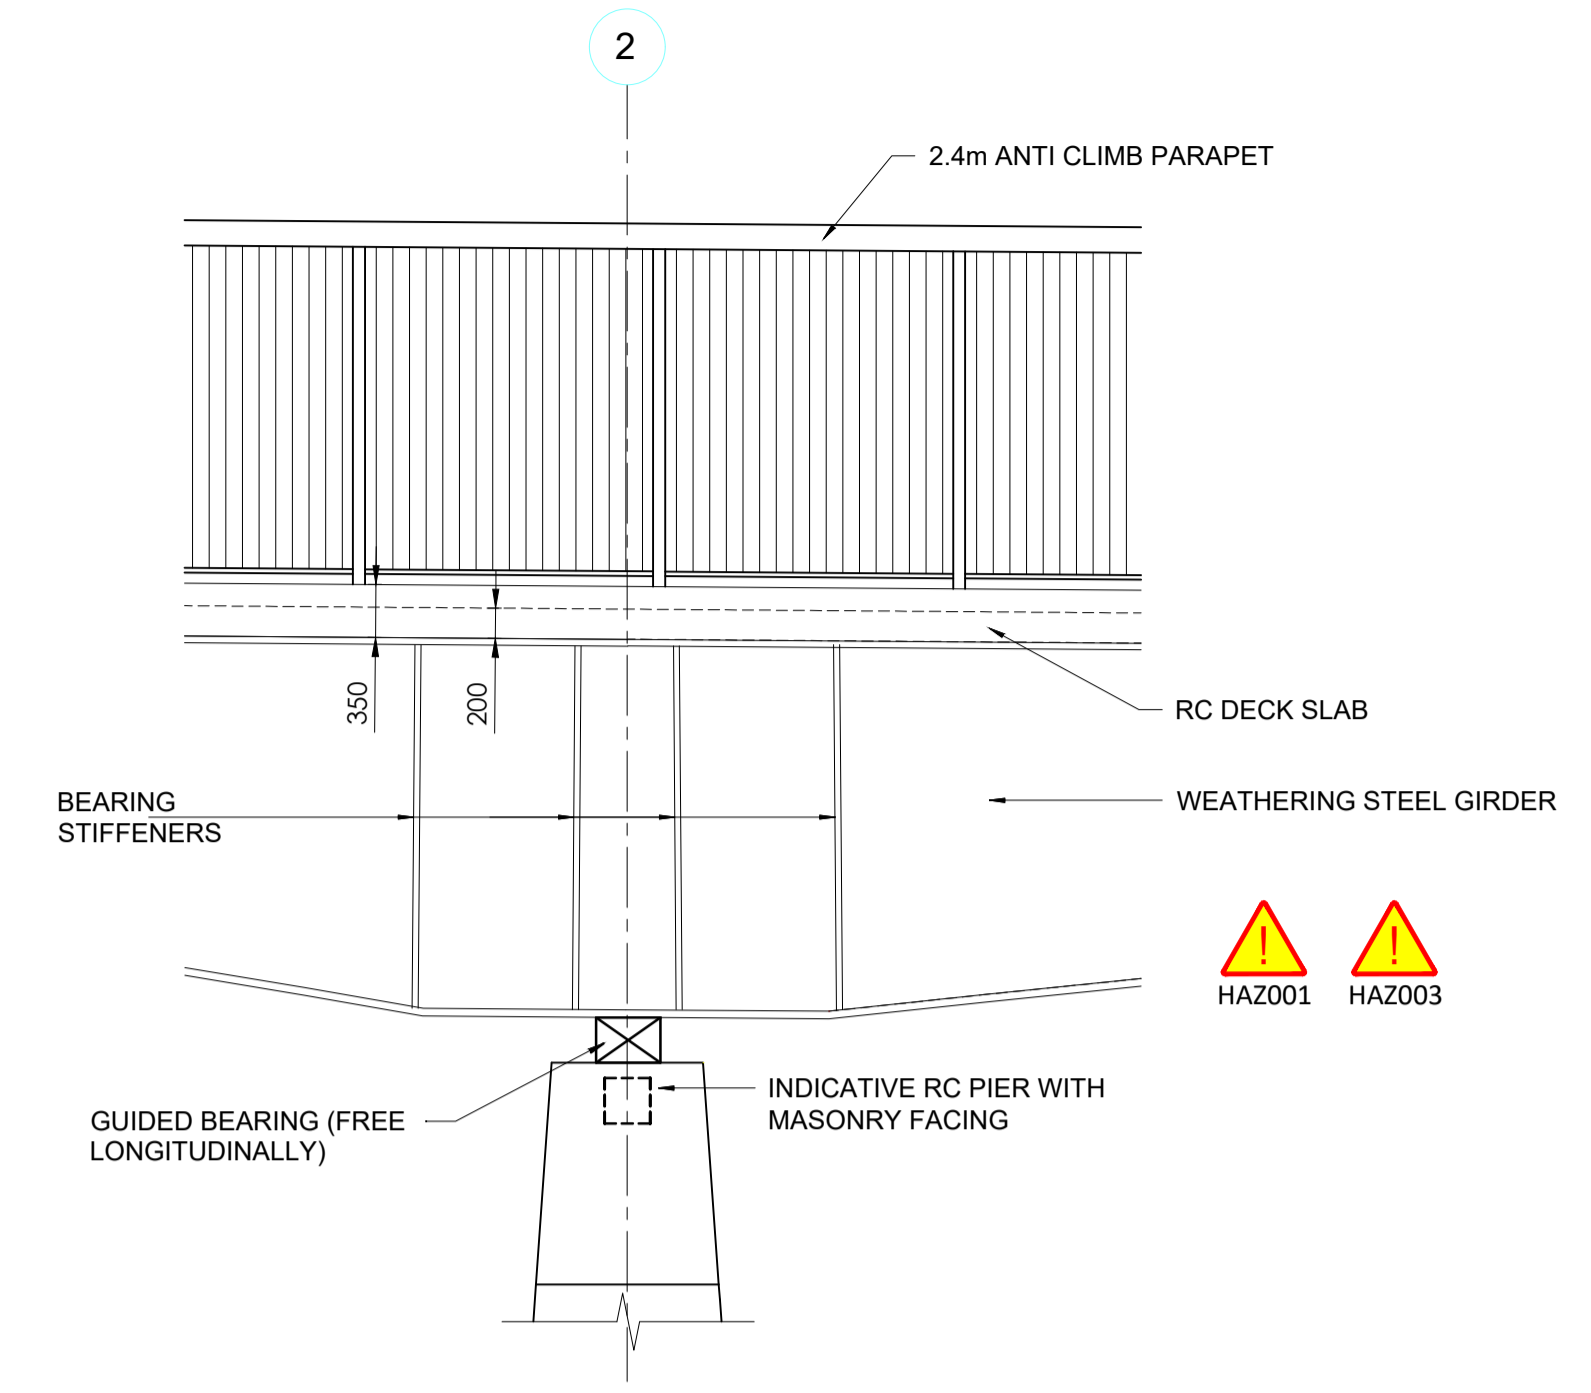

PIER DETAIL
(SCALE 1:25)

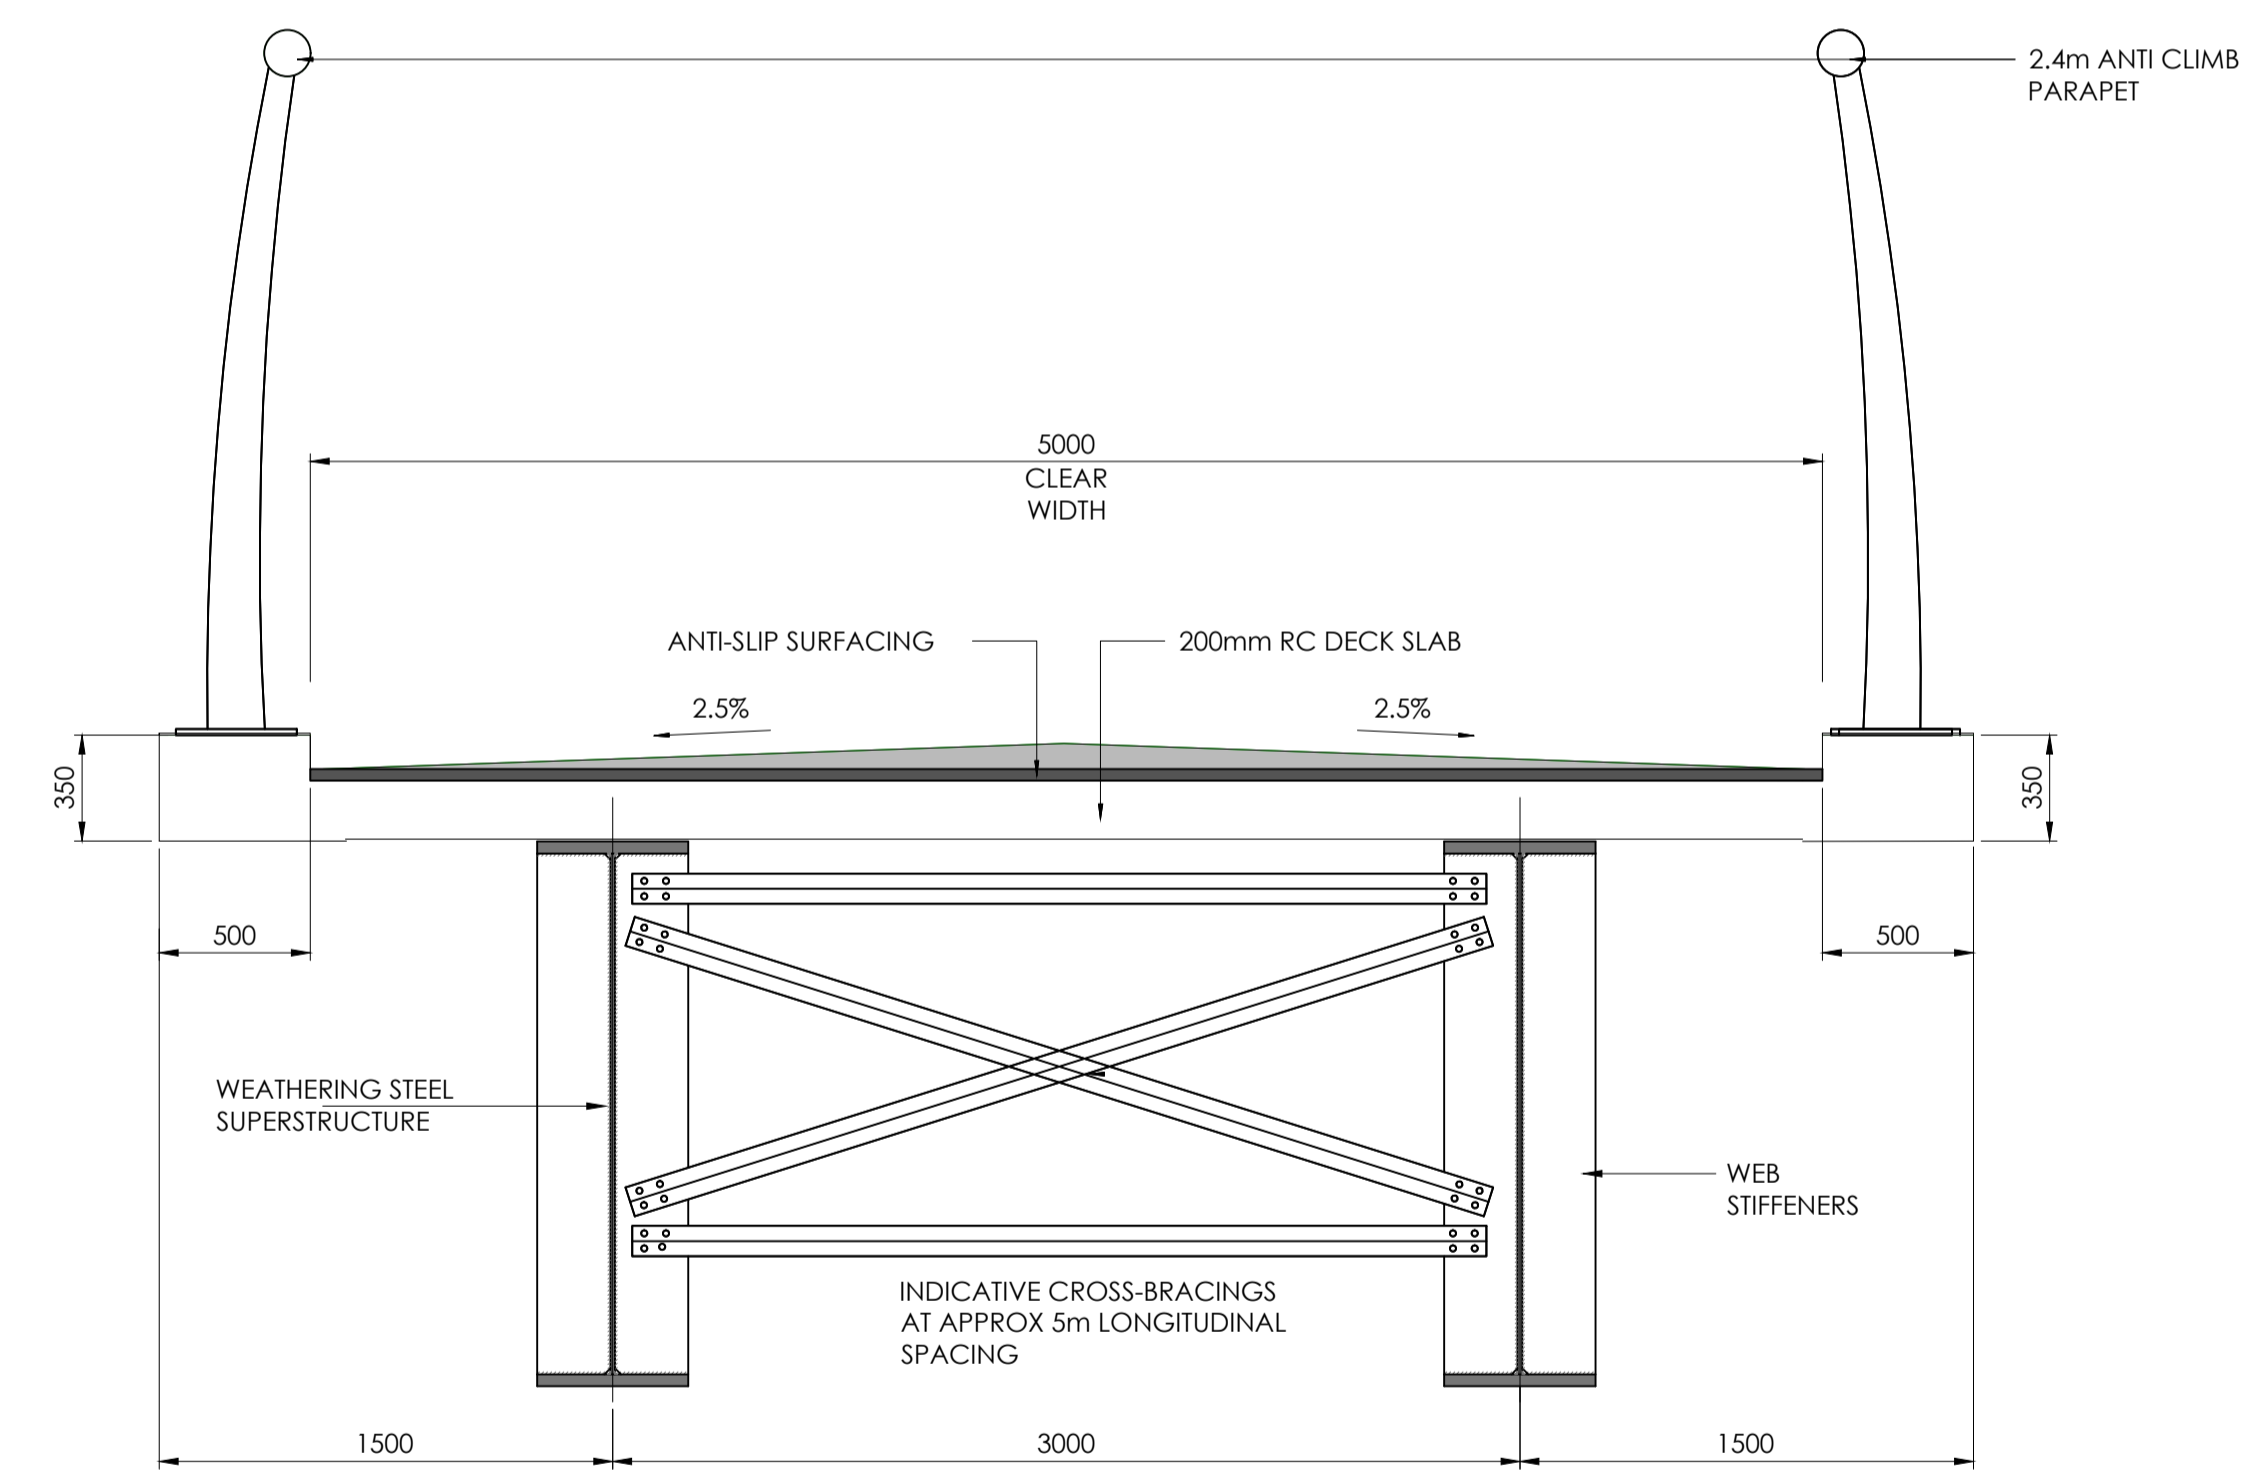

DECK SECTION
(SCALE 1:25)

NOTES

- 1) ALL DIMENSIONS ARE IN MILLIMETRES AND LEVELS IN METRES UNLESS NOTED OTHERWISE.
- 2) NO DIMENSIONS OR LEVELS SHALL BE SCALED FROM THIS DRAWING.

P1	SD	QT	MG	NYI	PRELIMINARY
REV	DRN	CHK	APP	DATE	DESCRIPTION

Wilde Consulting Civil & Structural Engineers
 ISO 9001
 Brindley Lodge, Adcroft Street, Stockport, Cheshire, SK1 3JG
 www.wildecivil.co.uk
 Tel: 0161-474-7479
 Fax: 0161-474-7492

Client
OLDHAM COUNCIL

Project
PARK BRIDGE AIP

Title
PROPOSED SECTIONS

Scale	Drawn	Date	Chkd	Approved
AS SHOWN	SD	18.02.22	QT	MG

Drawing No.
783-029-SK02

Status
AIP

Revision
P1

Sheet Size
A1