


# Stamford Road

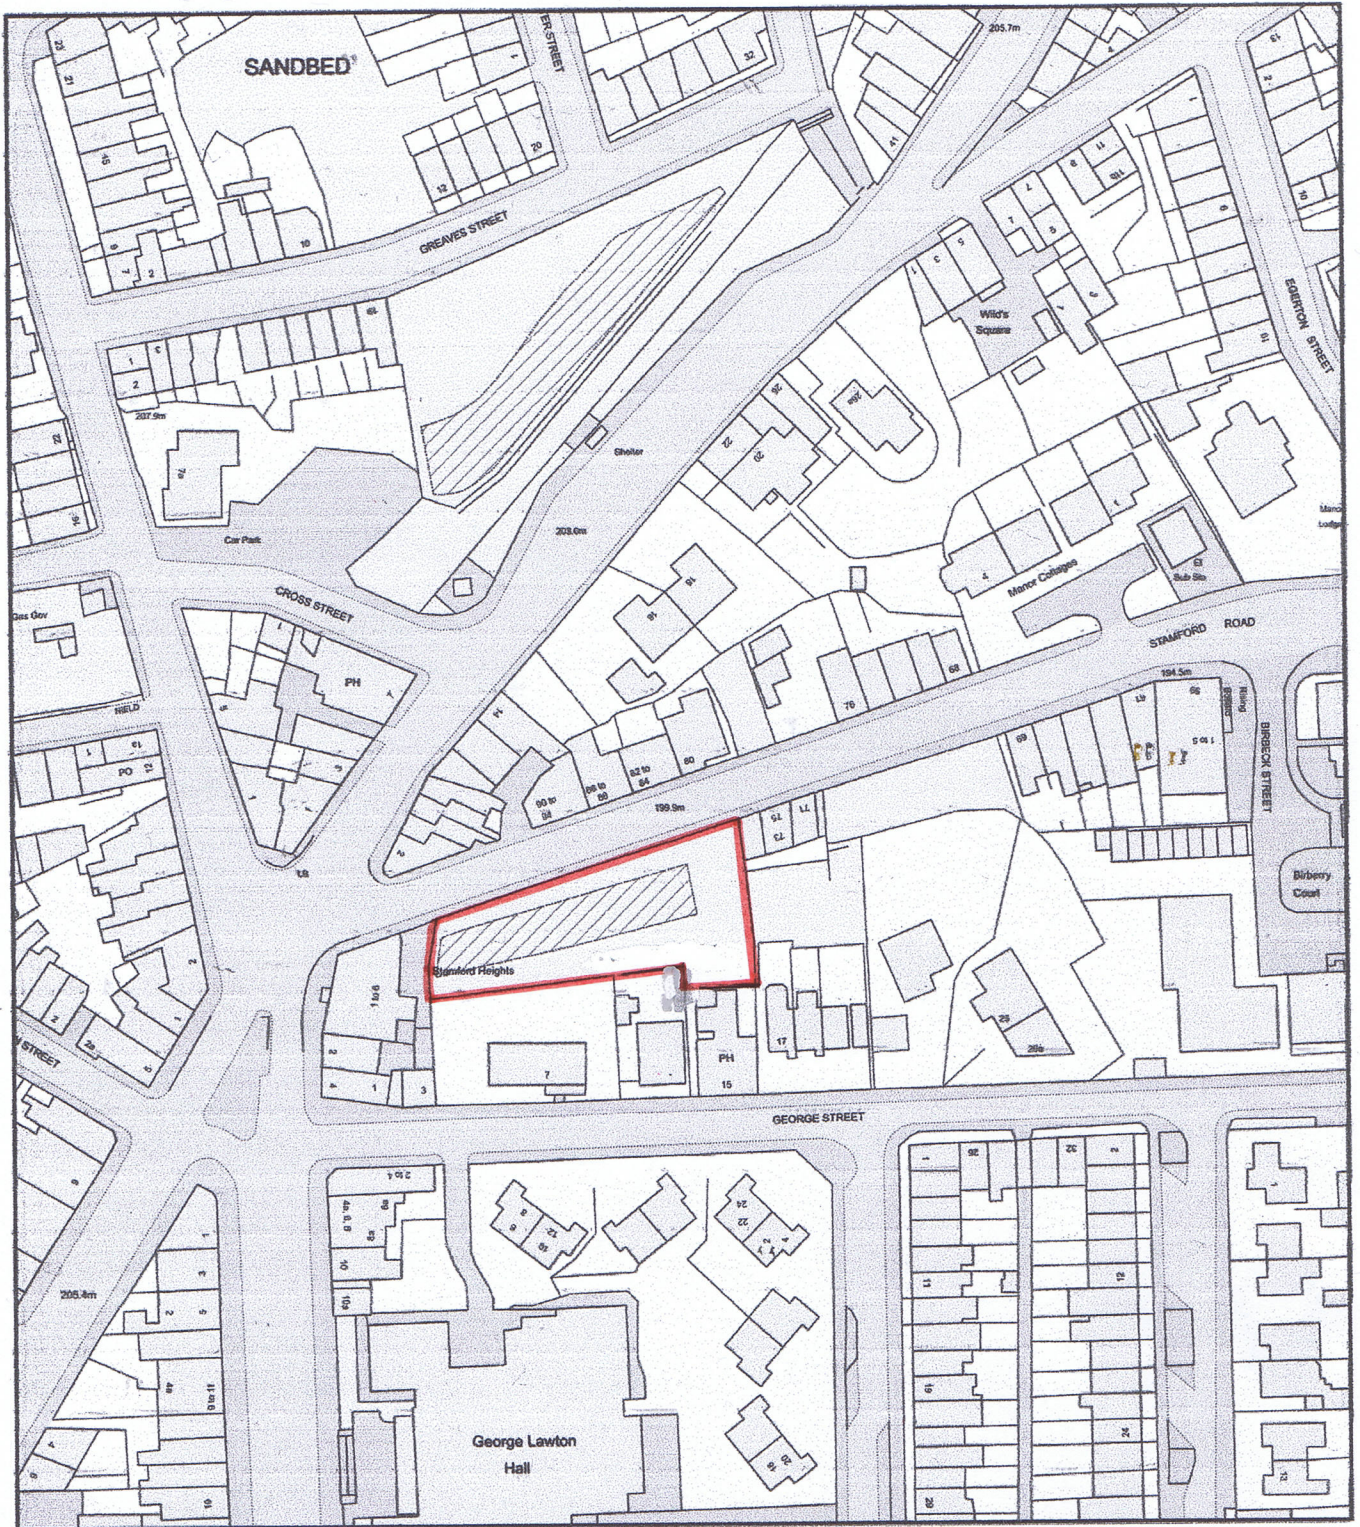

**Plan Produced for:** Paul Judge  
**Date Produced:** 28 May 2020  
**Plan Reference Number:** TQRQM20149161243434  
**Scale:** 1:1250 @ A4