



Side Elevation to Plot 8

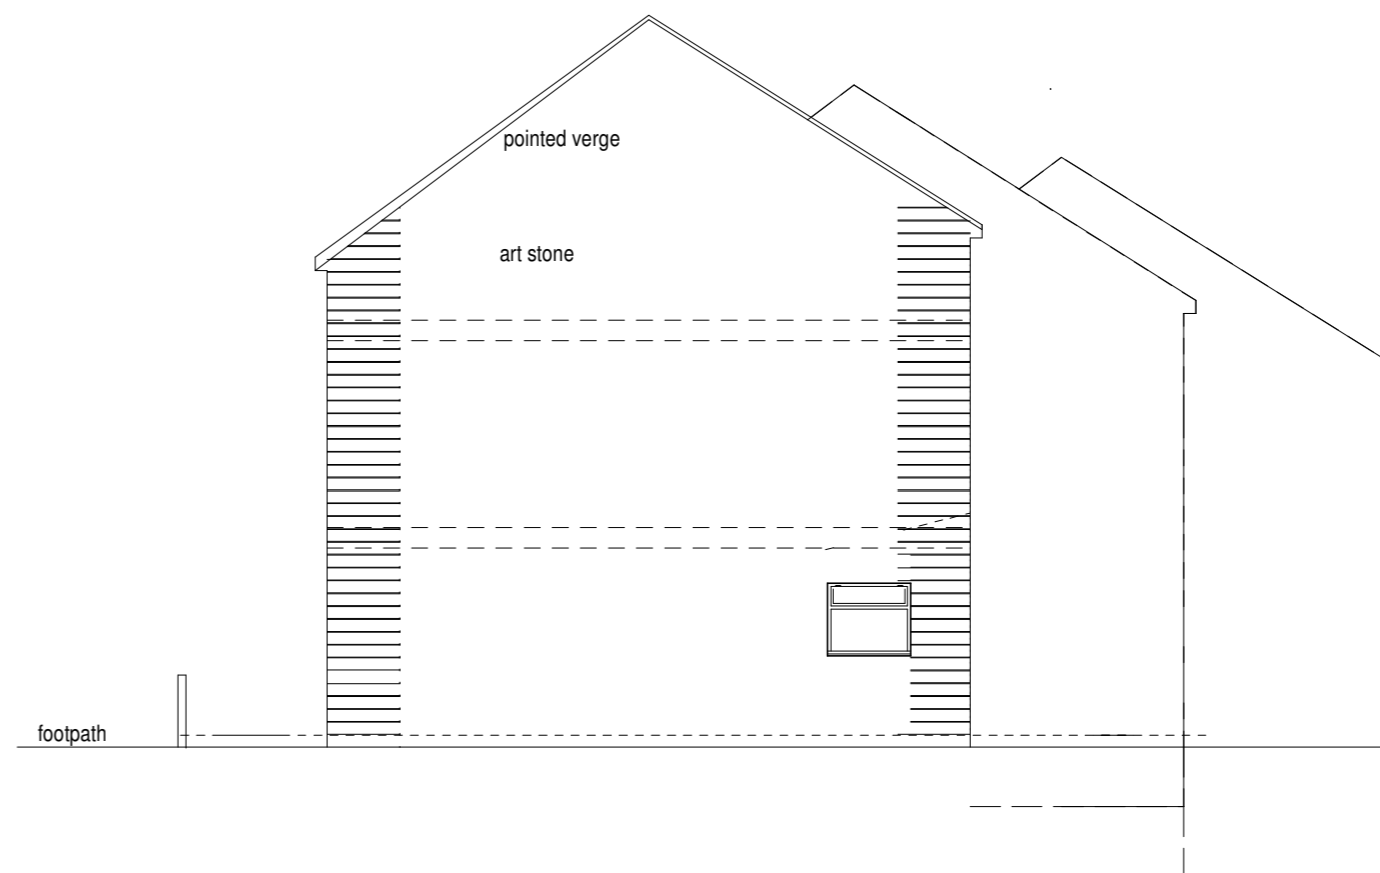

Side Elevation to Plot 1

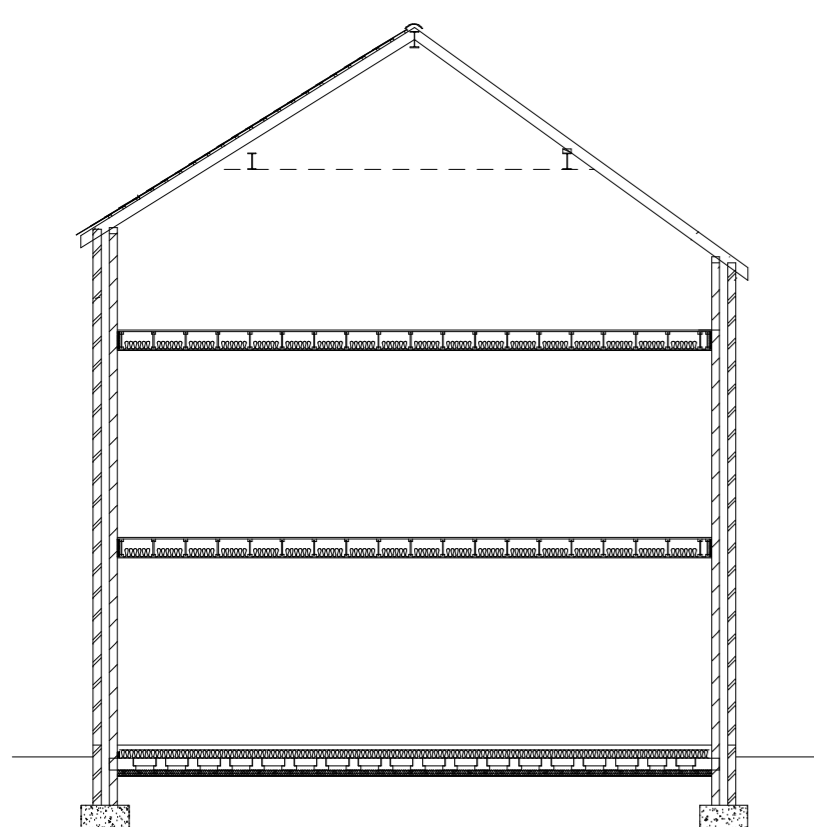

Typical Section

Front stamford road



A	Date	Revisions
-	-	-

©copyright

Client

Job Title

Development at  
Stamford Road  
Mossley

Drawing Title

Elevation and  
Typical House Section  
Plots 1 to 8

Scale 1:100 @ A2

Date - Drawn by -

Drg No.

PA02/2022/03

Rev.

- A