



NOTES  
 Plans prepared for Local Authority approval  
 All dimensions must be checked on site and not  
 scaled from this drawing.

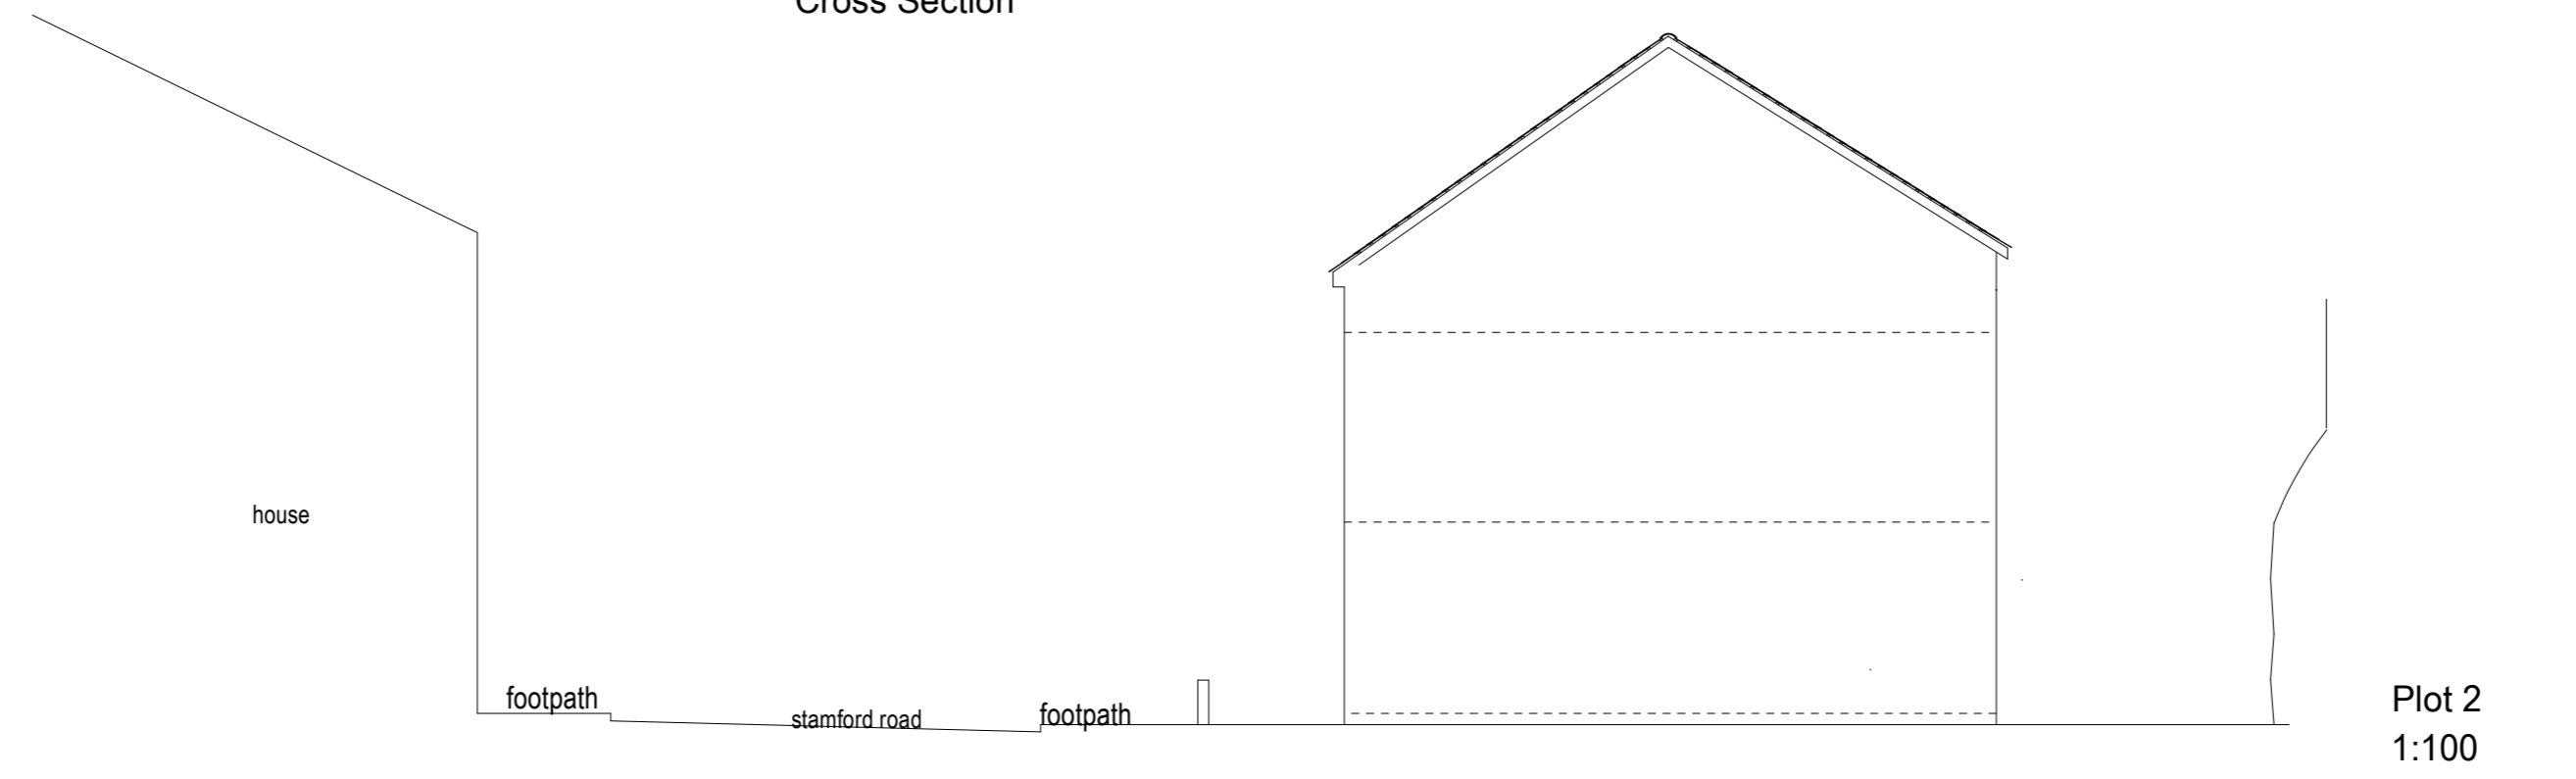

Cross Section



Cross Section

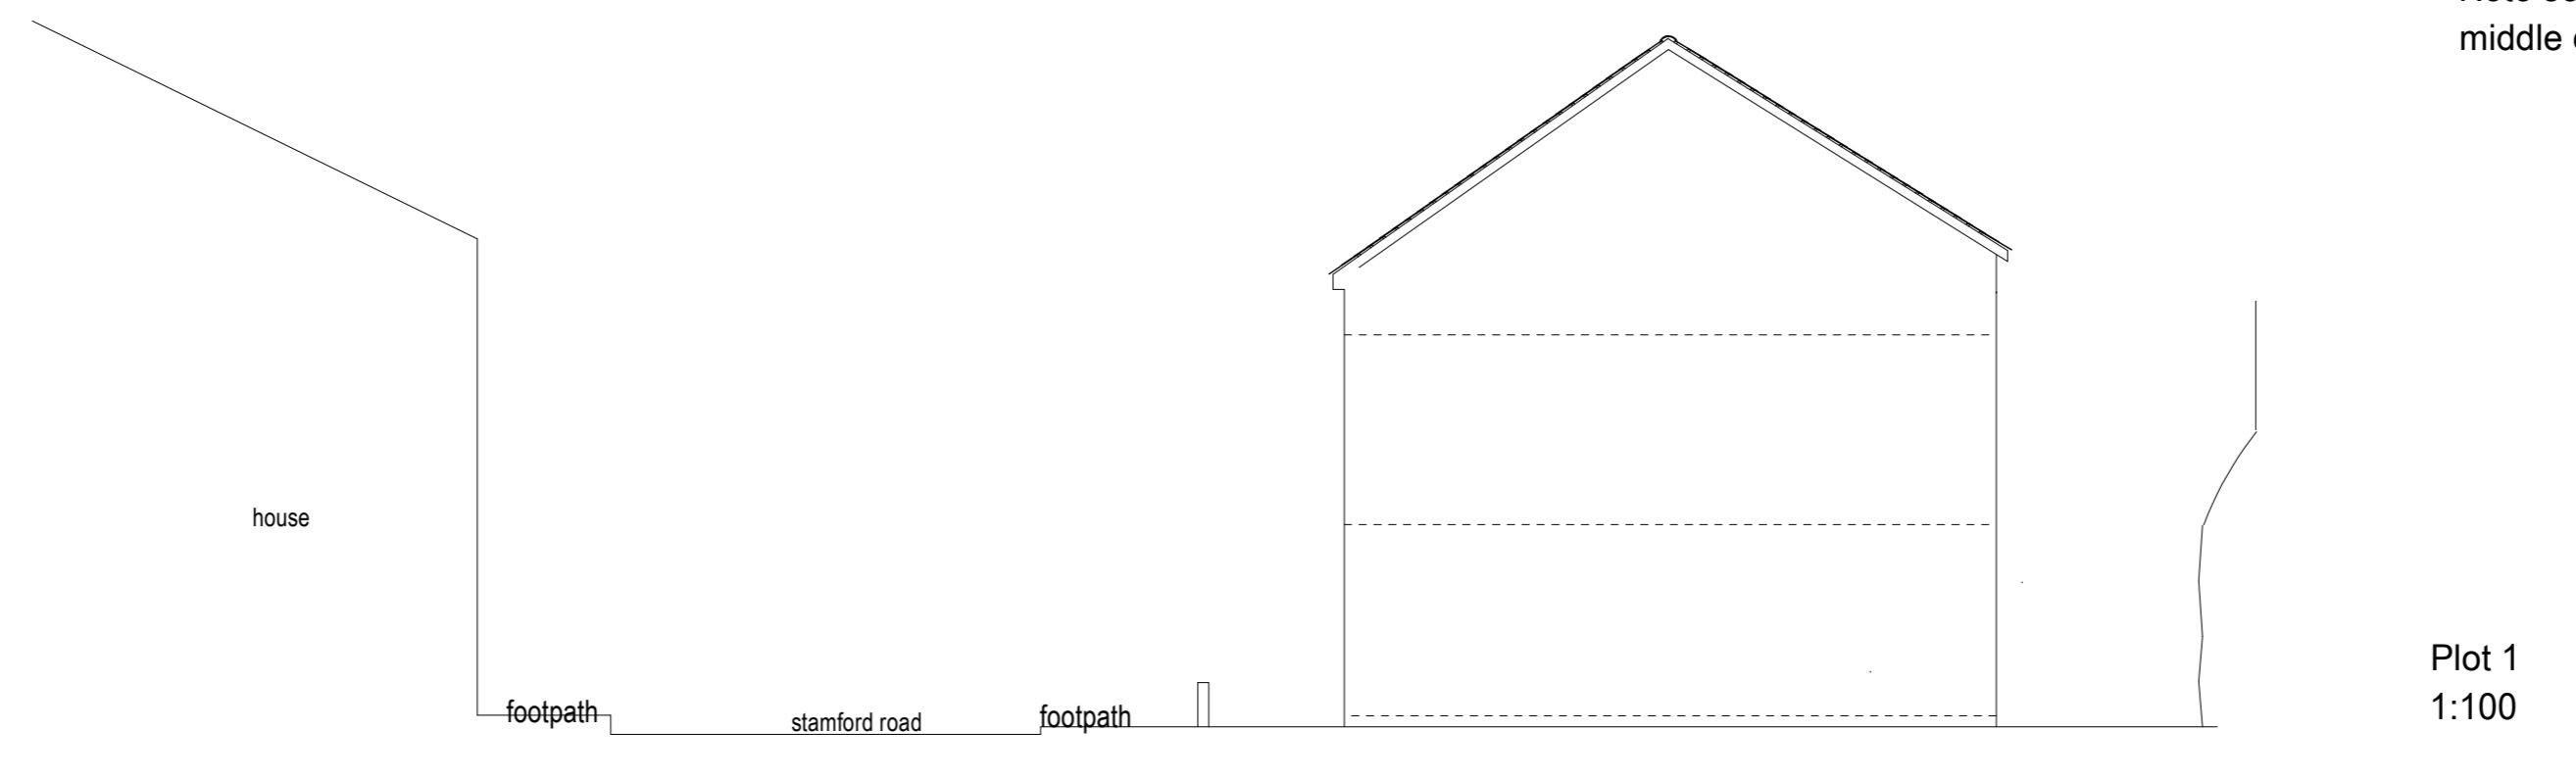

Cross Section

Plot 3  
1:100

Plot 2  
1:100

Note sections taken through  
middle of each plot

Plot 1  
1:100

A	Date	Revisions

©copyright

Client  
-

Job Title  
-

Proposed Development  
at Stamford Road  
Mossley

Drawing Title  
-  
**Sections thro Site  
Plots 1 to 3**

Scale  
-

Date  
-

Drawn by  
-

Drg No.      Rev.  
-      PA/02/2022/05      -