


PREMISES LICENCE COPY

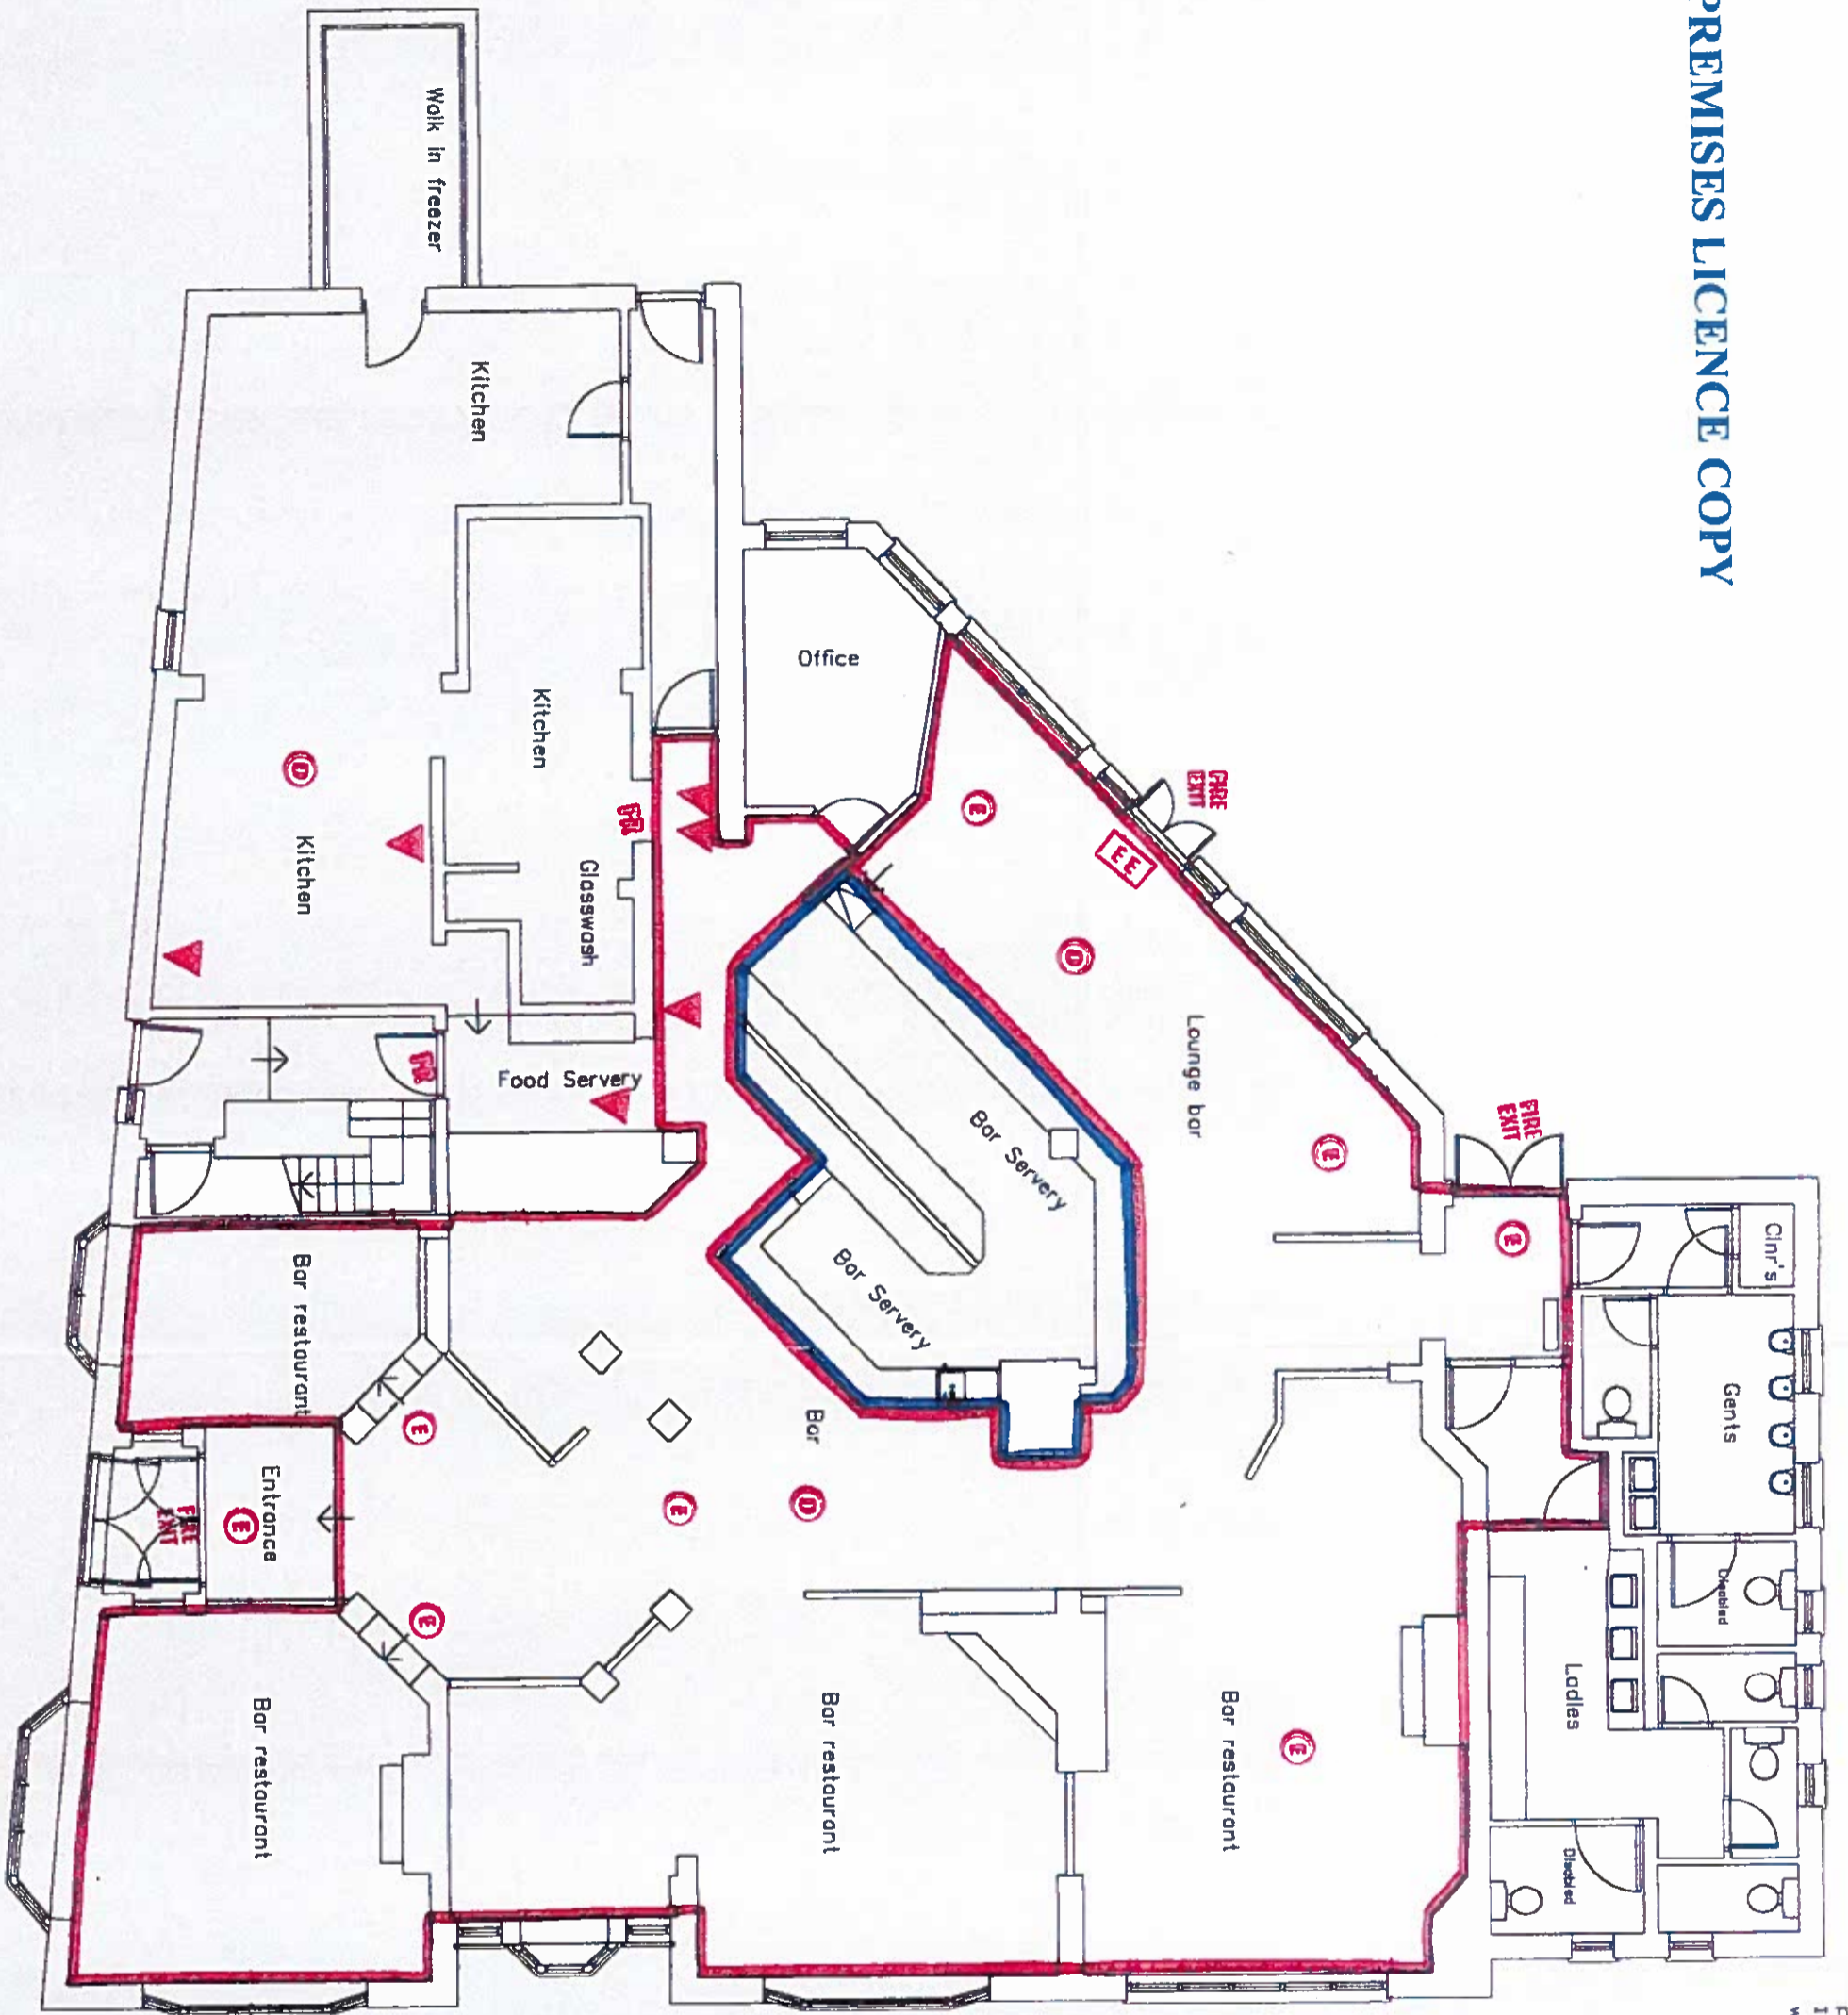

This drawing is confidential and is the property of Frederic Robinson Limited. It must not be copied or lent without the written consent of Frederic Robinson Limited.

**RED** Public areas for consumption of alcohol.  
**BLUE** Servery/point of sale (alcohol)

- FR FIRE DOOR
- ▲ FIRE EXTINGUISHER or FIRE BLANKET
- Ⓛ EMERGENCY LIGHT
- Ⓞ EMERGENCY EXIT LIGHT
- Ⓢ MANUAL CALL POINT
- Ⓢ HEAT OR SMOKE DETECTOR
- ▶ SOUNDER
- FAP FIRE ALARM PANEL

LICENSING DRAWINGS

*Frederic Robinson Limited*  
 Unicorn Brewery, Lower Hillgate,  
 Stockport, Cheshire, SK1 1JJ.  
 Tel 0161-480-6571. Fax 0161-476-6011.  
 E-Mail: [brewery@frederic-robinson.co.uk](mailto:brewery@frederic-robinson.co.uk)

Fletchers Arms, 445 Stockport Road,  
 Denton, Manchester, M34 1EG.

Ground Floor Plan as Existing.

DO NOT SCALE FROM THIS DRAWING.

Drawn	TOSB	DWGNO.
Scale	1:100	F03/101
Date	3/12/04	









