

All levels and dimensions must be checked

E

Checked RB

Size A1

Status Approval


Client

TAMESIDE

Date Oct '16

Drawn NH

Scale 1:50

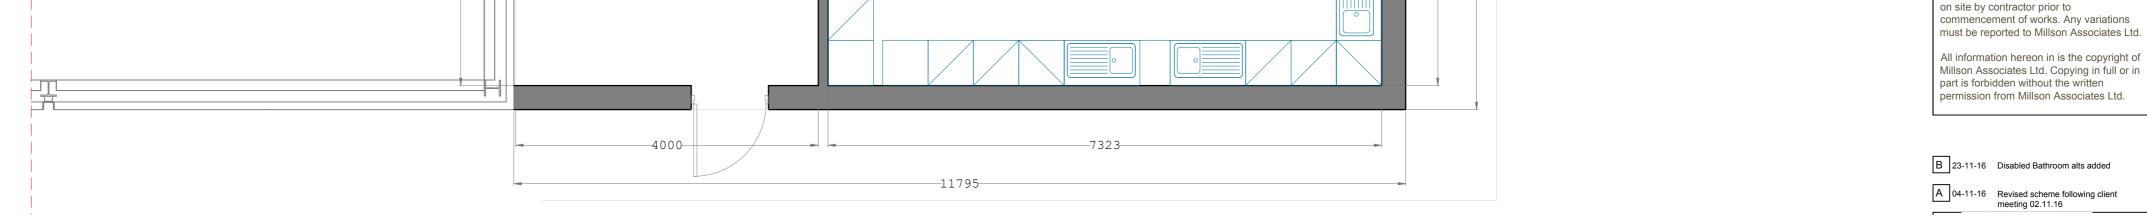

Area Schedule Name Kitch IT Su Class Sense Studi Store Interr Exter

Proposed Ground Floor Layout

rea Schedule		
ame	Sq.m	Sq.ft
chen	- 53	- 570
Suite	- 45	- 484
assroom	- 110	- 1183
nsory Room	- 22	- 236
ıdio	- 16	- 172
ore	- 12	- 130
ernal Footprint	- 310	- 3336
ternal Footprint	- 323	- 3475