

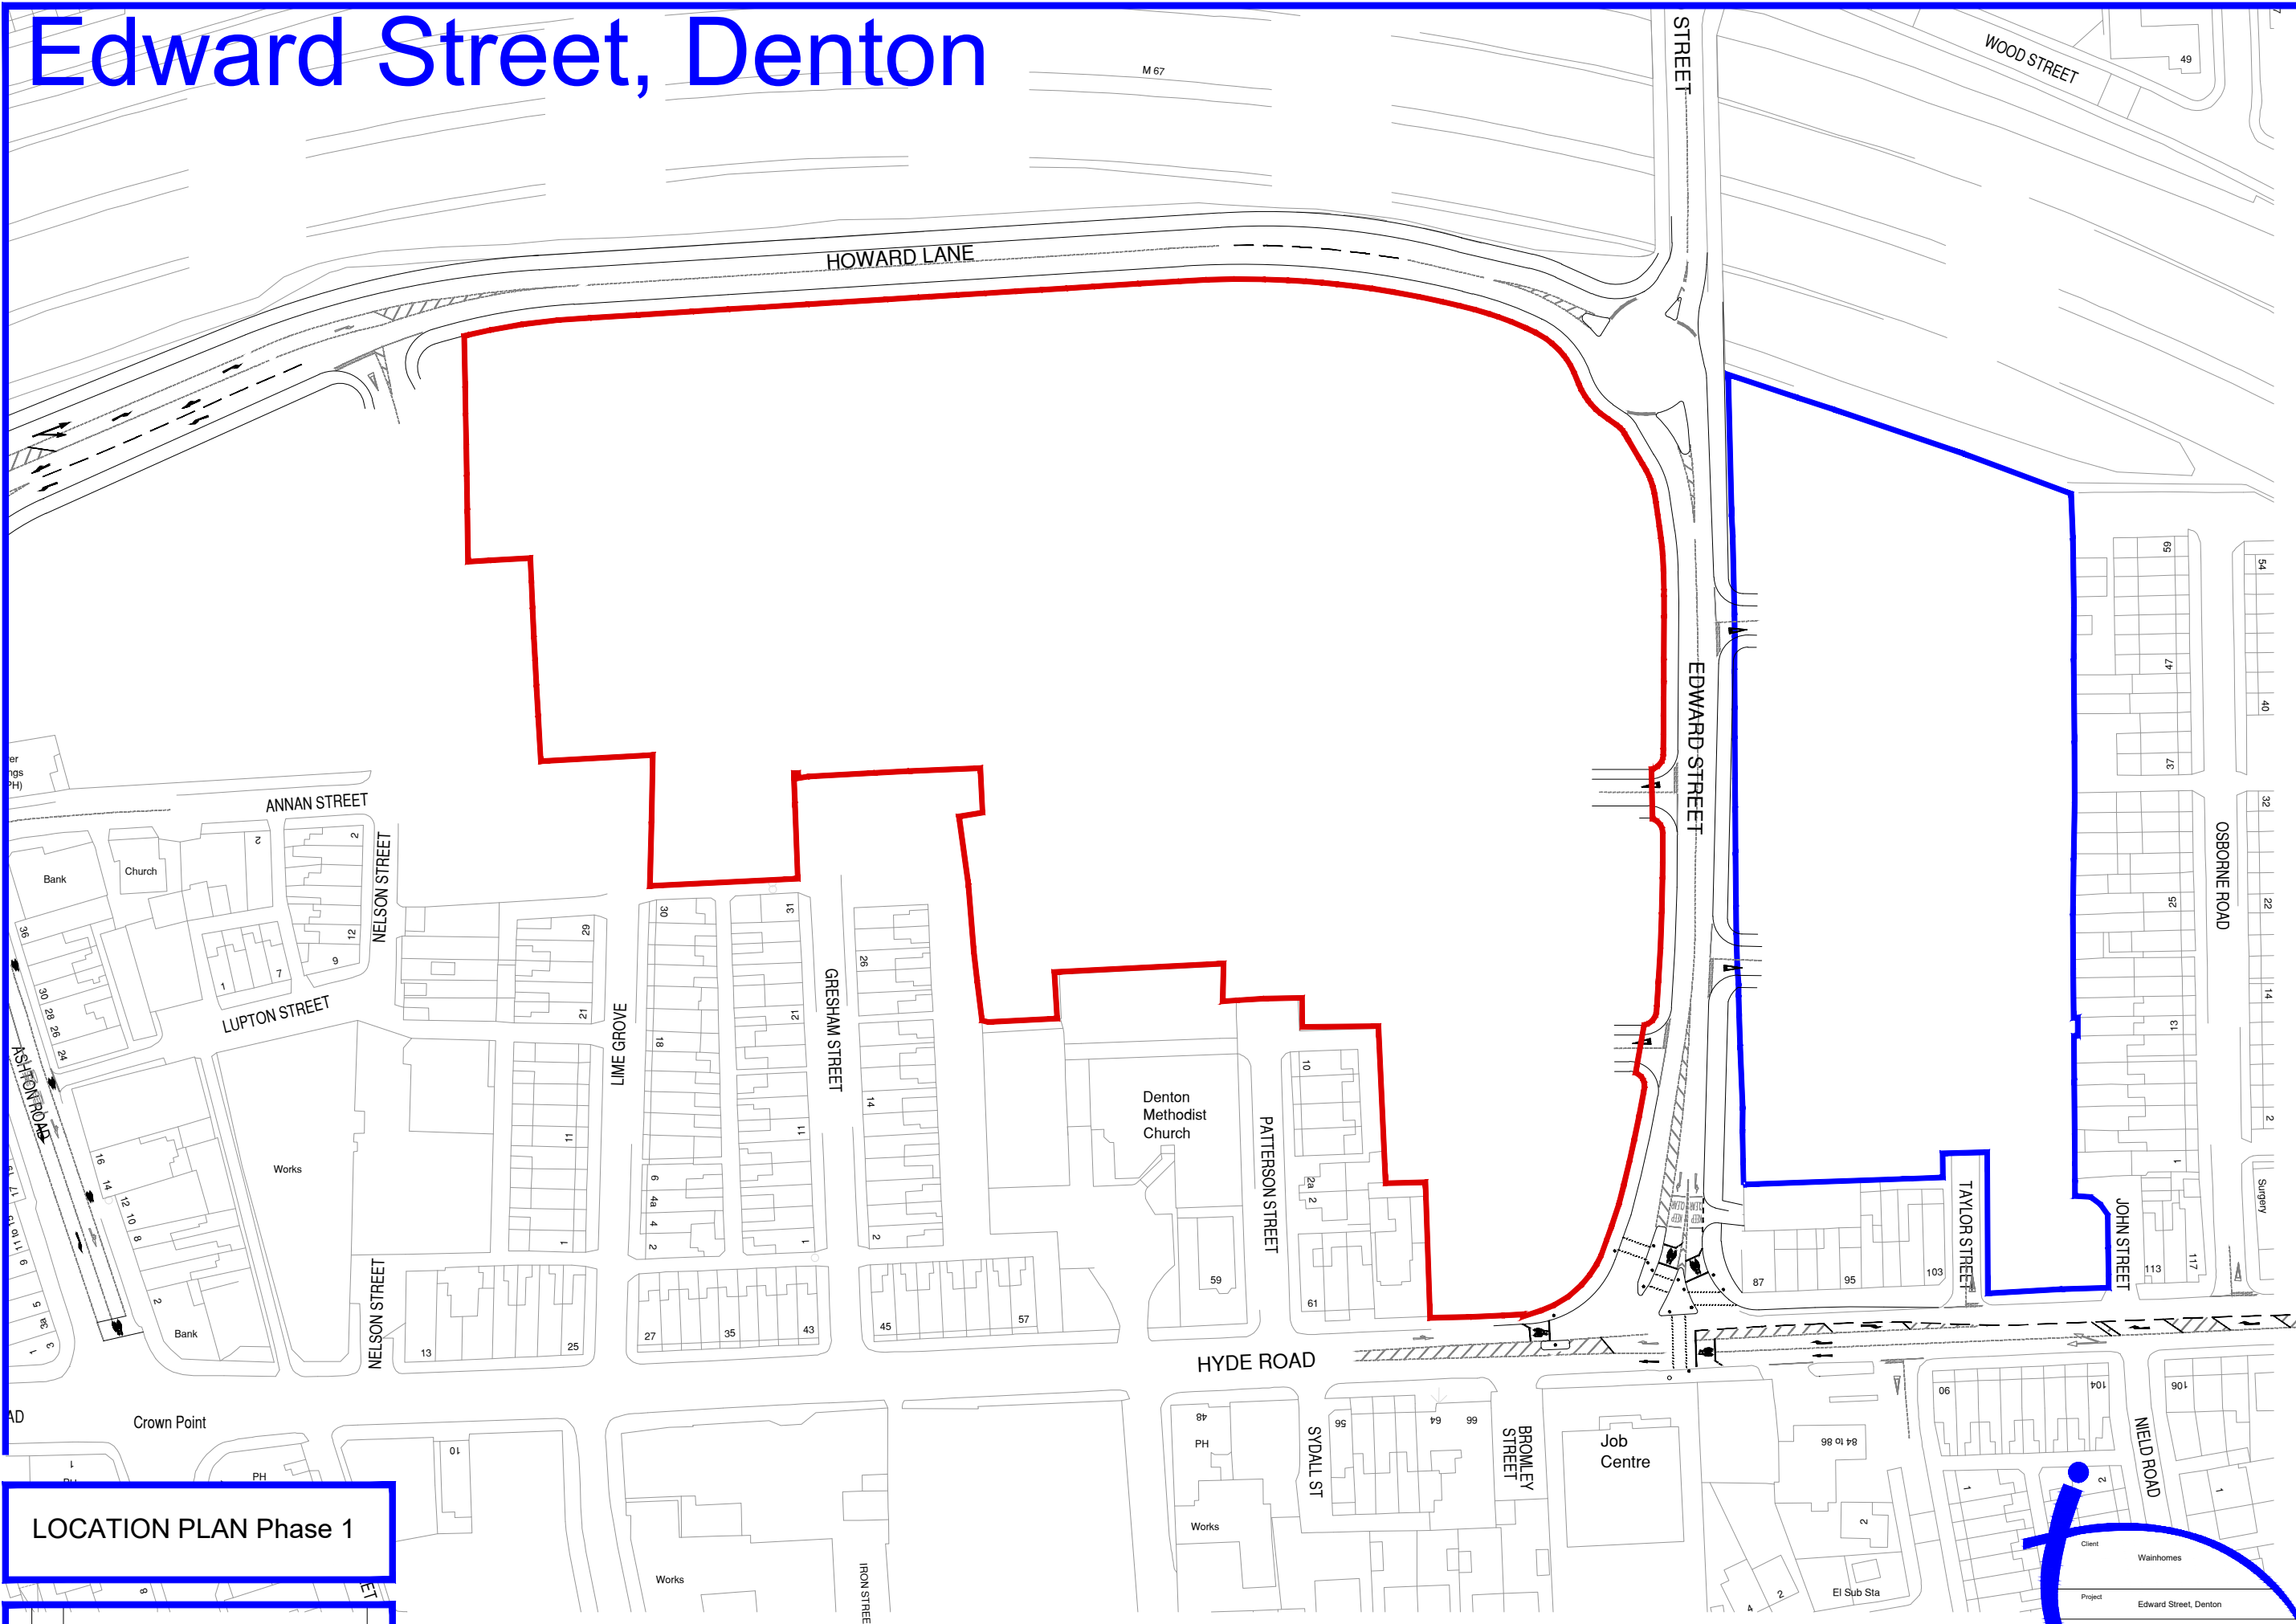


Edward Street, Denton

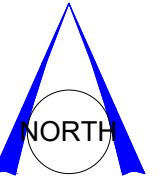

LOCATION PLAN Phase 1

Rev.	Date	Revision Description	Drawn
A	30-6-17	Boundary to John Street updated	DGL

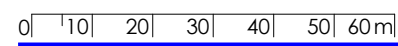

Barn Meadow House
 Southfield Fold Farm
 Southfield
 Burnley
 Lancashire
 BB10 3RH
 Tel : 01282 601157
 Mbl : 07976 762876

Revision	Checked
A	

Drawn	Approved
DGL	

Drawn	Checked
15th June 2017	

E-mail : darren.dgl@gmail.com **A3**

Client: Wainhomes

Project: Edward Street, Denton

Drawing Title: Location Plan PHASE 1

Drawing No.: 1536WHD/ESD/LP01