

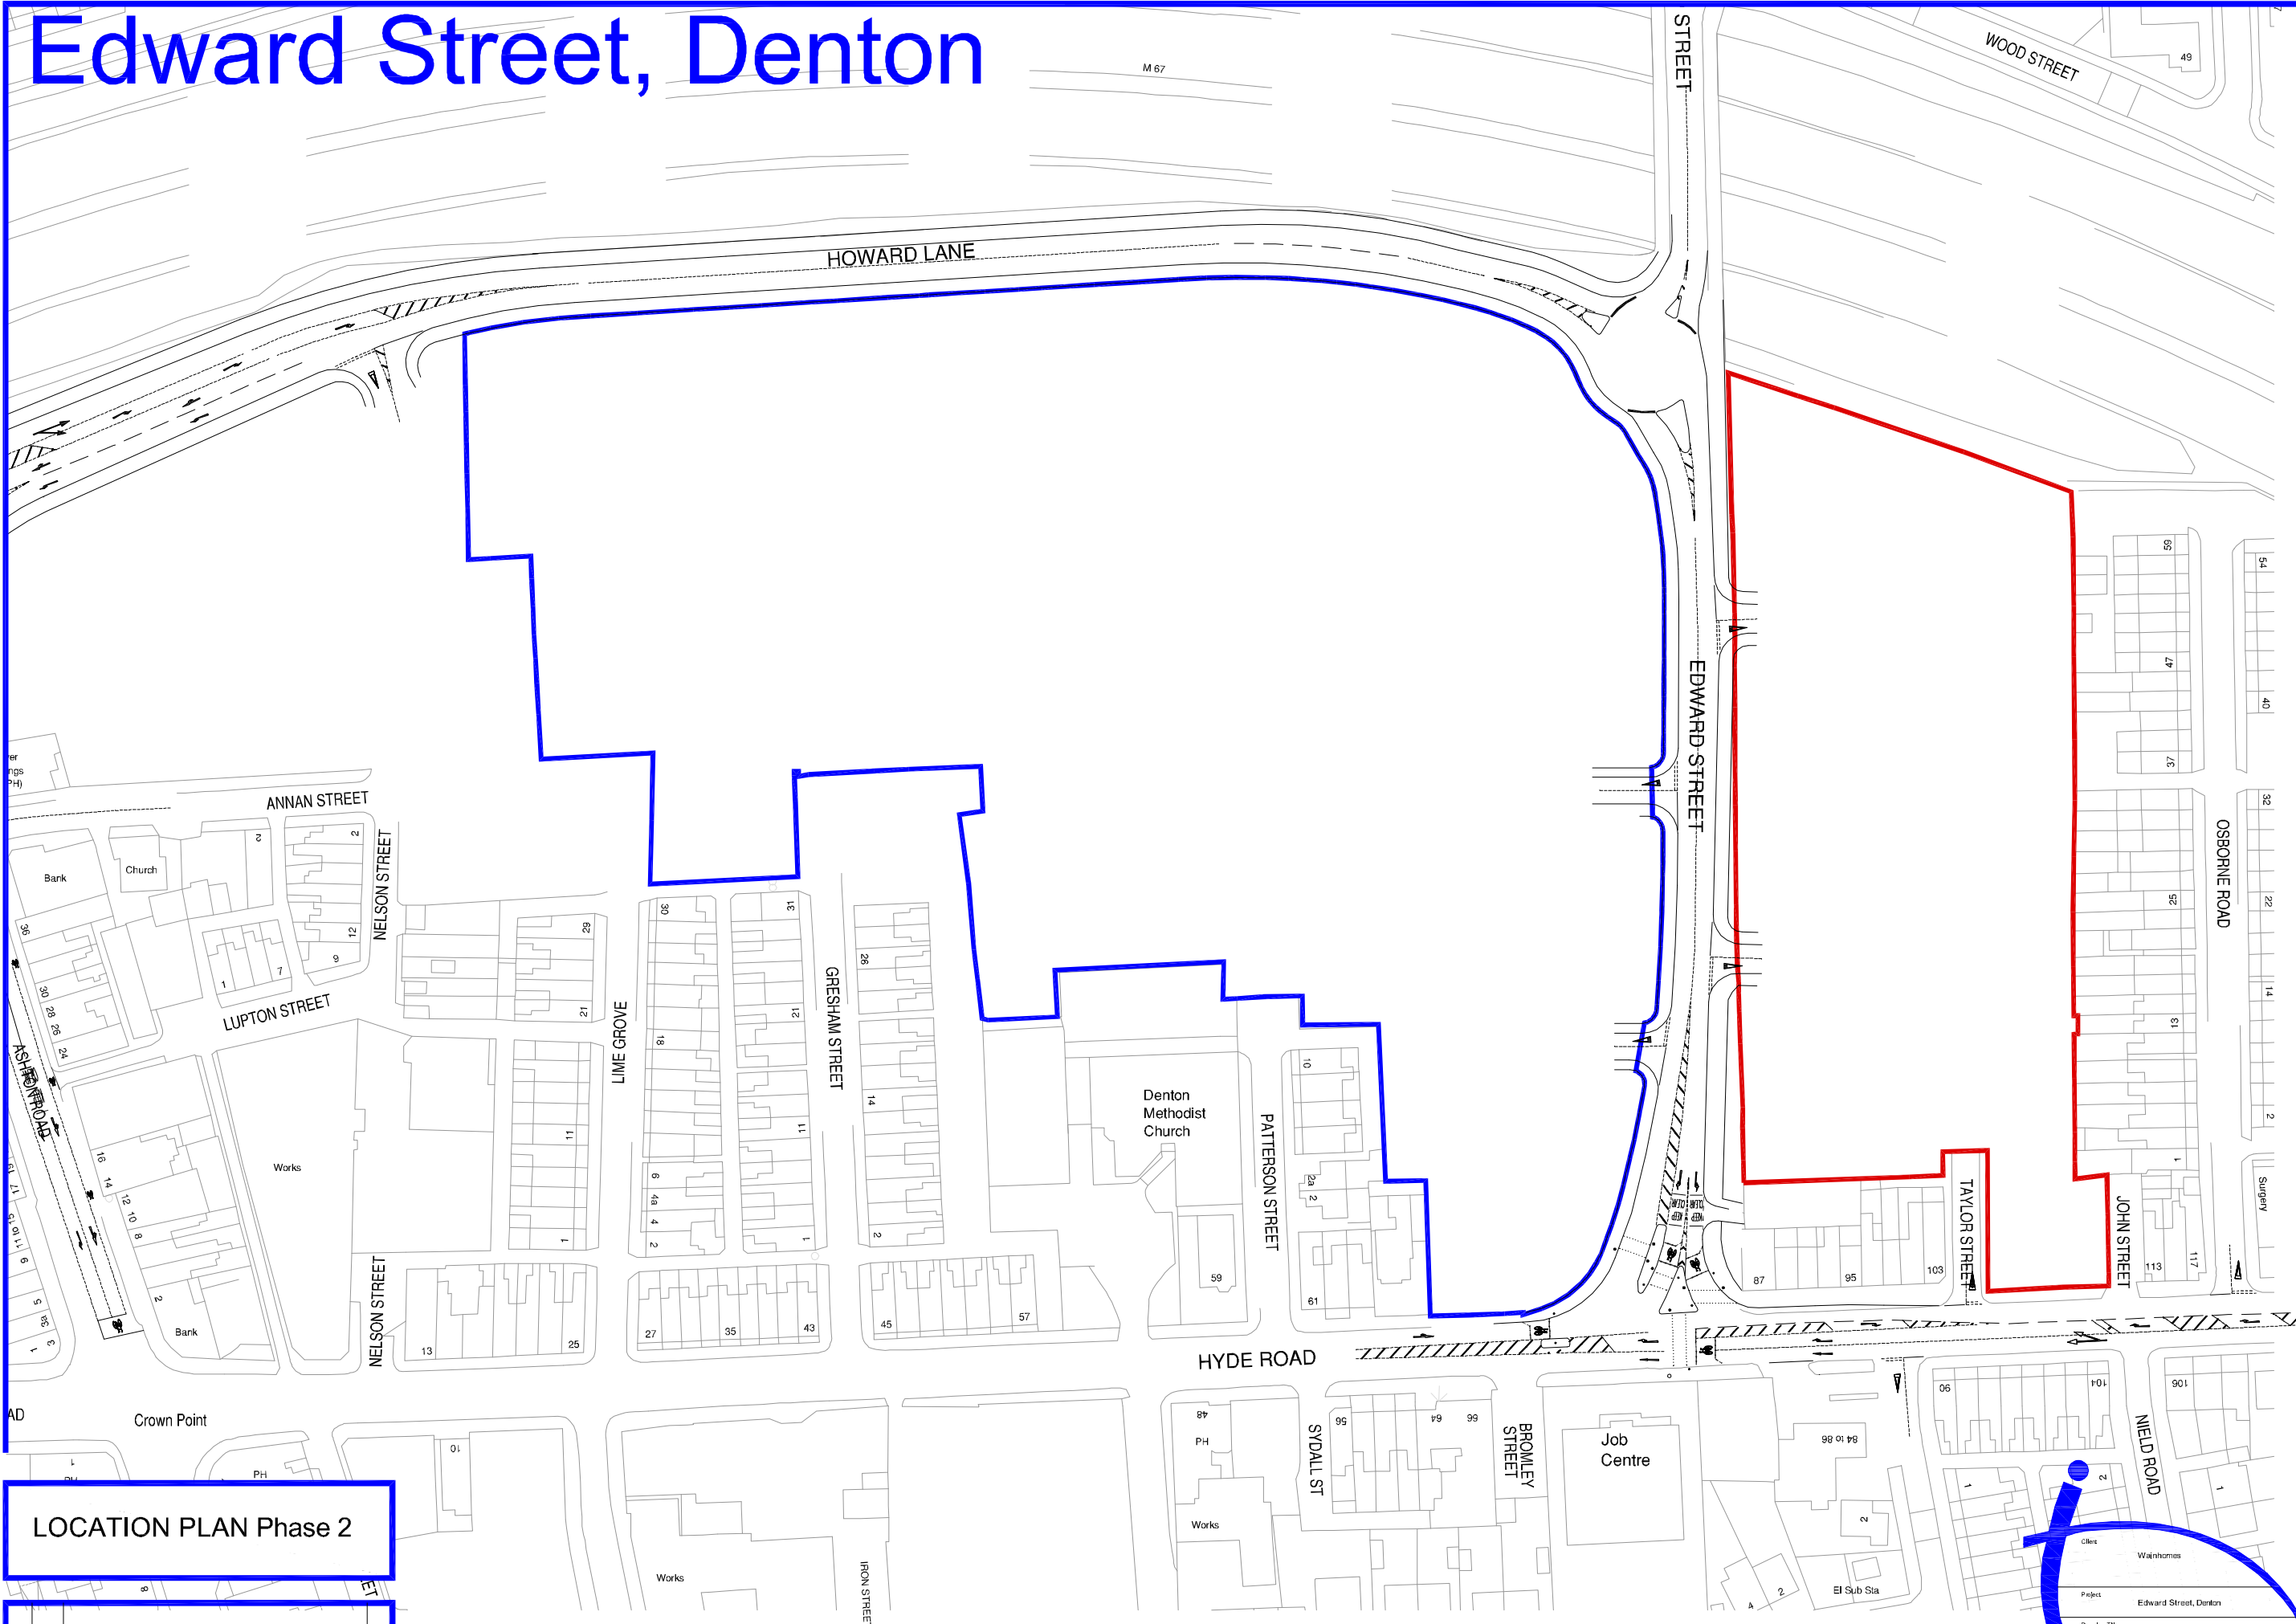


Edward Street, Denton

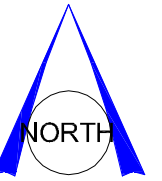

LOCATION PLAN Phase 2

Rev.	Date	Revision Description	Drawn

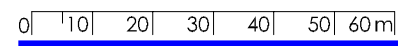

Barn Meadow House
 Southfield Fold Farm
 Southfield
 Burnley
 Lancashire
 BB10 3RH
 Tel : 01282 601157
 Mbl : 07976 782876

Rev/No.	Checked

Drawn	DGL	Approved
Scale	1:1250@A3	
Drawn	15th June 2017	

Drawing No.	1536WHD/ESD.LP02	E-mail:	dglever@dglasoc.wandoo.co.uk
-------------	------------------	---------	------------------------------

