


SITE SECTION E-E

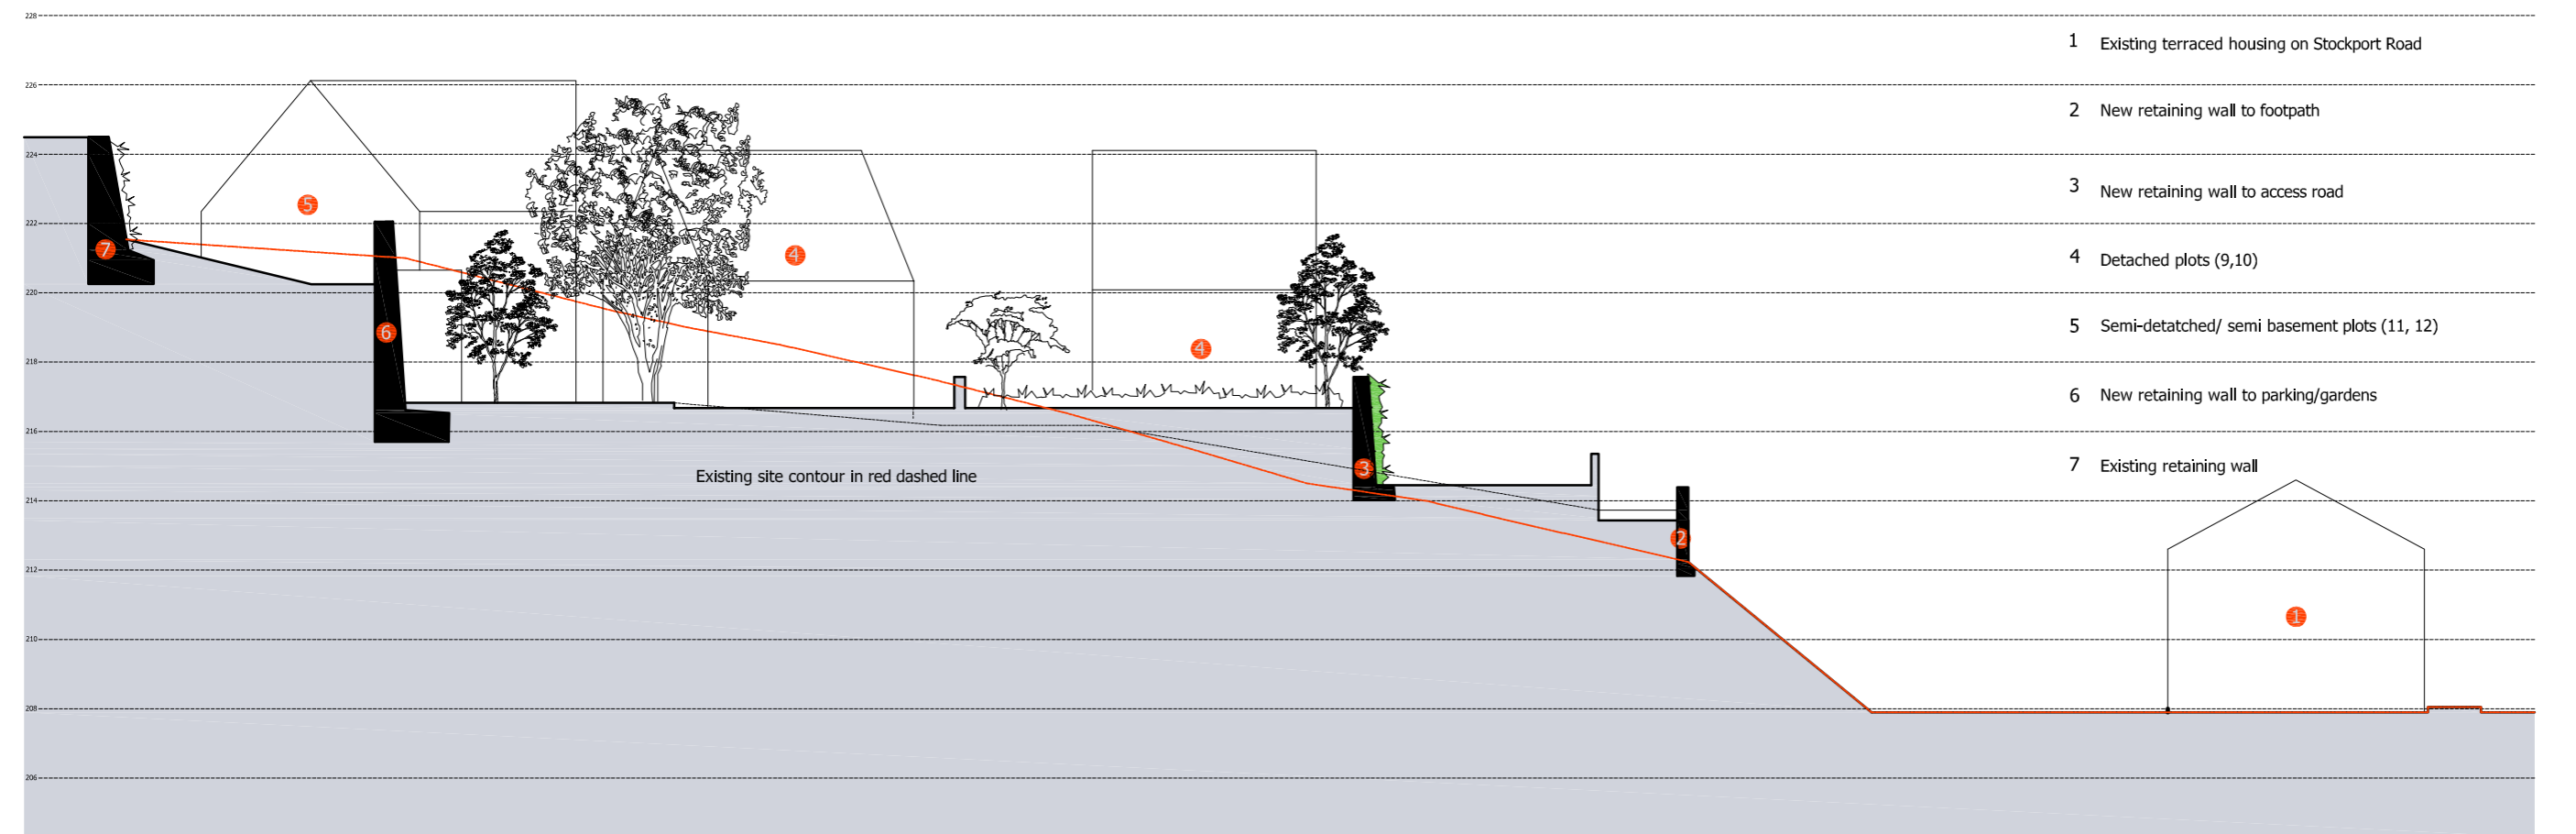

SITE SECTION F-F

■ The Copyright of this drawing belongs to Randle White Ltd and shall not be used or reproduced in any form without its express permission. The moral right of the Author is hereby asserted - Copyright © 2000.

■ Do not scale from this drawing for the purpose of construction. Work to figured dimensions only. All dimensions to be checked on site prior to the execution of any work.

■ For the avoidance of doubt all dimensions are measured to wall structure and not the finishes unless otherwise stated.

■ Where any discrepancy is found to exist within or between drawings and/or documents it should be reported to the architect immediately.

■ Randle White Ltd shall not be liable for any use of drawings & documents for any purpose other than for which the same were prepared by or on behalf of Randle White Ltd.

Rev B Date 2017-02-28 By: RW
Further planner request changes in accordance with email dated 31-01-17
Rev A Date 2016-03-01 By: RW

Description
Sections adjusted to suit revised layouts

RIBA 
Chartered Practice

Prospect House Mossley Ltd
PROSPECT HOUSE, STOCKPORT RD, MOSSLEY
PROPOSED SITE SECTIONS
December 2015 JK
13-117(PL)302
1:200@A3
Rev B

Randle White Limited
11 Bradshaw Lane
Grappenhall
Cheshire
WA4 2NJ
01925 601670
www.randlewhite.co.uk