

GRANT ERSKINE ARCHITECTS SHALL HAVE NO RESPONSIBILITY FOR ANY USE MADE OF THIS DOCUMENT OTHER THAN FOR THAT WHICH IT WAS PREPARED AND ISSUED.

ALL DIMENSIONS SHOULD BE CHECKED ON SITE.



DO NOT SCALE FROM THIS DRAWING.

ANY DRAWING ERRORS OR DIVERGENCES SHOULD BE BROUGHT TO THE ATTENTION OF GRANT ERSKINE ARCHITECTS AT THE ADDRESS SHOWN BELOW.

NOTES

All work to be carried out in strict accordance with current Codes of Practice, Building Regulations and to the complete satisfaction of the Local Authority. All dimensions to be checked on site prior to work commencing by contractor. All timbers to be treated with wood preservatives before use.

REVISION / DESCRIPTION	DRAWN	CHECKED	DATE
A - Removed dormer	MDS	GPE	24/10/17

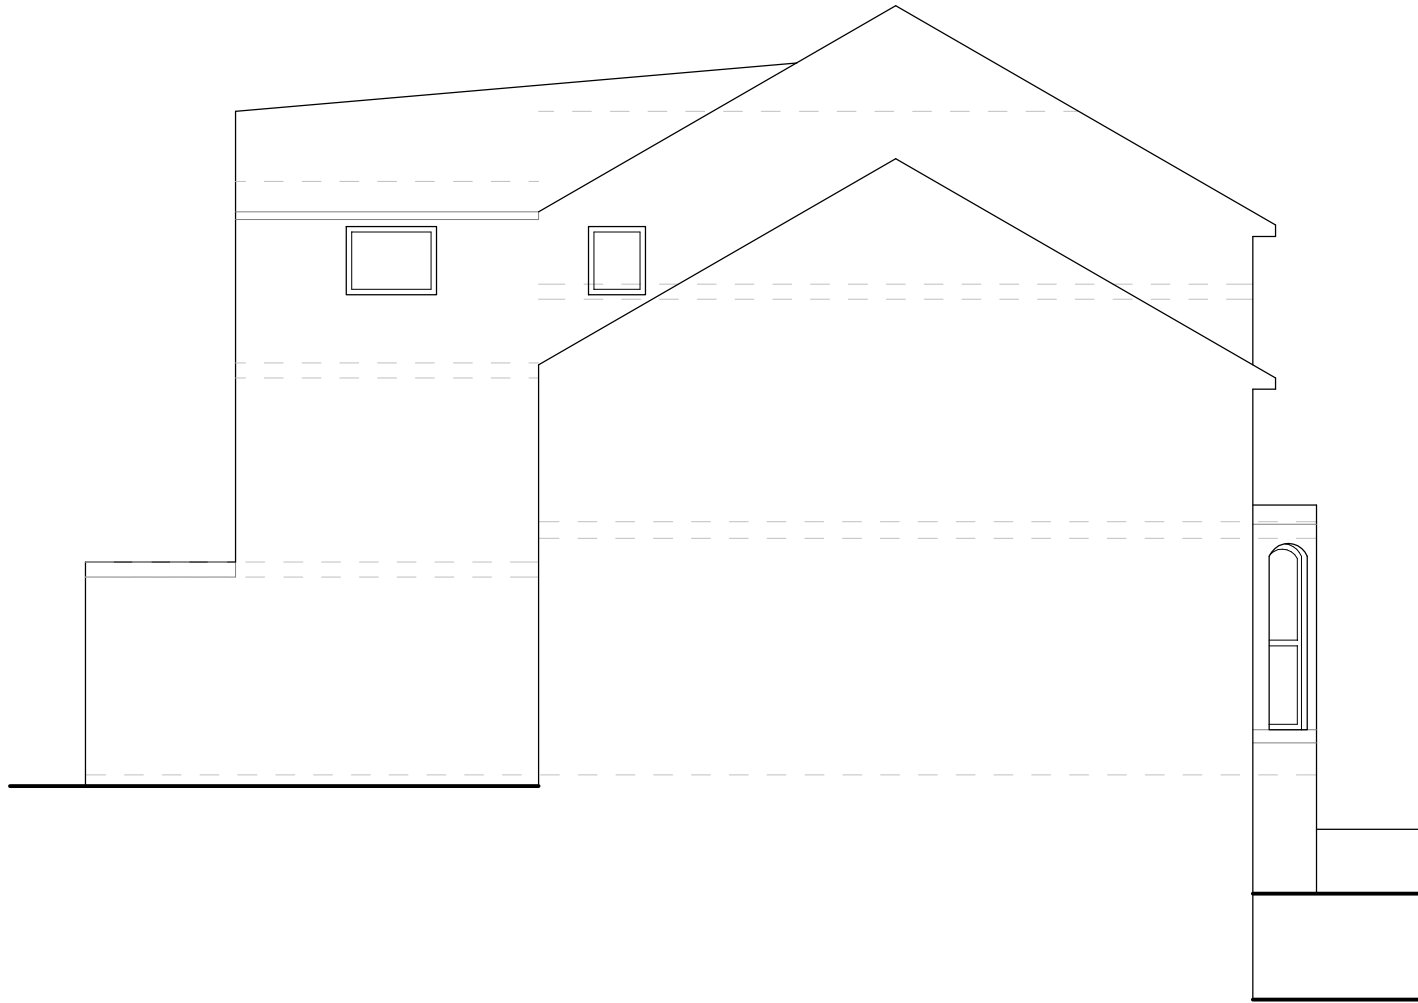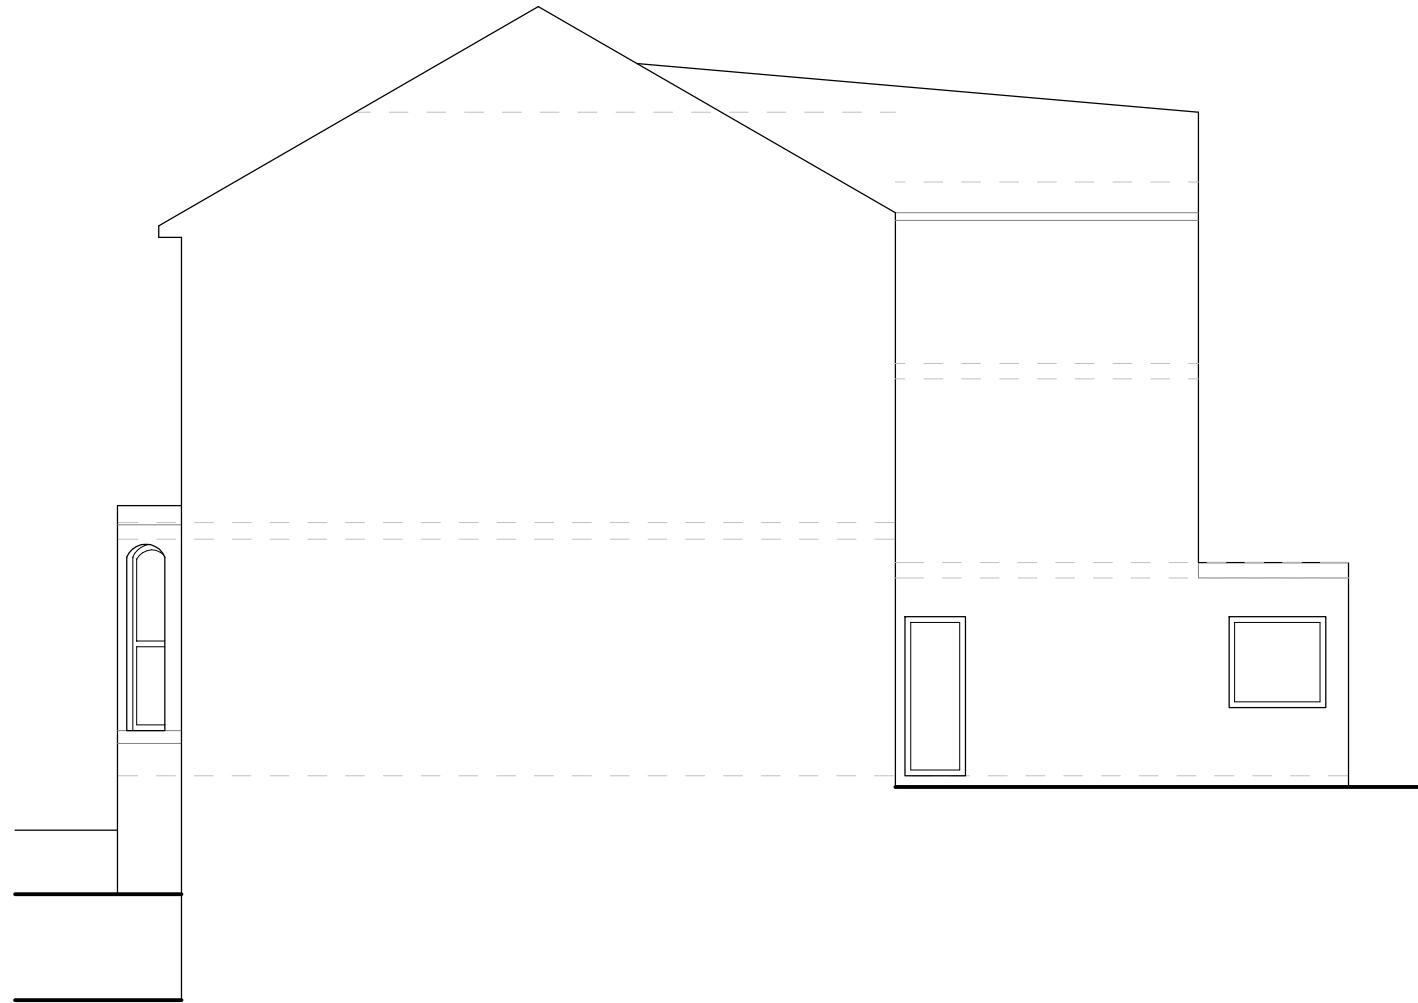

GRANT ERSKINE ARCHITECTS
 Suite 5, 3rd Floor
 61 Mosley Street
 Manchester
 M2 3HZ

07974 099796
 0161 236 9761

gpe@granterskinearchitects.com
www.granterskinearchitects.com

Grant Erskine Architects Limited Reg. No. 07477118

PROJECT TITLE 35 STAMFORD ROAD, ASHTON SINGLE DWELLING CONVERSION TO HMO	
PROJECT NUMBER 20170926	
DRAWING TITLE PROPOSED ELEVATIONS	SCALE 1:100 @A3
	DATE 04/10/2017
DRAWING No. (20)A002	REVISION A