
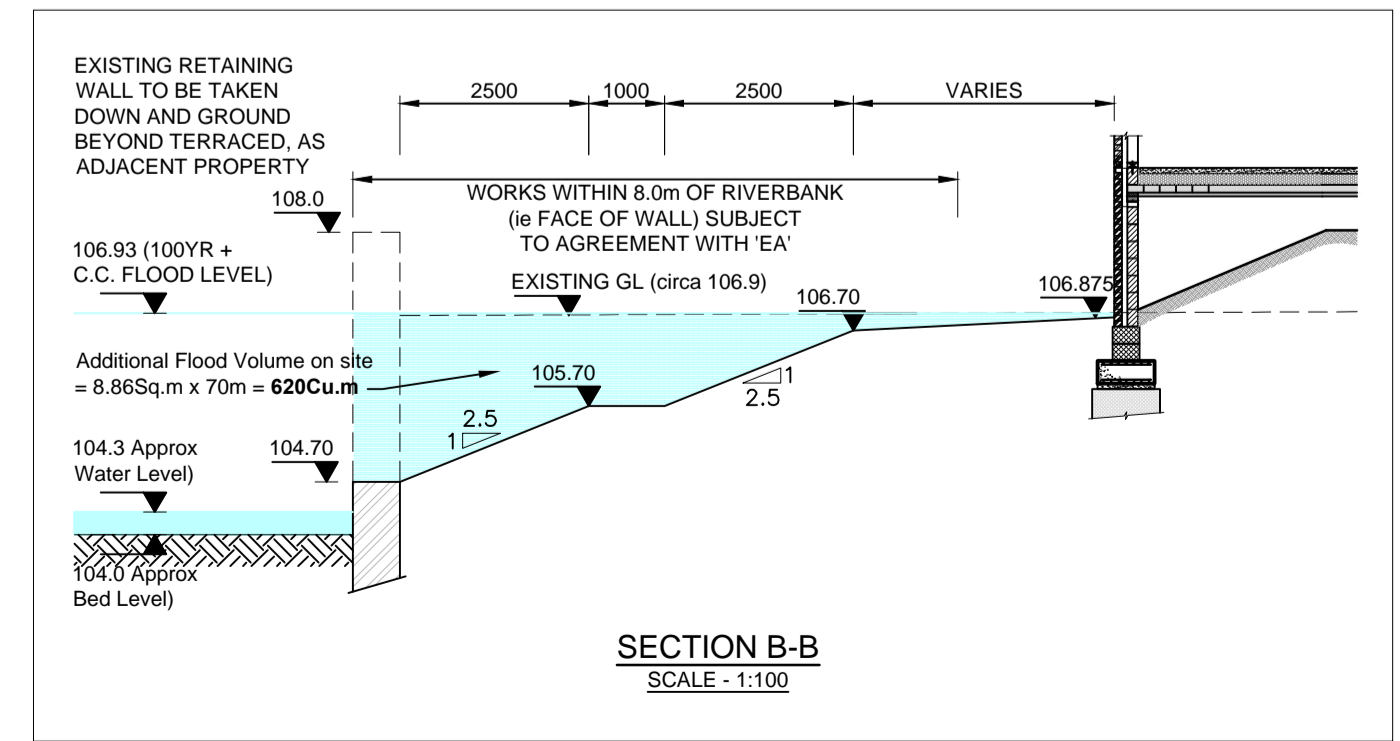


KERB TYPES

- Indicates 125x255 Half Batter Kerb (HB2) - 100mm
- Indicates 125x150 Bullnose Kerb (BN) - 25mm
- Indicates 125x150 Bullnose Kerb (BN) - Flush
- Indicates Drop Kerb (1 @ 1:12)
- Indicates 50x200 Flat Top Edging (EF)
- Indicates tangent point & Kerb Radius

GENERAL

- PROPOSED LEVELS
- PROPOSED HARDSTANDING GRADIENTS
- SLOPE CHANGE (ie RIDGE, VALLEY or FOLD)

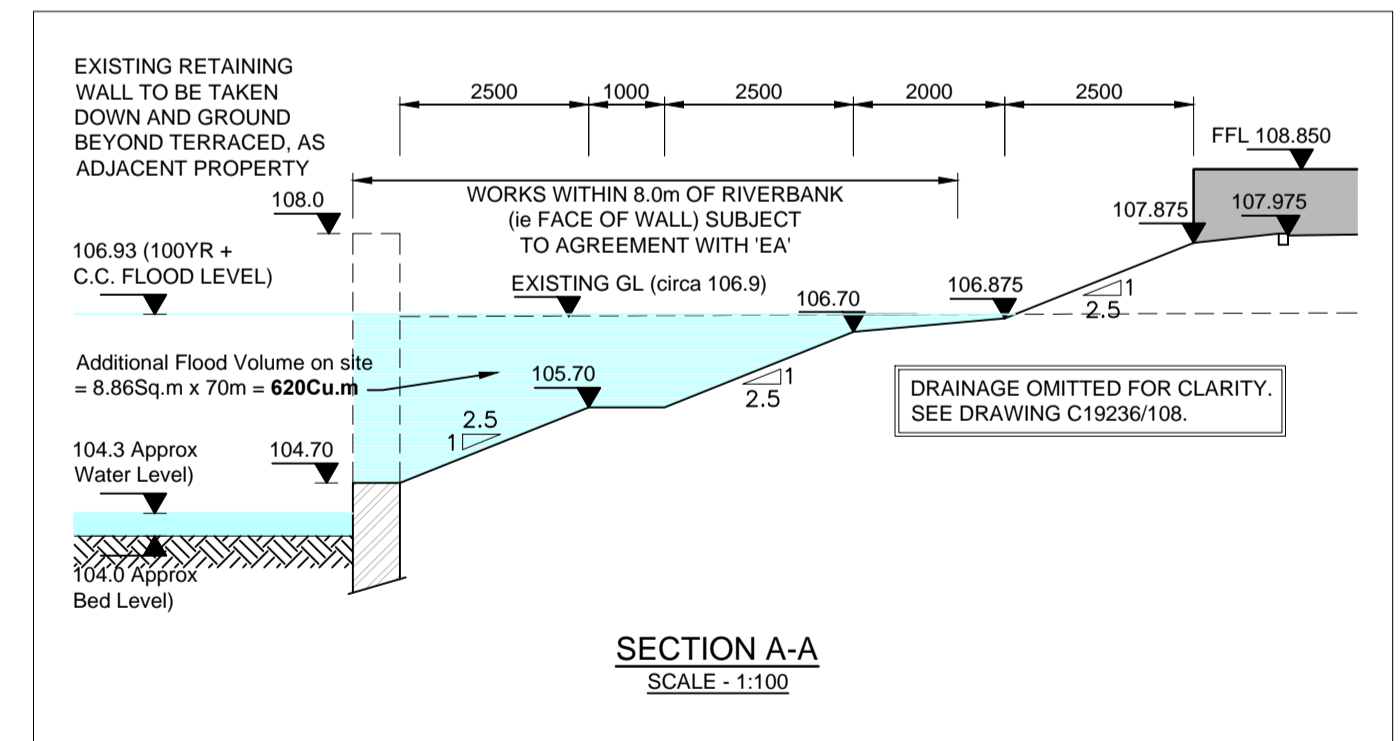

REV	DATE	DRN	DESCRIPTION

PURPOSE OF ISSUE: **INFORMATION**

CLIENT: **ROWLINSON CONSTRUCTIONS LTD**

PROJECT: **CASTLE STREET STALYBRIDGE (PHASE 2)**

TITLE: **EXTERNAL WORKS G.A. - FALLS & LEVELS**

JOB No.	DRAWING No.	REVISION
C19709	/ 03	~

DRAWN	CHECKED	SCALE	SHEET SIZE	DATE
TW	KM	1:200	A1	DEC 2017

DRAWING NOT TO BE SCALED

atkinson consulting engineers
peck

Watson House, 45 Waterloo Road, Stockport, Cheshire, SK1 3BJ
Telephone +44 (0)161 480 2833, facsimile +44 (0)161 477 3939
email: apce@atkinsonpeck.co.uk, web: www.atkinsonpeck.co.uk

ace
accredited engineering business