

Notes
 The Contractor is to check all dimensions and conditions on site before commencing. Do not scale from this drawing.
 This drawing remains the copyright of POZZONI Architecture Ltd.

Scale Bars TO BE USED ONLY AS GUIDANCE

1:100	mm	0	1000	2000	3000	4000	5000
1:200	mm	0	500	1000	1500	2000	2500
1:500	m	0	5	10	15	20	25
1:1250	m	0	10	20	30	40	50


APARTMENT SUMMARY

Type	Count
1 BED 2 PERSON APARTMENT	3
2 BED 3 PERSON APARTMENT	3
2 BED 4 PERSON APARTMENT	6

AREA SCHEDULE (GIFA)

Level	Area
00 - Ground Floor	303.7 m ²
01 - First Floor	303.7 m ²
02 - Second Floor	303.7 m ²
Grand total	911.1 m²

- MATERIALS (RESERVED MATTERS)**
- APARTMENTS:**
- Walls - Brick, multi red to match Phase 1. Areas of feature brickwork to be Flemish bond in the same red multi brick
 - Roof - Artificial slate effect tile
 - Windows & Patio Doors - UPVC, grey
 - Apartment entrance door - Aluminium, grey
 - Balcony balustrade - polyester powder coated metal guarding, grey

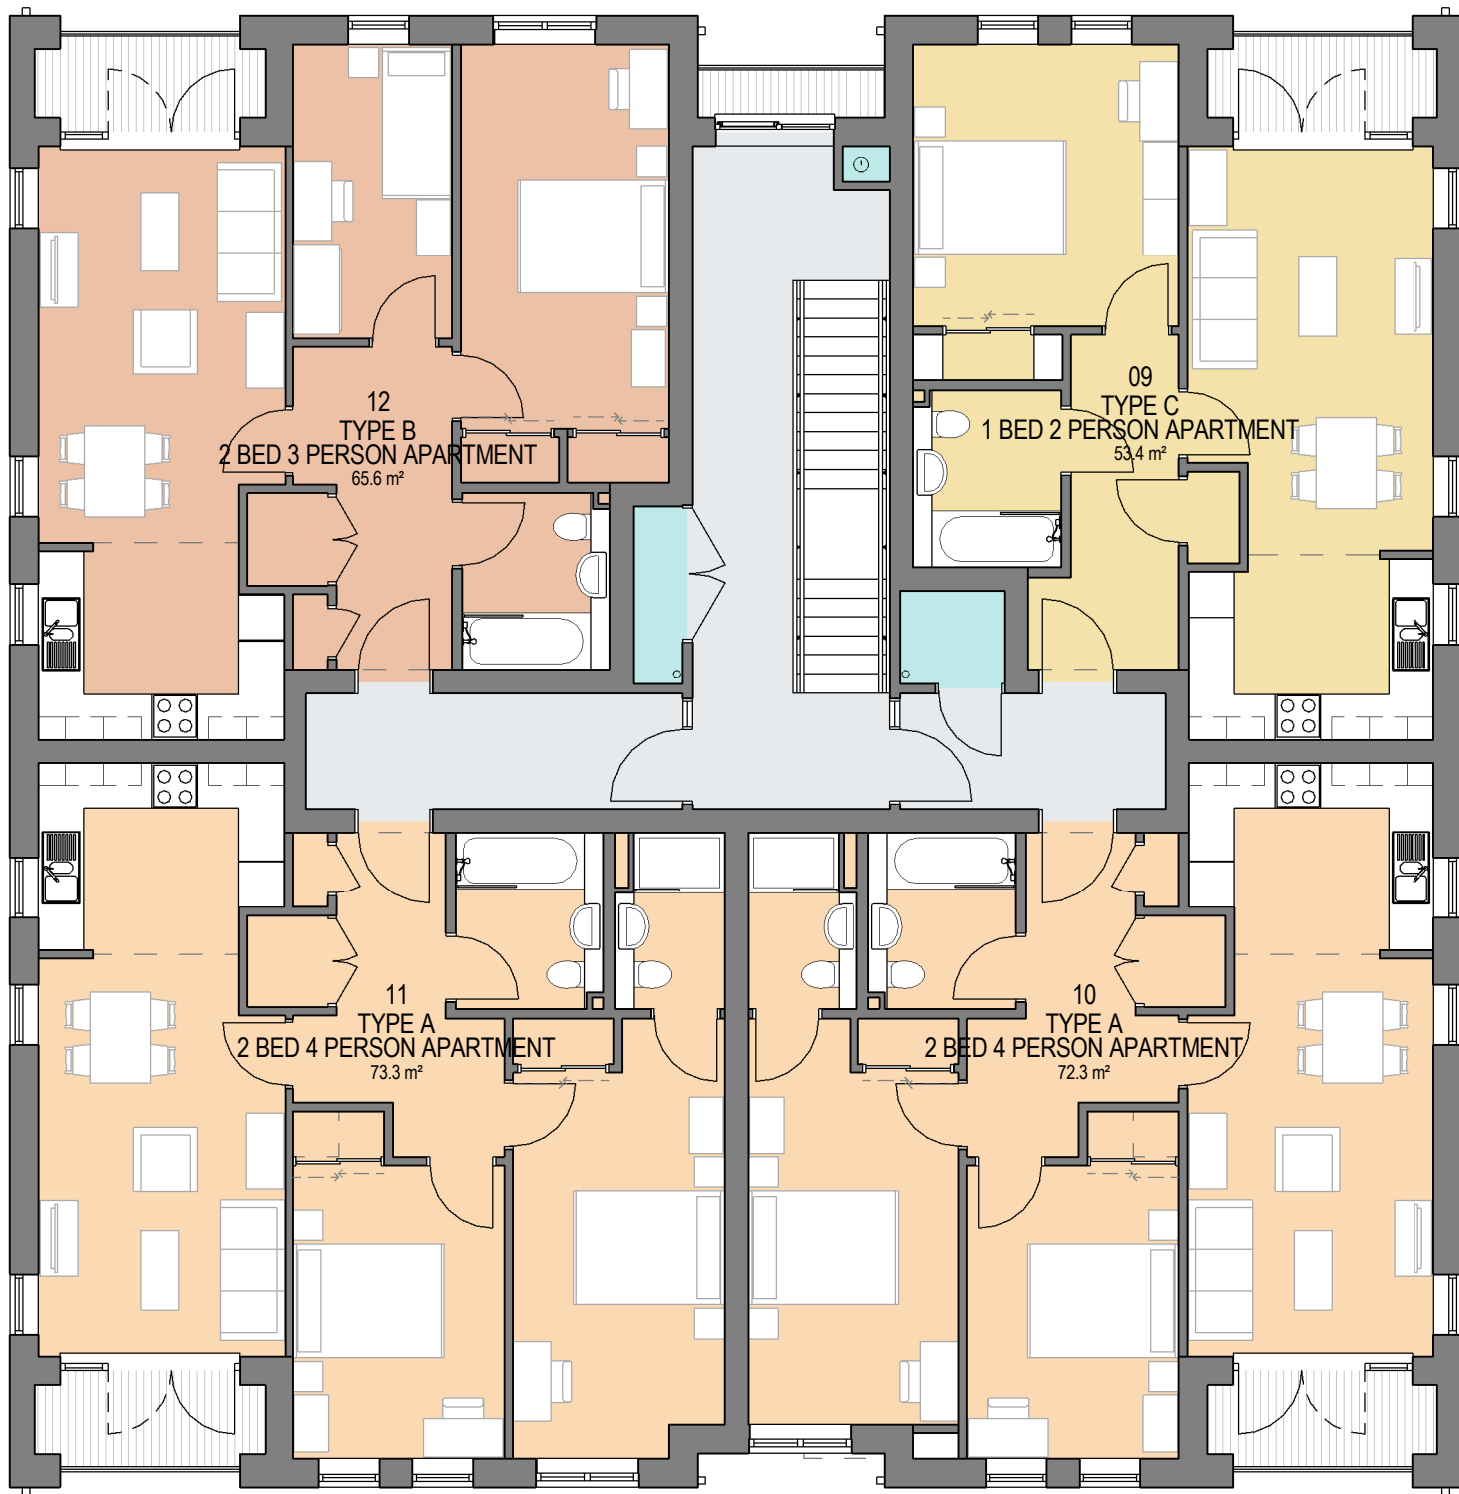


SECOND FLOOR PLAN

1: 100



STREET ELEVATION - CASTLE STREET

1: 100

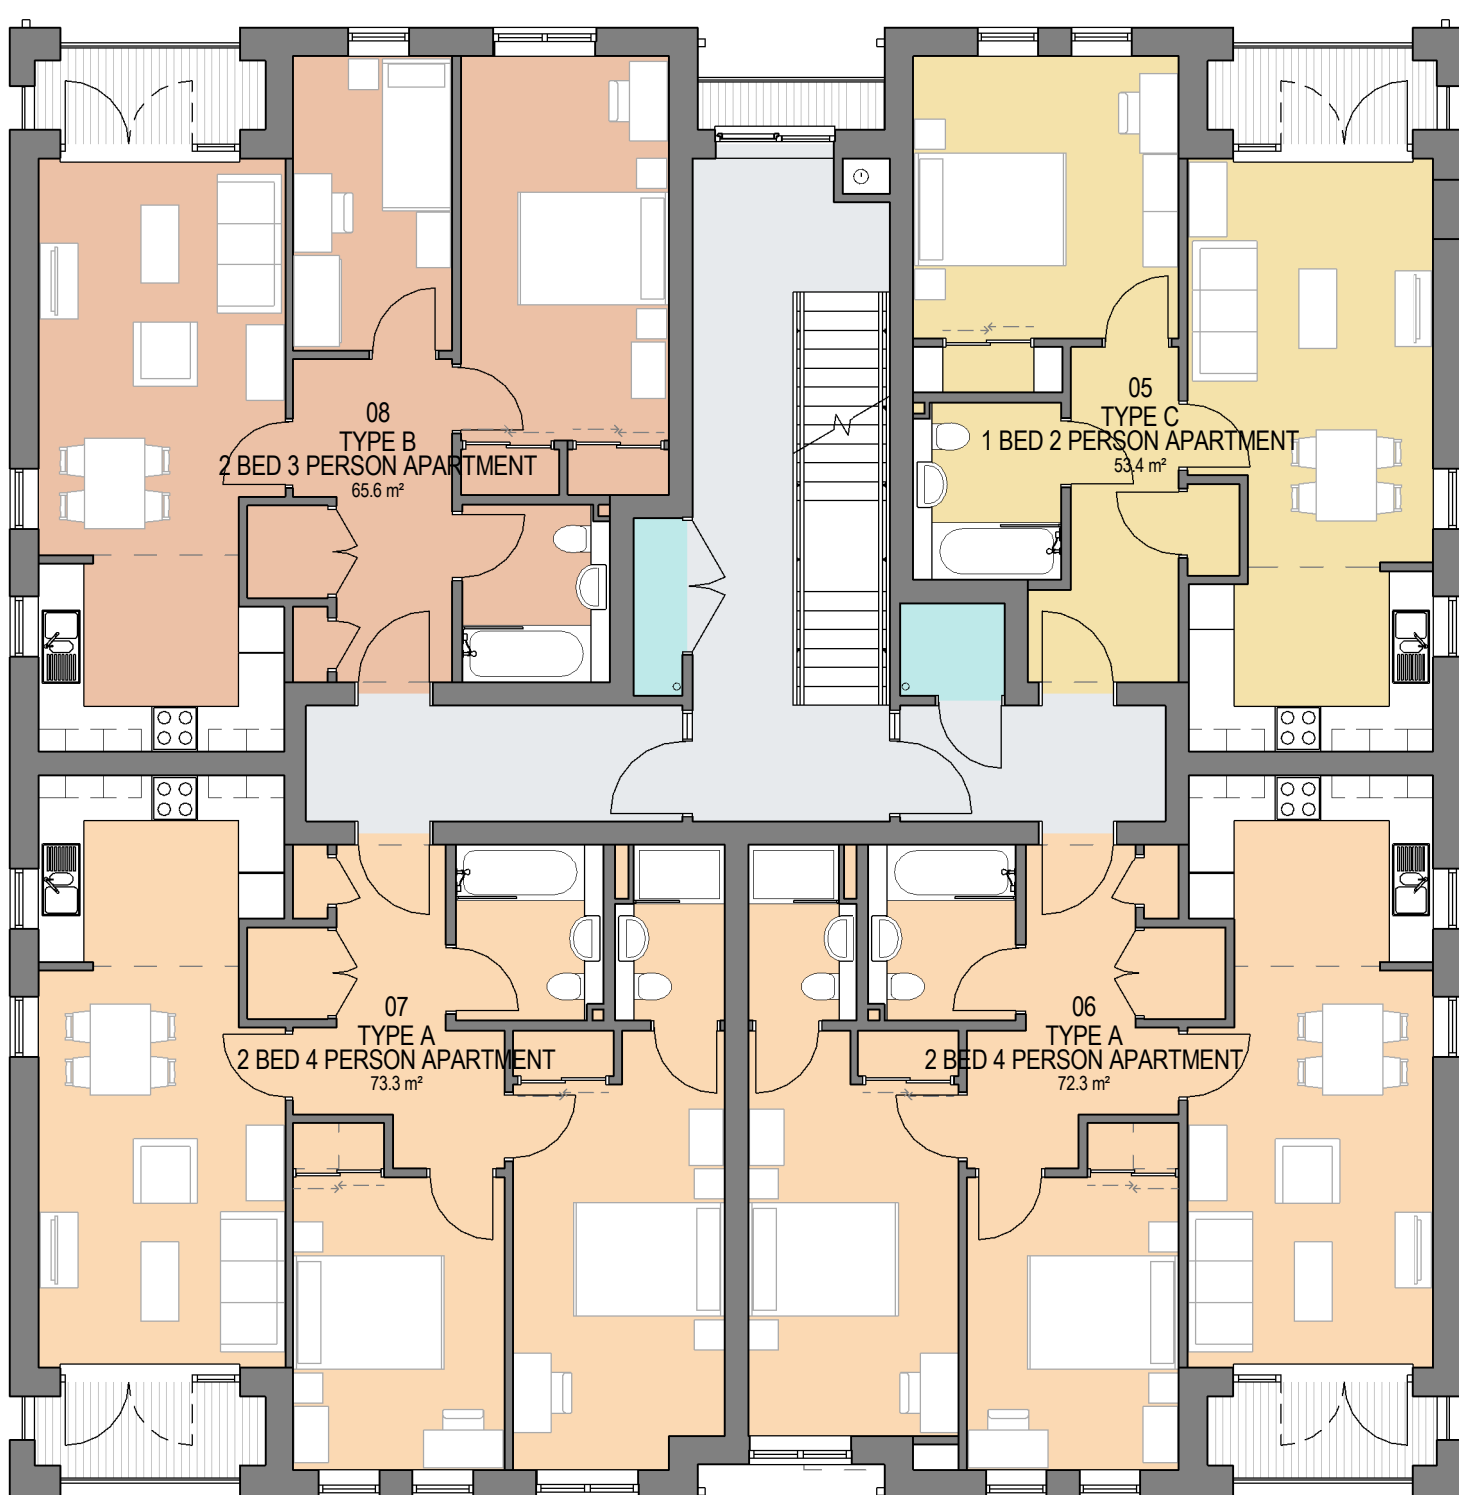

FIRST FLOOR PLAN

1: 100



SIDE ELEVATION - FACING PHASE 1

1: 100




GROUND FLOOR PLAN

1: 100



FRONT ELEVATION - FACING COURTYARD PARKING

1: 100

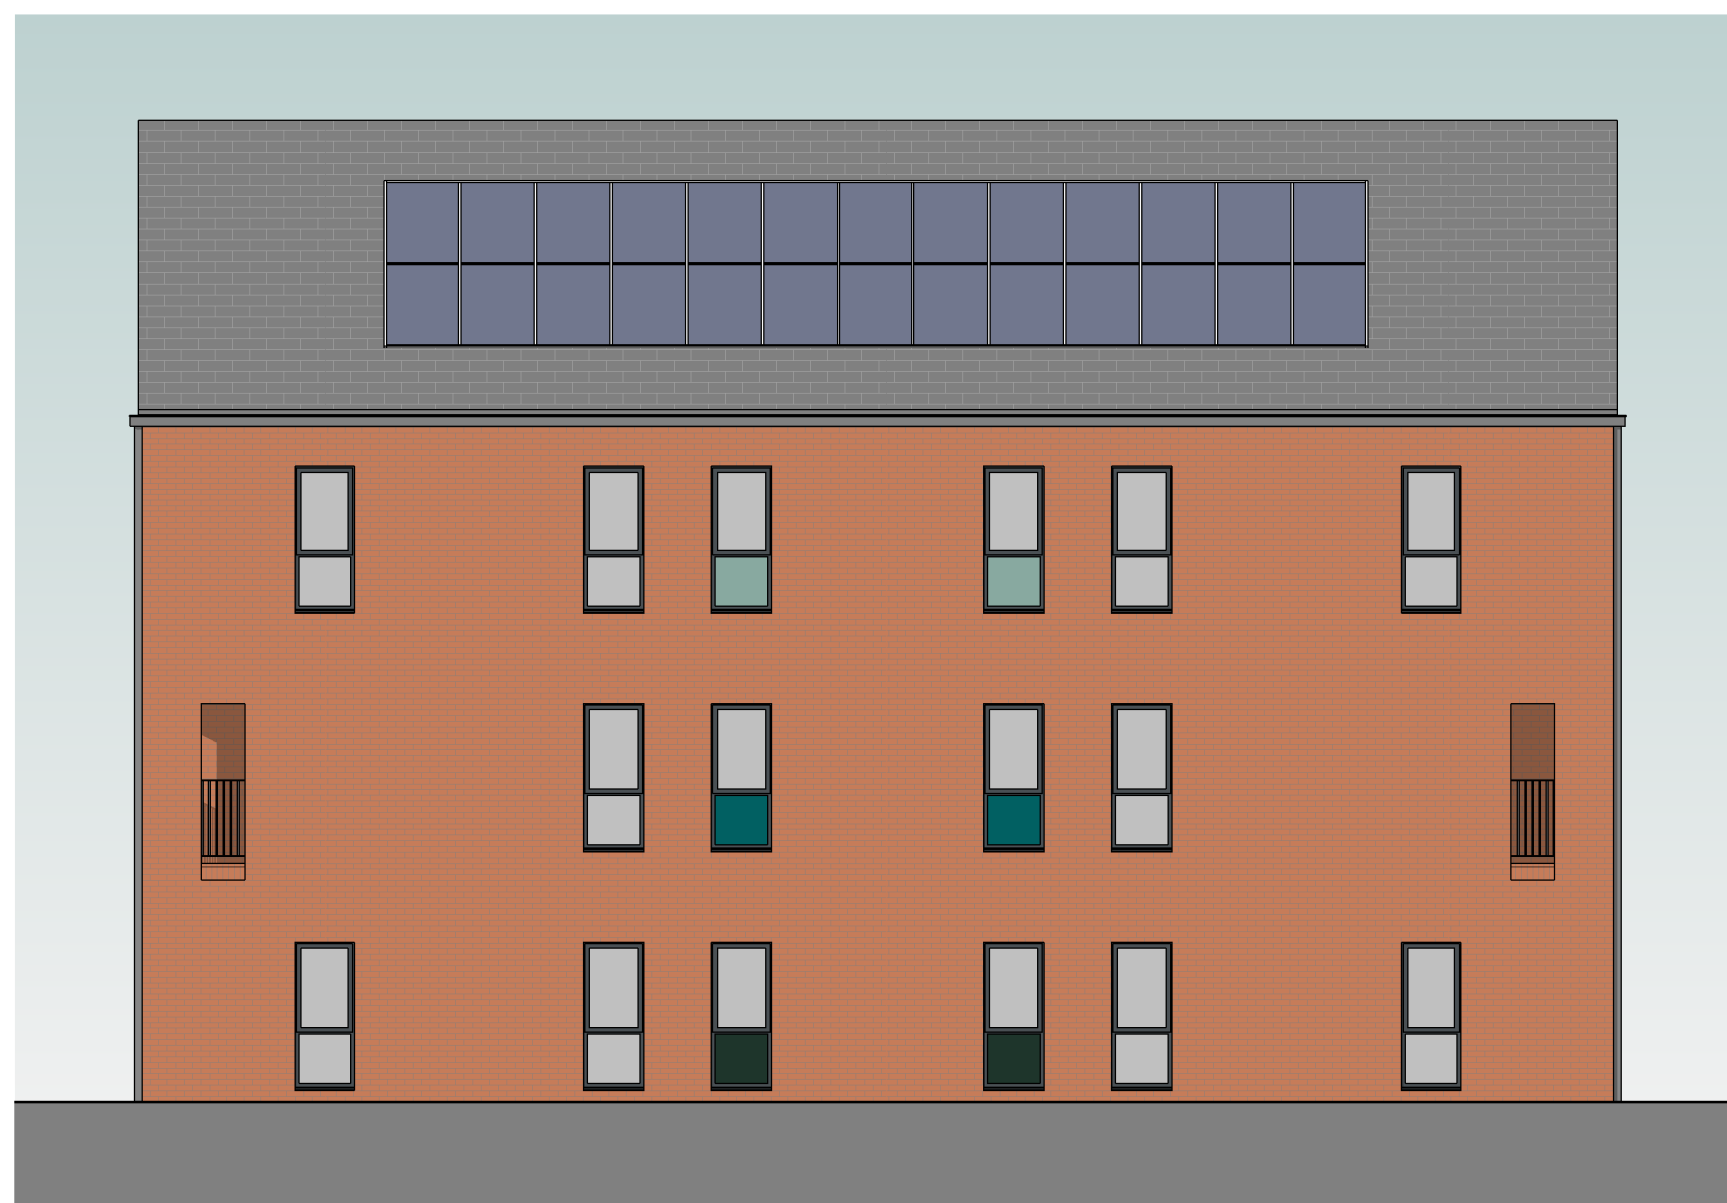

SIDE ELEVATION - FACING THE PATTERN HOUSE

1: 100

Rev	Description	By	Date
Client	MOSS CARE ST VINCENTS' HOUSING GROUP		
UK	CASTLE STREET PHASE 2, STALYBRIDGE		
Drawn	BLOCK B - FLOOR PLANS & ELEVATIONS		
Rev	4654-01_1004	Rev	
1004			
Dwn	02/11/17	Scale	1: 100 @ A1
EMc	EMc	Approval	TW
Planning	Tender	Construction	
Design	Contract	As Built	

pozzoni

London House
 115 Golden Lane
 London
 EC1Y 0EJ

Woodville House
 2 Woodville Road
 Altrincham
 WA14 2FH

+44 20 7078 0079
 architects@pozzoni.co.uk

+44 161 928 7848
 www.pozzoni.co.uk

P:\MCAD\4651-4700\4654-01\PAL\Design\4654-01-Block B.rvt
 07/12/2017 05:50:53 PM