


Topographical Survey Legend

Symbol	Description	Symbol	Description
(Symbol)	Height	(Symbol)	Level Profile Description
(Symbol)	Spot Level	(Symbol)	Spot Level
(Symbol)	Spot Level	(Symbol)	Spot Level

Levels at edge of carriageway are observed at channel (bottom of bank). Unless otherwise stated.

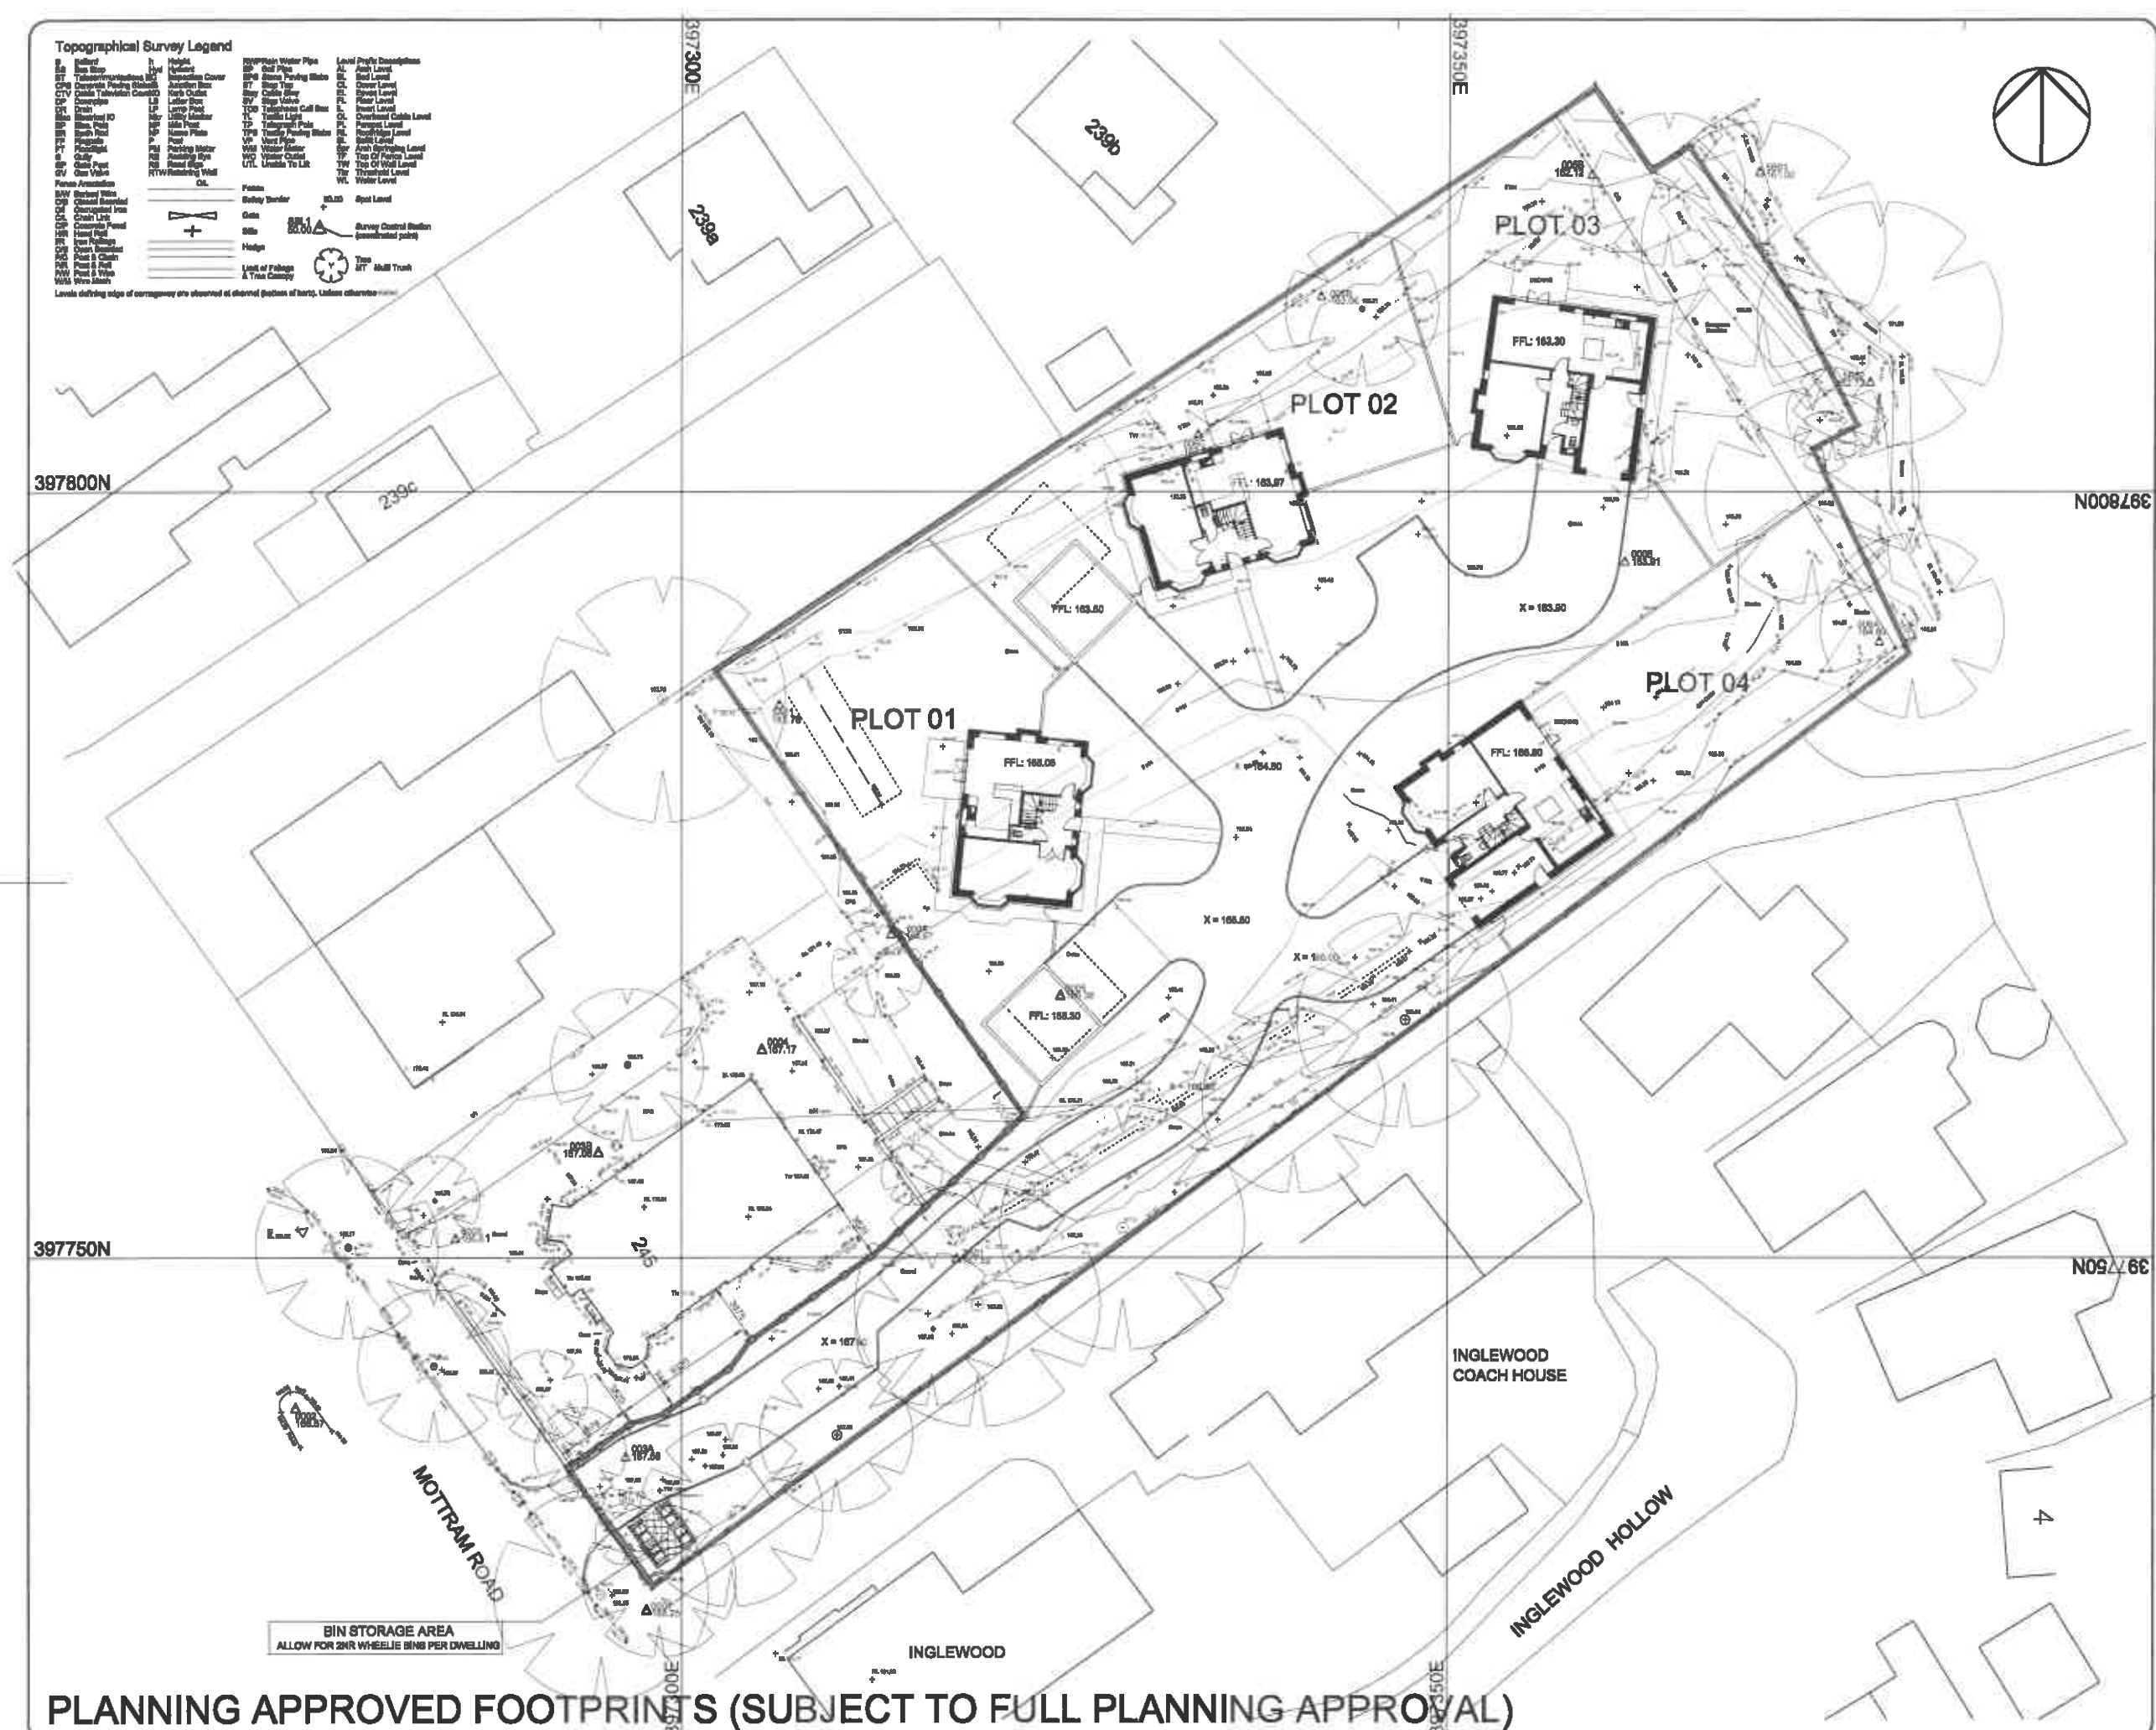


**NOTES**

1. CONTRACTORS AND SUB-CONTRACTORS MUST CHECK AND APPROVE ALL DIMENSIONS BEFORE PROCEEDING COMMENCEMENT OF WORK ON SITE.
2. CONTRACTORS ARE TO BE RESPONSIBLE FOR APPROVING THE ACCURACY OF ANY DIMENSIONS ON THIS DRAWING OR BETWEEN THIS DRAWING AND ANY OTHER RELATED DOCUMENT ISSUED UNDER THE PROVISIONS OF THE CONTRACT.
3. WRITTEN DIMENSIONS ONLY ARE TO BE USED FOR THE DRAWING - IF ANY ANY DIMENSIONS DIFFER FOR CLARIFICATION.

**Survey Station Coordinates**

Sta	Easting	Northing	Level
0001	397287.84	397726.83	166.26
0002	397274.87	397740.19	166.87
0003	397286.22	397751.29	166.61
0004	397306.20	397763.91	167.17
0005	397324.87	397767.14	166.38
0006	397361.69	397766.47	163.91
000A	397296.35	397737.00	167.58
000B	397294.52	397759.81	167.06
3A01	397317.87	397749.86	167.82
000A	397313.65	397771.14	164.67
000B	397356.32	397820.70	162.12
5A01	397306.37	397766.17	163.76
5B01	397370.31	397820.57	161.00
5B02	397377.59	397807.20	162.73
000A	397376.22	397790.30	164.80
000B	397341.66	397812.77	162.06
000C	397333.66	397803.78	162.65

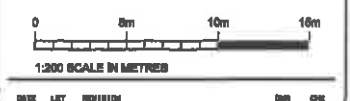

**W&P**  
Waller & Partners  
ARCHITECTS INTERIOR DESIGNERS

PROJECT MANAGERS  
EDM CO-ORDINATORS

RESIDENTIAL DEVELOPMENT  
245 MOTTRAM ROAD  
STALYBRIDGE  
STRATEGIC TEAM GROUP

PROPOSED  
SITE LAYOUT

SCALE	1:200 @ A1	DRAWN	AC	DATE	02/10/17
NUMBER	4729/03	REVISION			

THIS DRAWING AND THE COMMENTS AND NOTES THEREON ARE THE ARCHITECTS PROPERTY AND NOT BE USED OR REPRODUCED WITHOUT THEIR CONSENT.

**PLANNING APPROVED FOOTPRINTS (SUBJECT TO FULL PLANNING APPROVAL)**

**BIN STORAGE AREA**  
ALLOW FOR 2HR WHEELIE BINS PER DWELLING