


This drawing is to be read in conjunction with all relevant drawings.

The main contractor/builders is to interpret the requirements in relationship to the site conditions encountered and as agreed with the Building Control officer.


All dimensions and sizes to be verified on site, any discrepancies to be reported to the client/project manager. These annotations were prepared for planning and/or building control submission only.

This drawing and design is the (© 2017) property of Aran, and should not be reproduced without written permission.

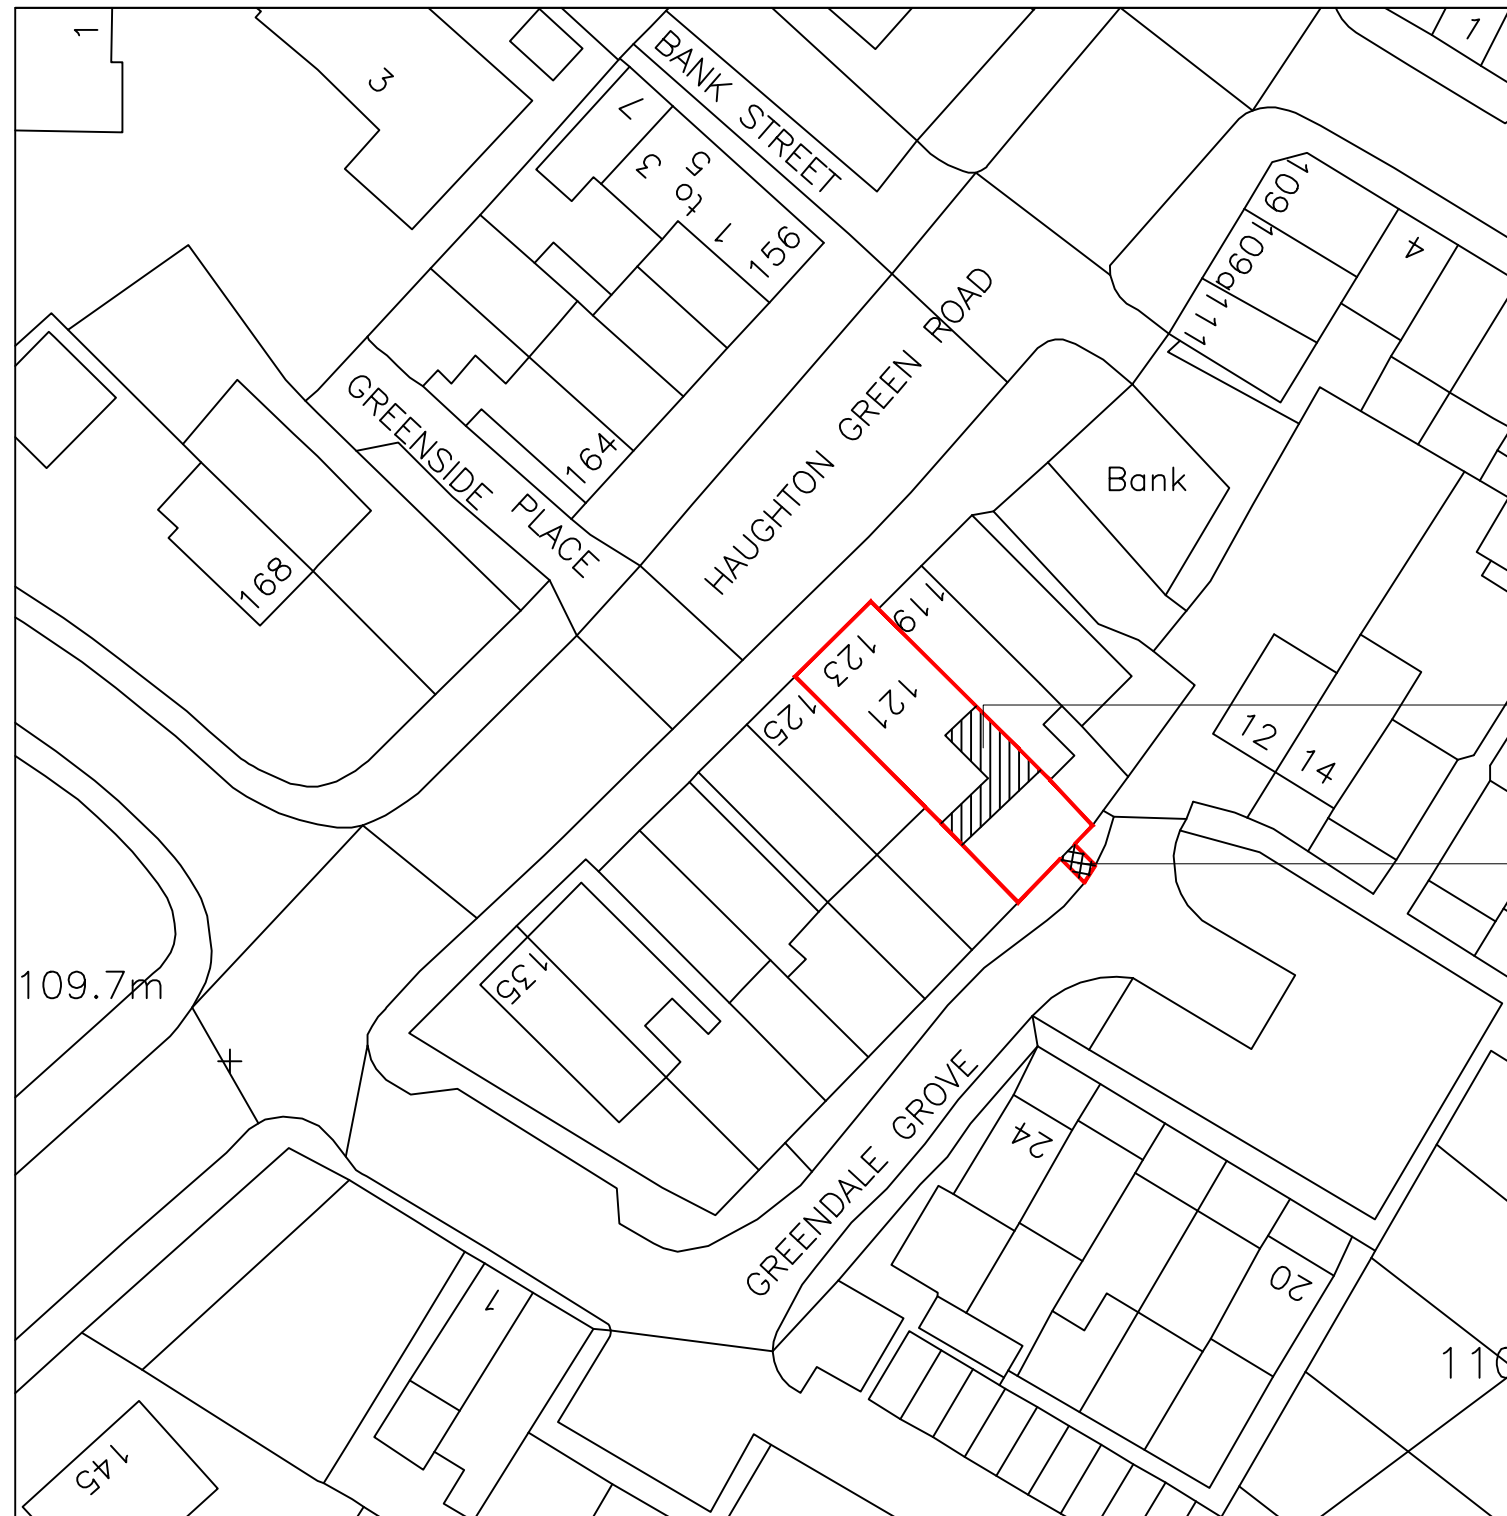

Hatched area indicates proposed single storey rear extension

Hatched area indicates access route across land owned by others for access to the first floor flat only (See drawing 3692\_200 for more information in relation to this)

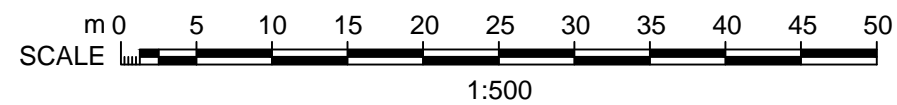

B	Redline boundary amended - Re-Issue for Planning Permission	AN	06/07/18
A	Issue for Planning Permission	PB	12/02/18
Rev	Description	By	Date
Initial Issue: 13/09/2017			

**CLIENT**  
 'The Green' Funeral Services  
 121-123 Haughton Green Road  
 Denton  
 M34 7PW

**PROJECT TITLE**  
 Single Storey Rear Extension  
 & Interior Alteration

**DRAWING TITLE**  
 Block Plan

Drawn by: PB      Checked by: AN  
 Date: 13/09/2017      Scale: 1:500@A3

**aran**  
 Sunningdale House  
 Stamford Square  
 11 George Street  
 Altrincham  
 Cheshire  
 WA14 1RJ  
 T: +44 (0) 161 929 4842  
 W: www.aranproperty.co.uk

Job Ref.	Drawing No.	Revision
3692	501	B