


Drawing Information:
 All levels and dimensions must be checked onsite by the contractor prior to commencement of works. Any variations must be reported to Millson Associates Ltd. All information hereon is the copyright of Millson Associates Ltd. Copying in full or part is forbidden without written permission from Millson Associates Ltd.

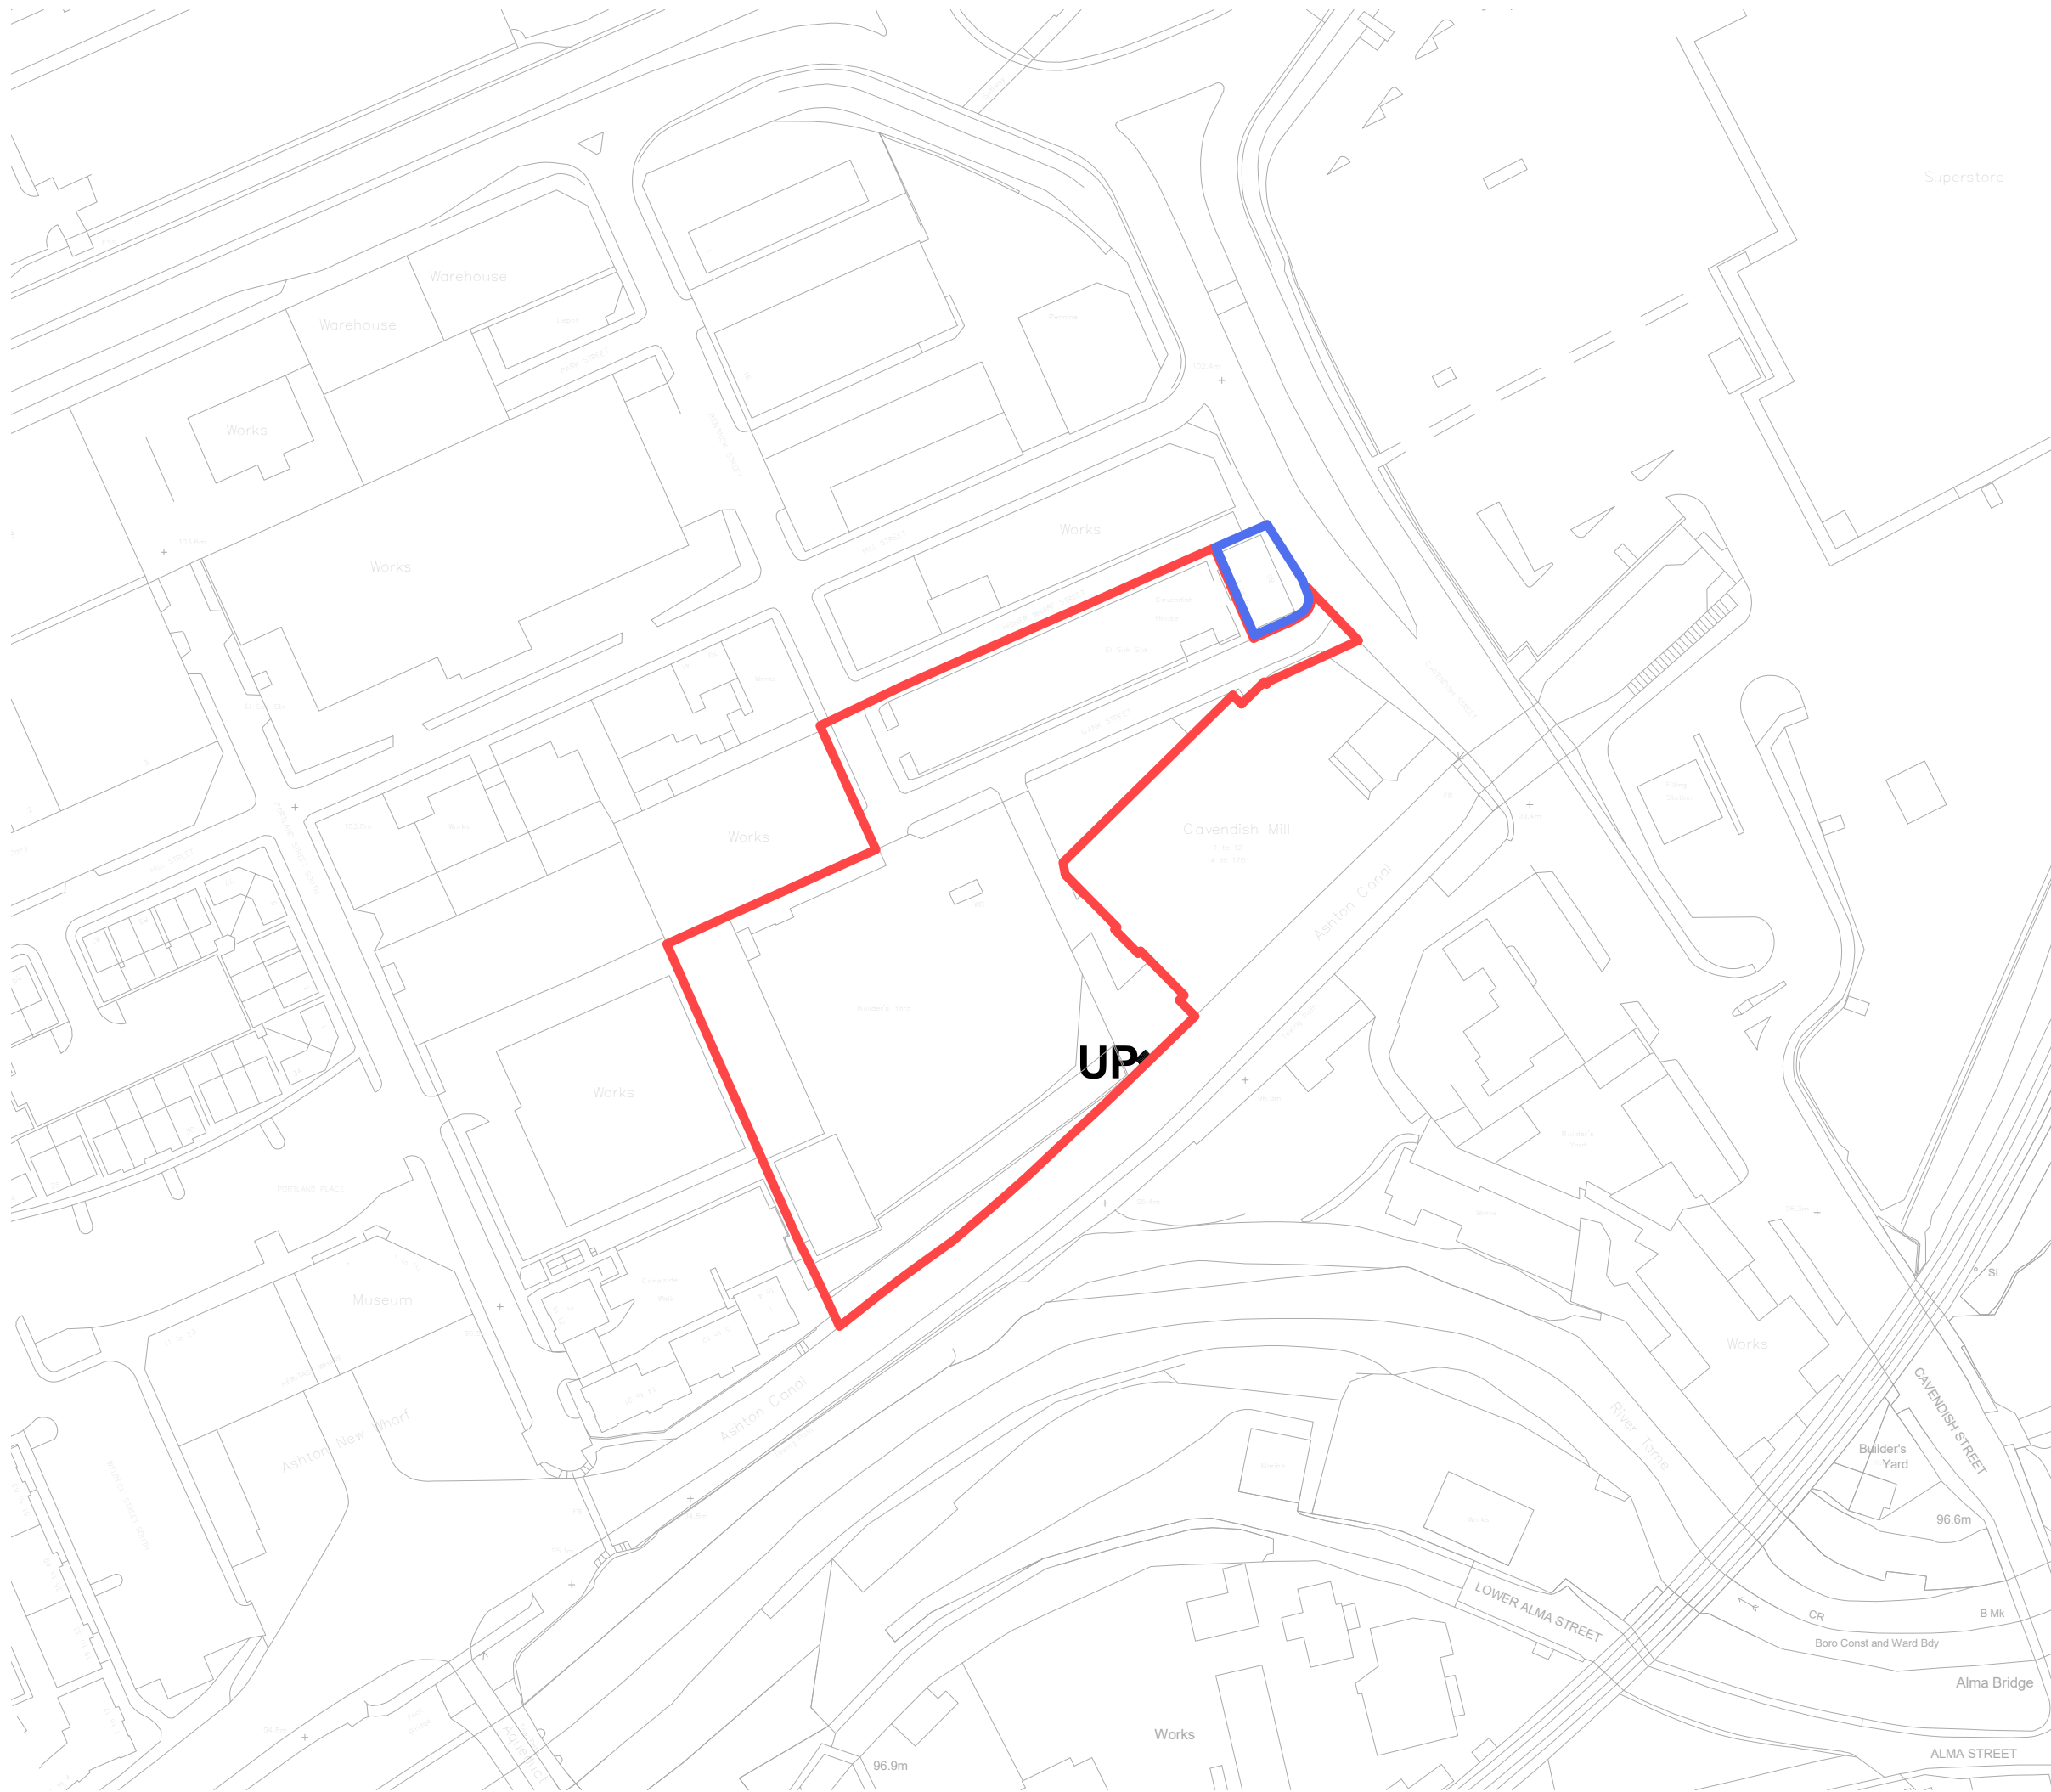

1 First Issue LJ 05/11/2018

Rev	Revision History	By	Date
-----	------------------	----	------

Client:

Jigsaw Homes Group Ltd.

Drawing:

Site Location Plan

Drawing Number:

CAV - MA - 00 - XX - DR - A - 0001

Scale: 1 : 1250	Size: A3	Date: 11/04/17
--------------------	-------------	-------------------

Drawn: LJ	Checked: RB	Rev: 1
--------------	----------------	------------------

Status: Planning



Byron House
 10-12 Kennedy St
 Manchester M2 4BY
 0161 228 0558
 www.millsonassociates.co.uk
 info@millsonassociates.co.uk

1536 - Cavendish Wharf