



# fairfield road apartment block

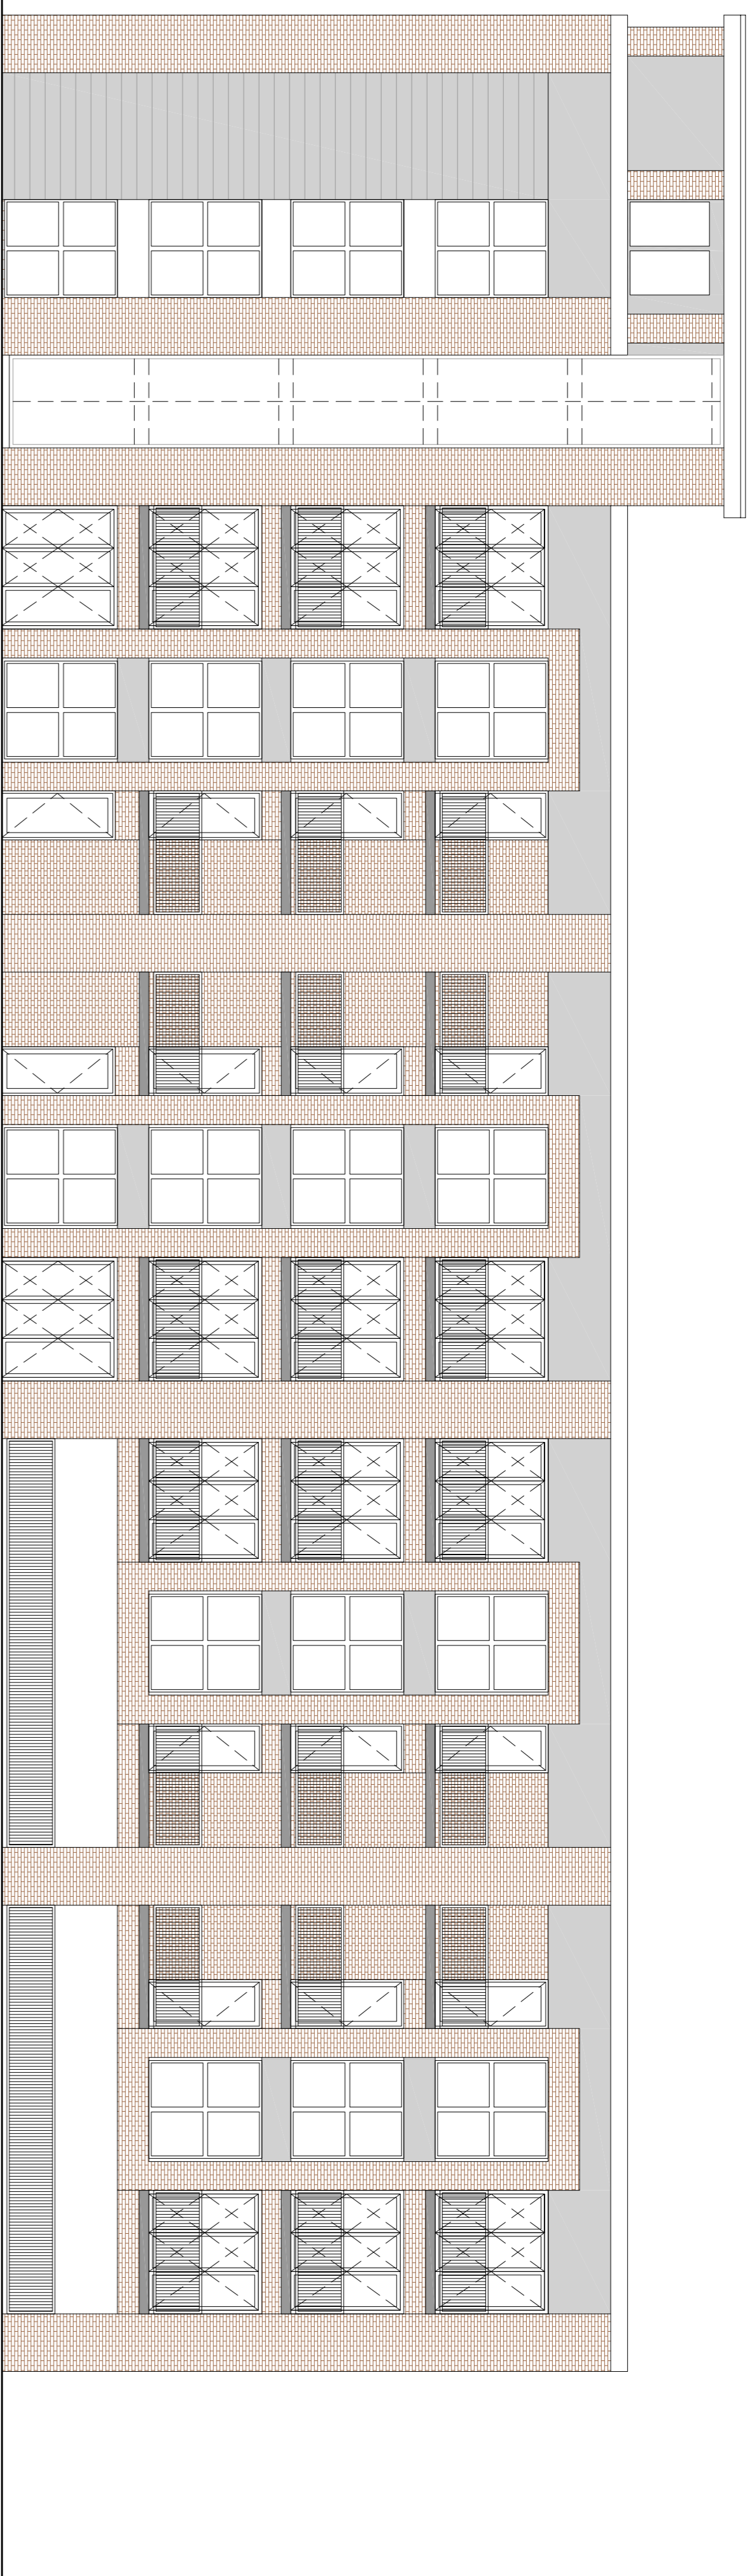


south-east elevation (fairfield road)

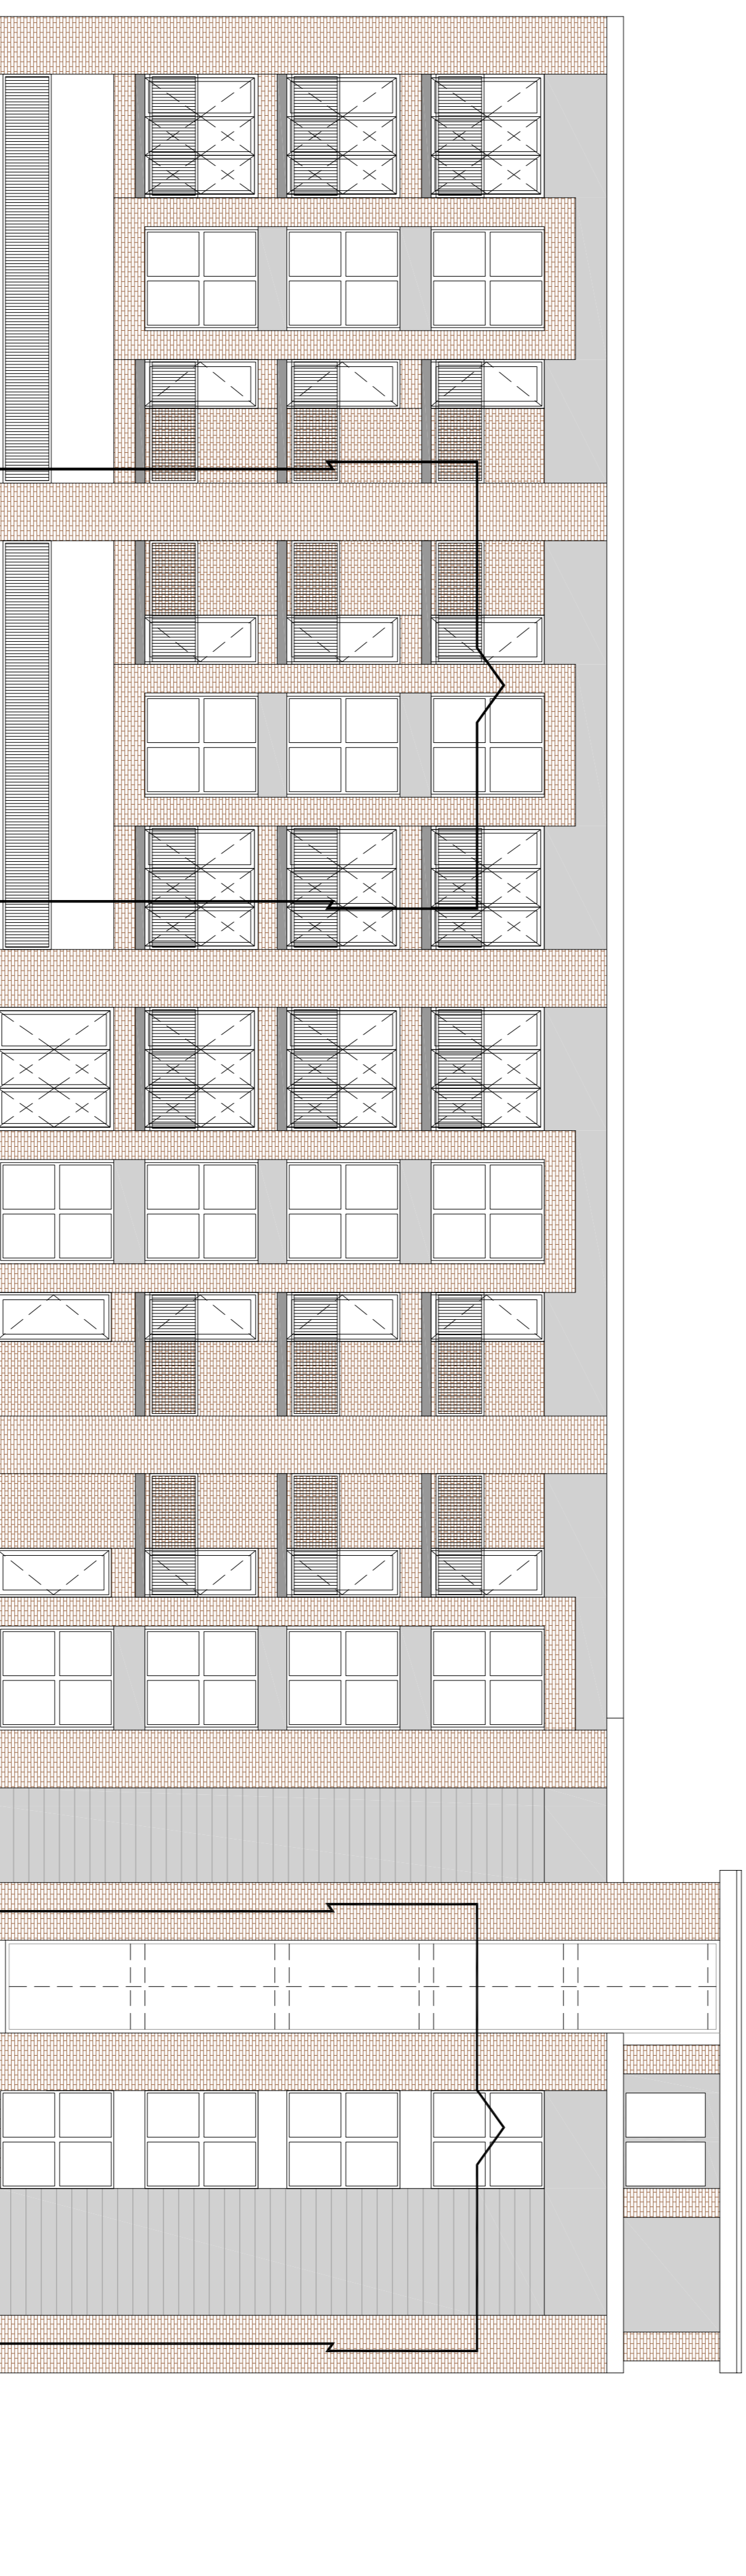

north-west elevation




south-west elevation (edge lane)

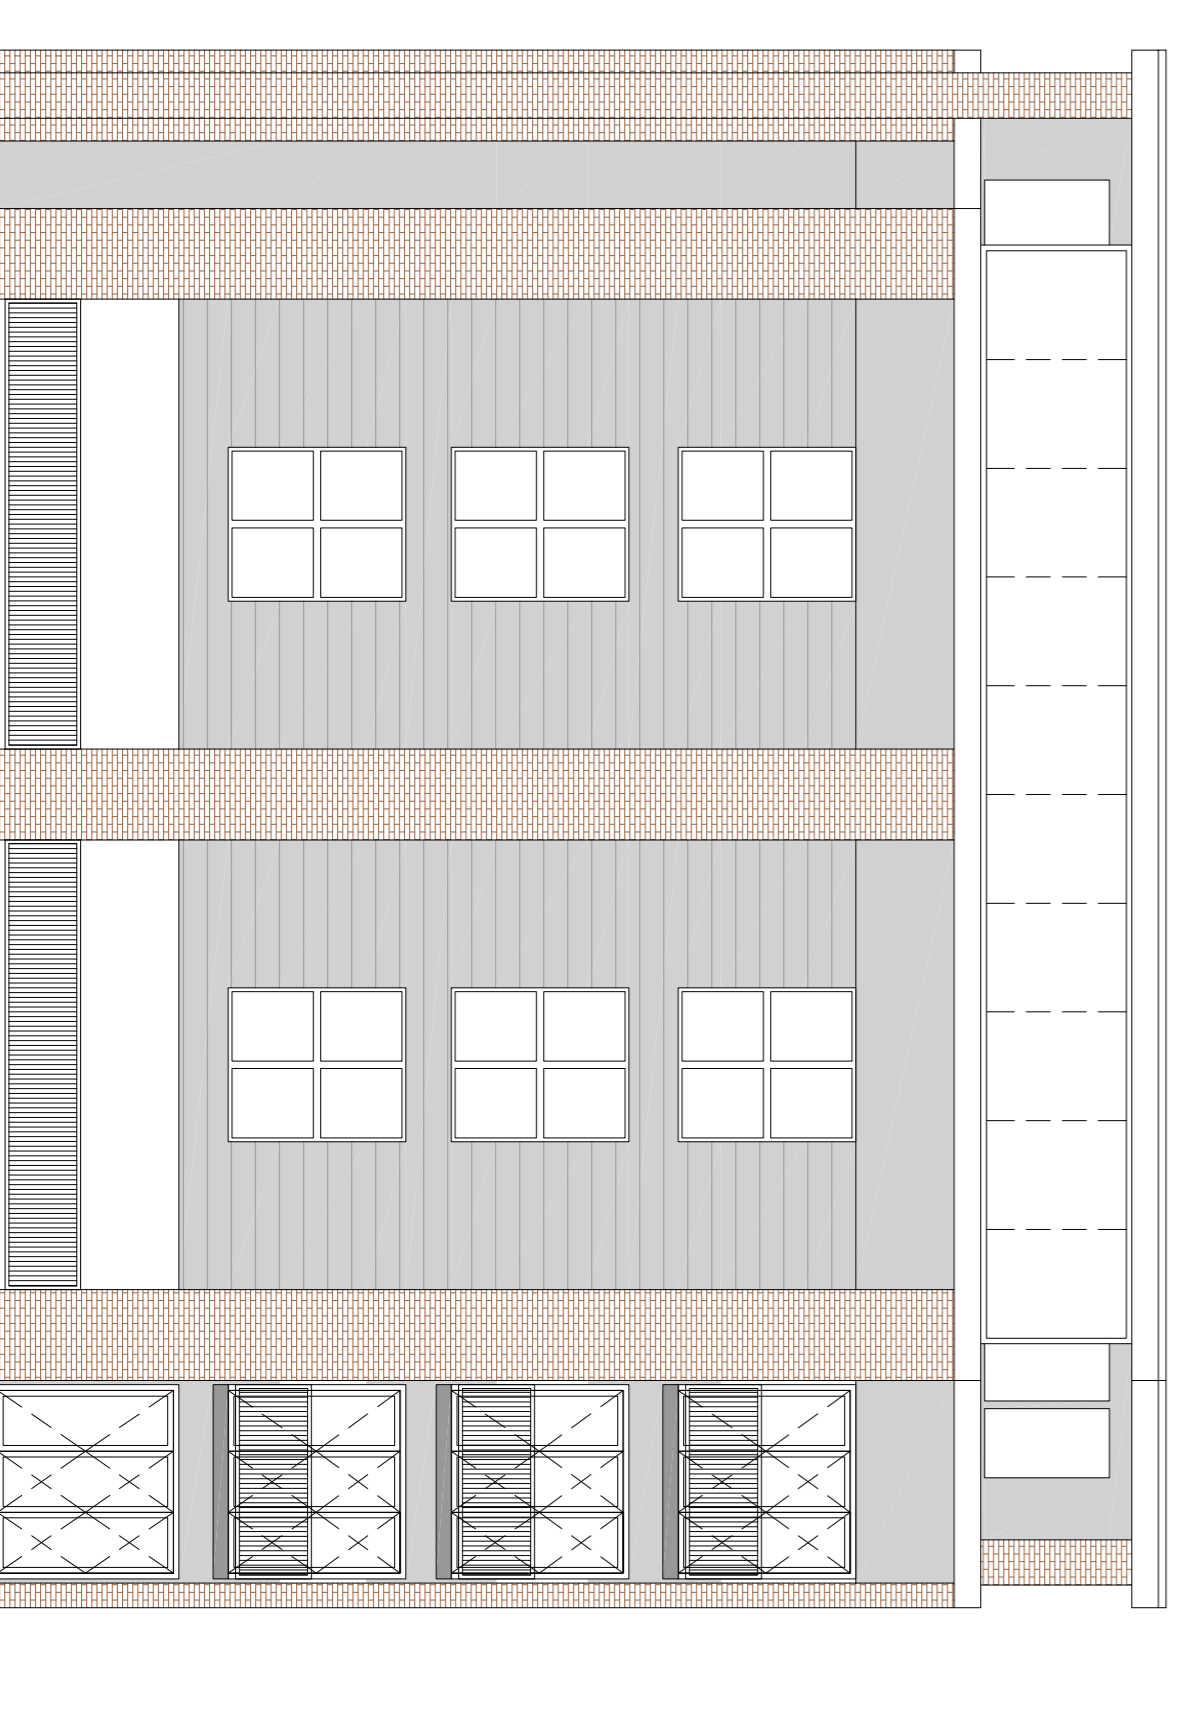

north-east elevation

## PLANNING DRAWINGS

REV	DESCRIPTION	INTL	CHK	DATE
-	-	-	-	-
-	-	-	-	-

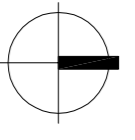

**NOTES**  
All works are to be undertaken in accordance with the Building Regulations, and the latest British Standards. All proprietary materials and products are to be used in strict accordance with the manufacturer's recommendations. Figured materials are to be used in strict accordance with the manufacturer's recommendations. Figured materials are to be used in strict accordance with the manufacturer's recommendations. This drawing remains the copyright of the Architect and may not be copied in whole or in part without prior written consent.