


Proposed Steel Containers, Access Track & Fencing

Allotments Gower Rd, Gee Cross

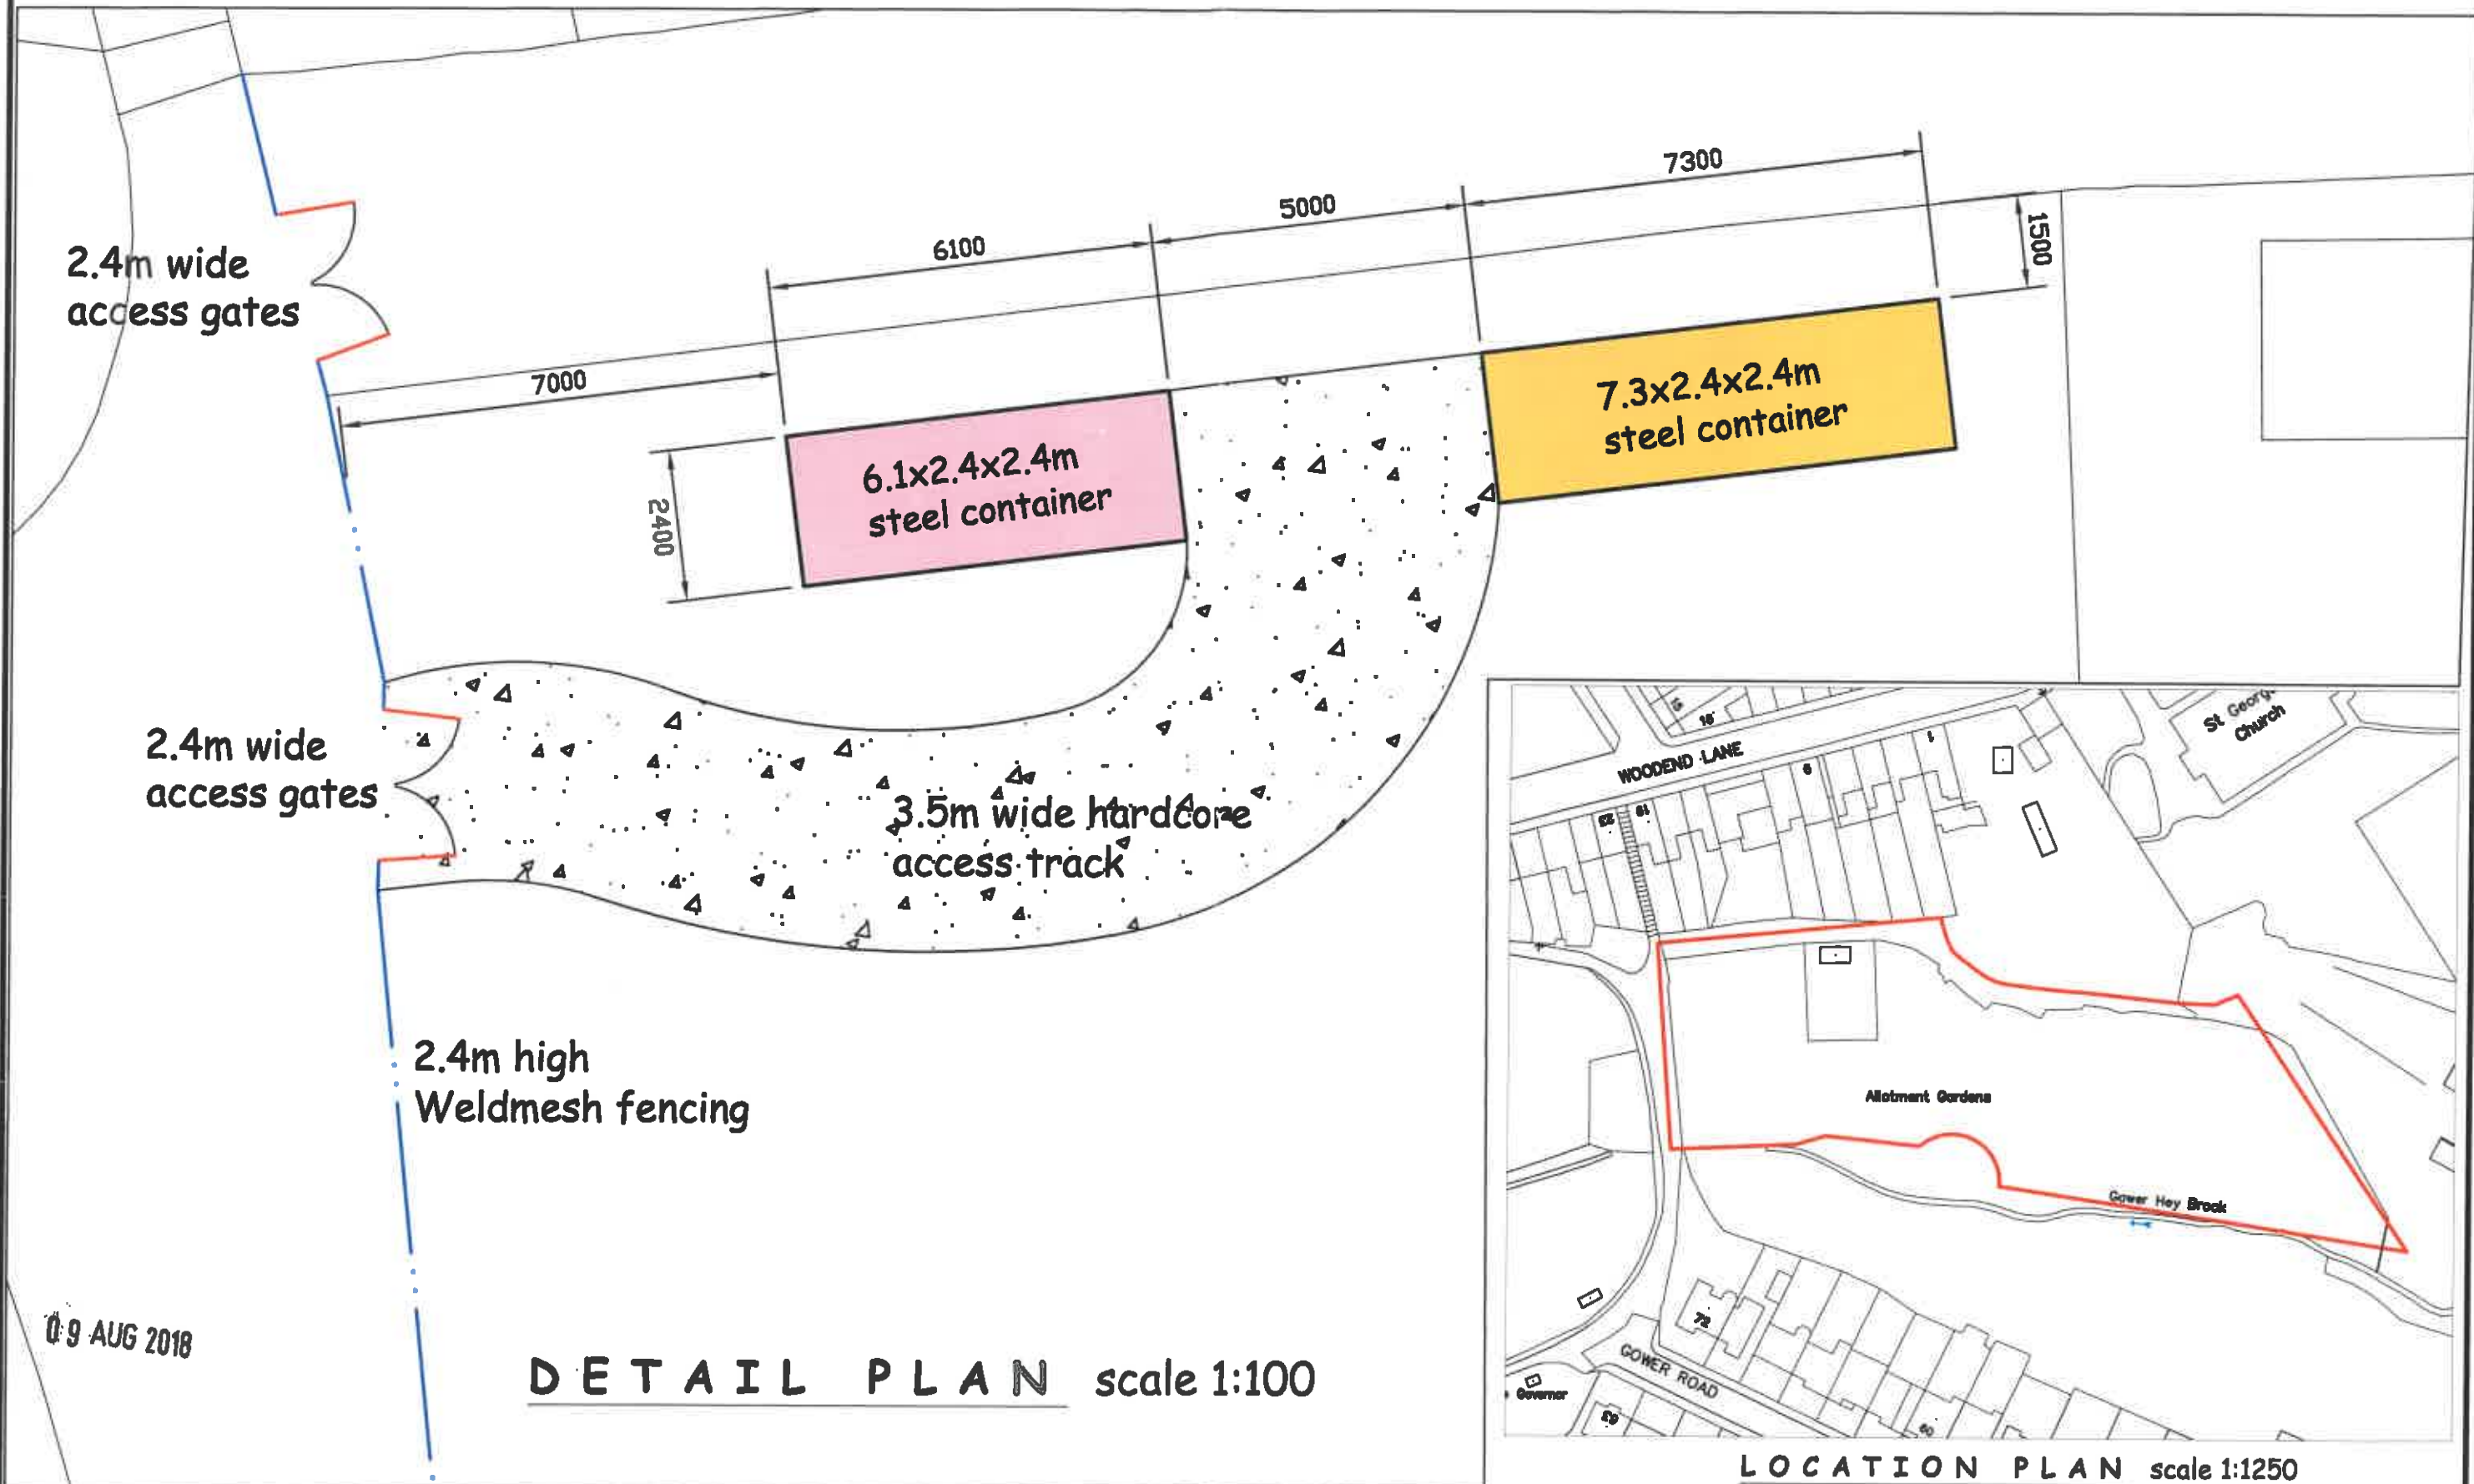

09 AUG 2018

DETAIL PLAN scale 1:100

LOCATION PLAN scale 1:1250

Apr 2018

Ref:18/335/01