




Street Scene A-A at 1:100



Street Scene B-B at 1:100



Street Scene C-C at 1:100

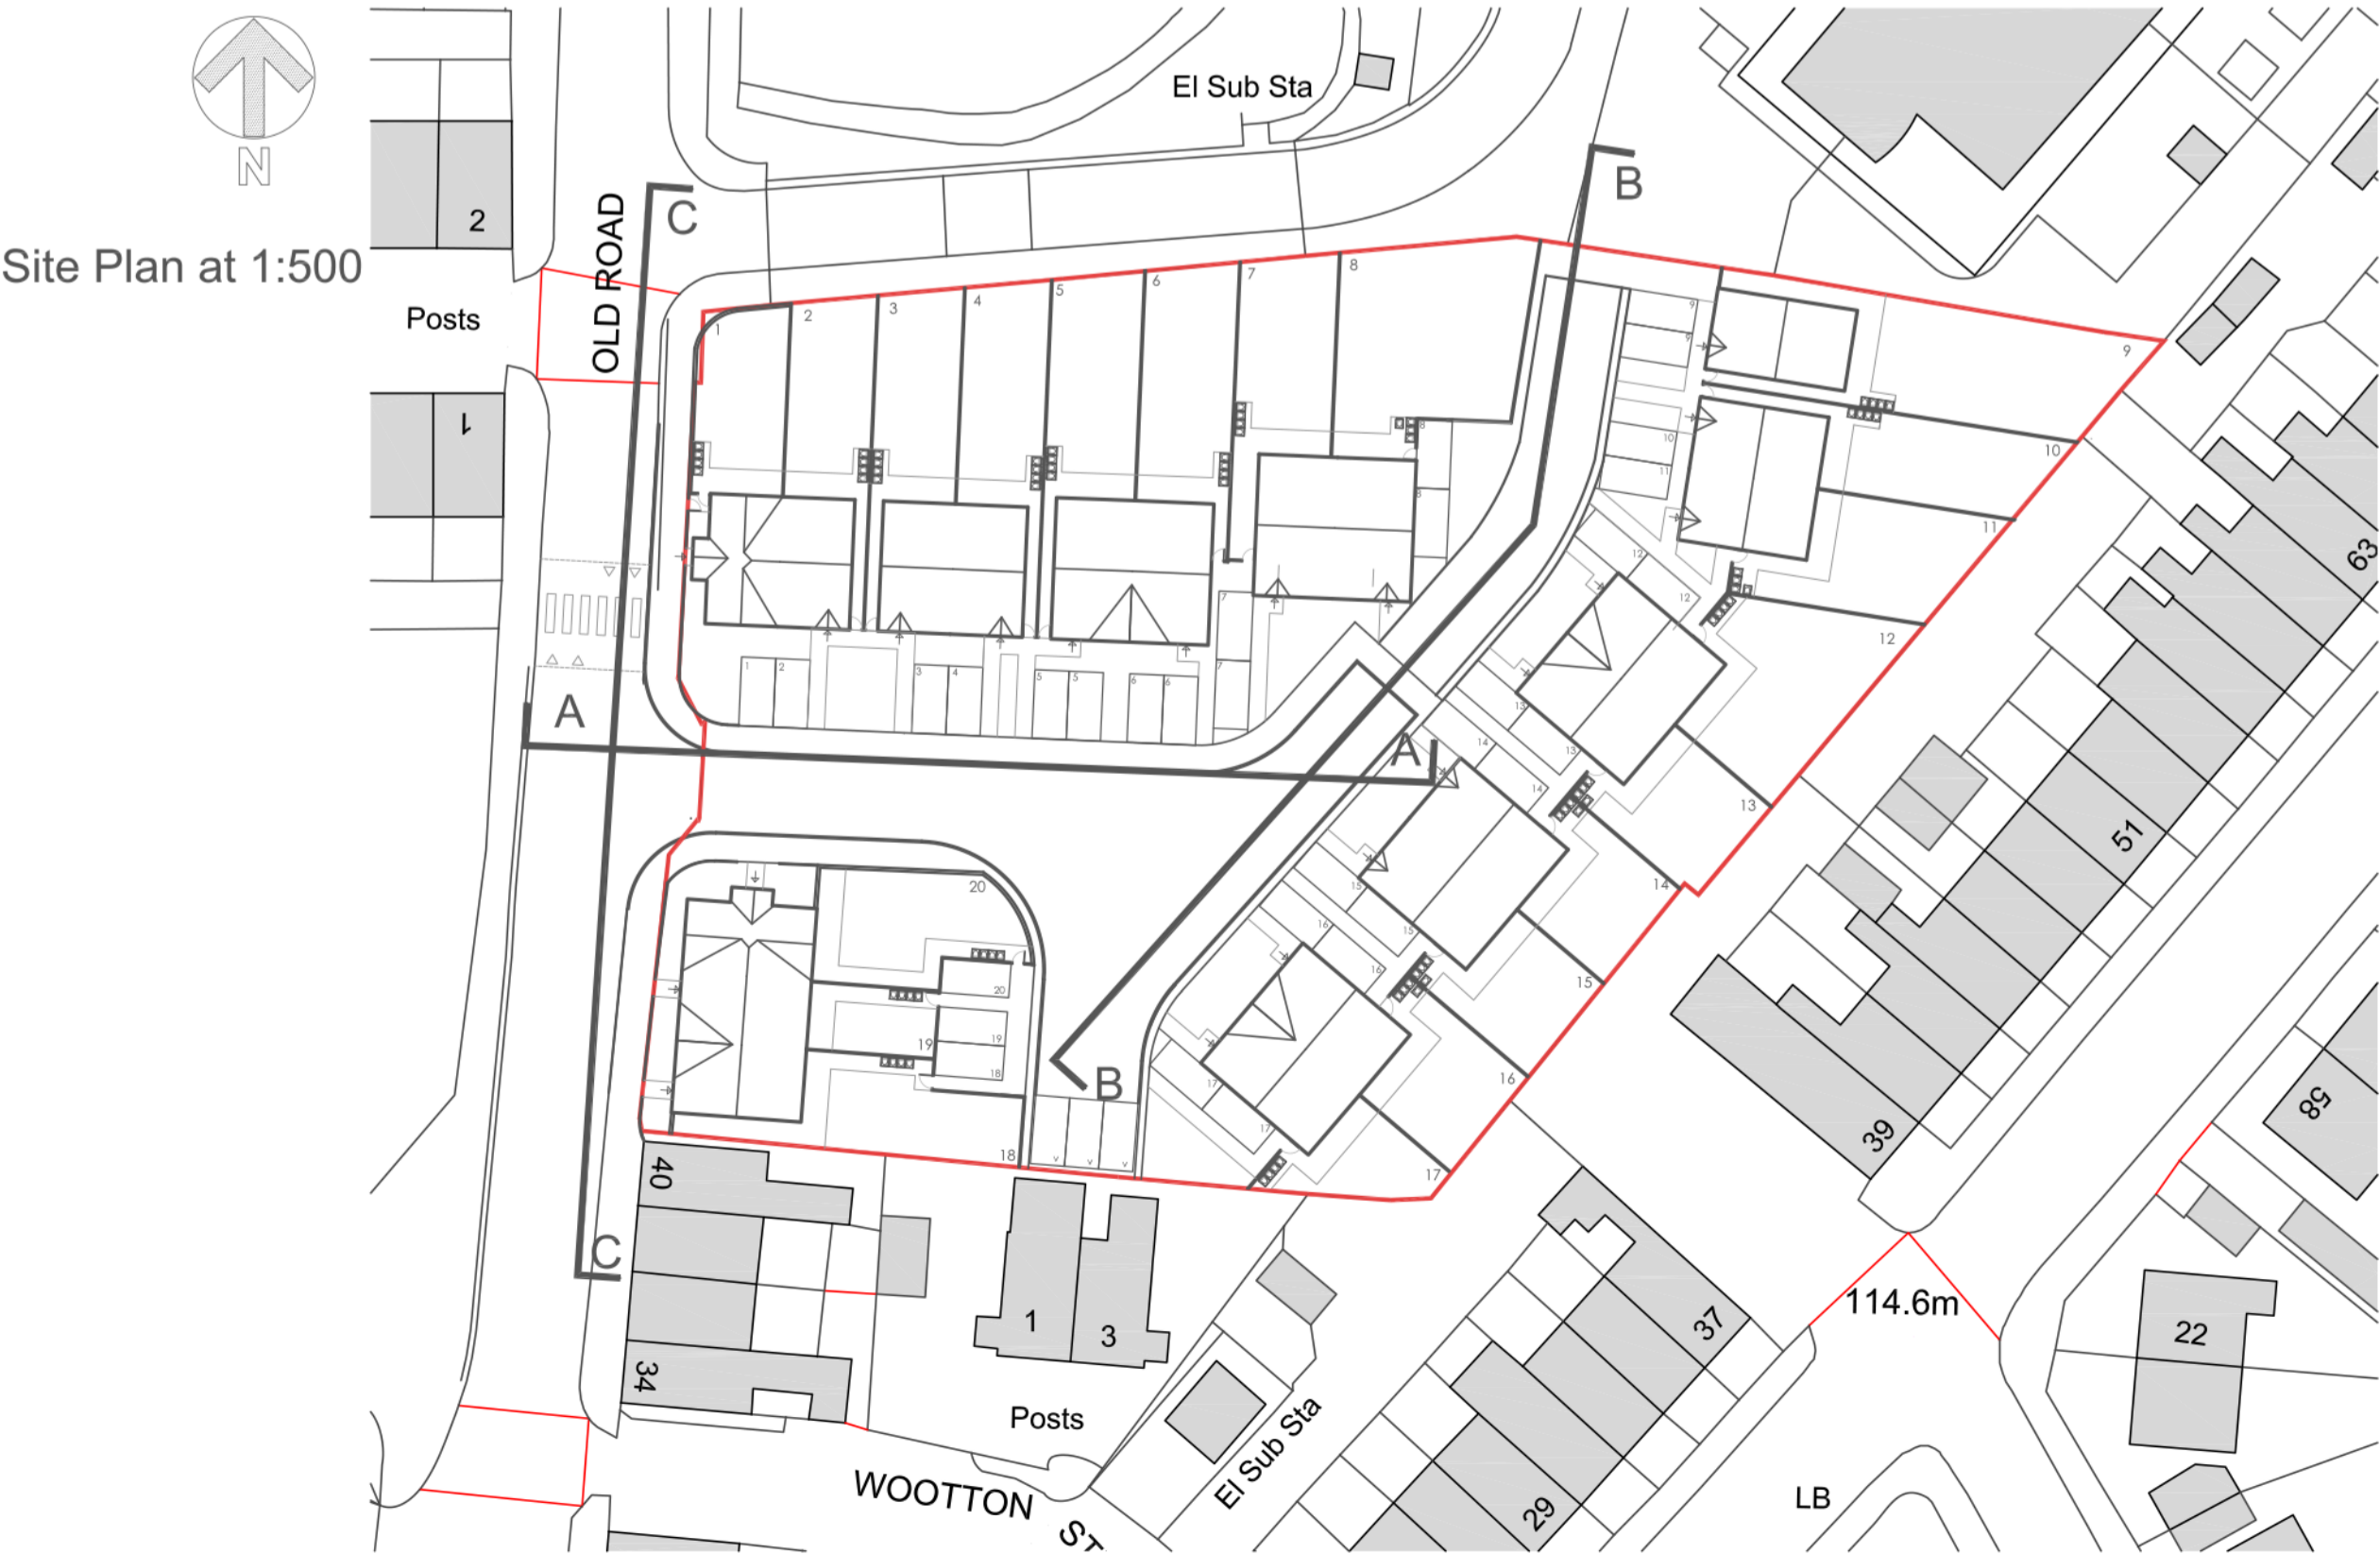

Notes

Jennings Design Associates take no responsibility for any dimensions obtained by scaling from this drawing. If no dimension is shown the recipient must ascertain the dimension specifically from the Architect or by site measurement. Supplying this drawing in digital form is solely for convenience and no reliance may be placed on digital data. All data must be checked against hard copy. Dimensions must be checked on site. Any discrepancies must be reported to the Architect immediately. This drawing is copyright of Jennings Design Associates

E	Fence Adjusted	28.01.19	DH
D	Revised to Planning Comments	21.01.19	DH
C	Revised to Planning Comments	18.12.18	DH
B	Revised to Planning Comments	24.10.18	DH
A	Context Added	22.05.18	DH
Rev	Description	Date	By

C	Concept	G	Contract
D	Planning	J	Construction
E	Building Regs	L	As Built
F	Tender	Sk	Sketch

j d a architects

info@jda-architects.com

www.jda-architects.com

manchester: 0161 336 5011

liverpool: 0151 665 0112


Client: Jigsaw

Project: Flowery Fields

Scale: @ original size Date: 22.05.2018 Drawn by: BJ Checked By: BJ

Var: A1

Job Number	Description	Rev
1006	A 005 Street Scenes	IE

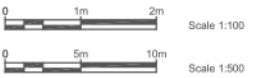

Z:\1006 - Flowery Fields_TypeDrawings\Liverpool\1006 A005_StreetScenes.dwg