


Drawing Information:
All levels and dimensions must be checked onsite by the contractor prior to commencement of works. Any variations must be reported to Millson Associates Ltd. All information herein is the copyright of Millson Associates Ltd. Copying in full or part is forbidden without written permission from Millson Associates Ltd.

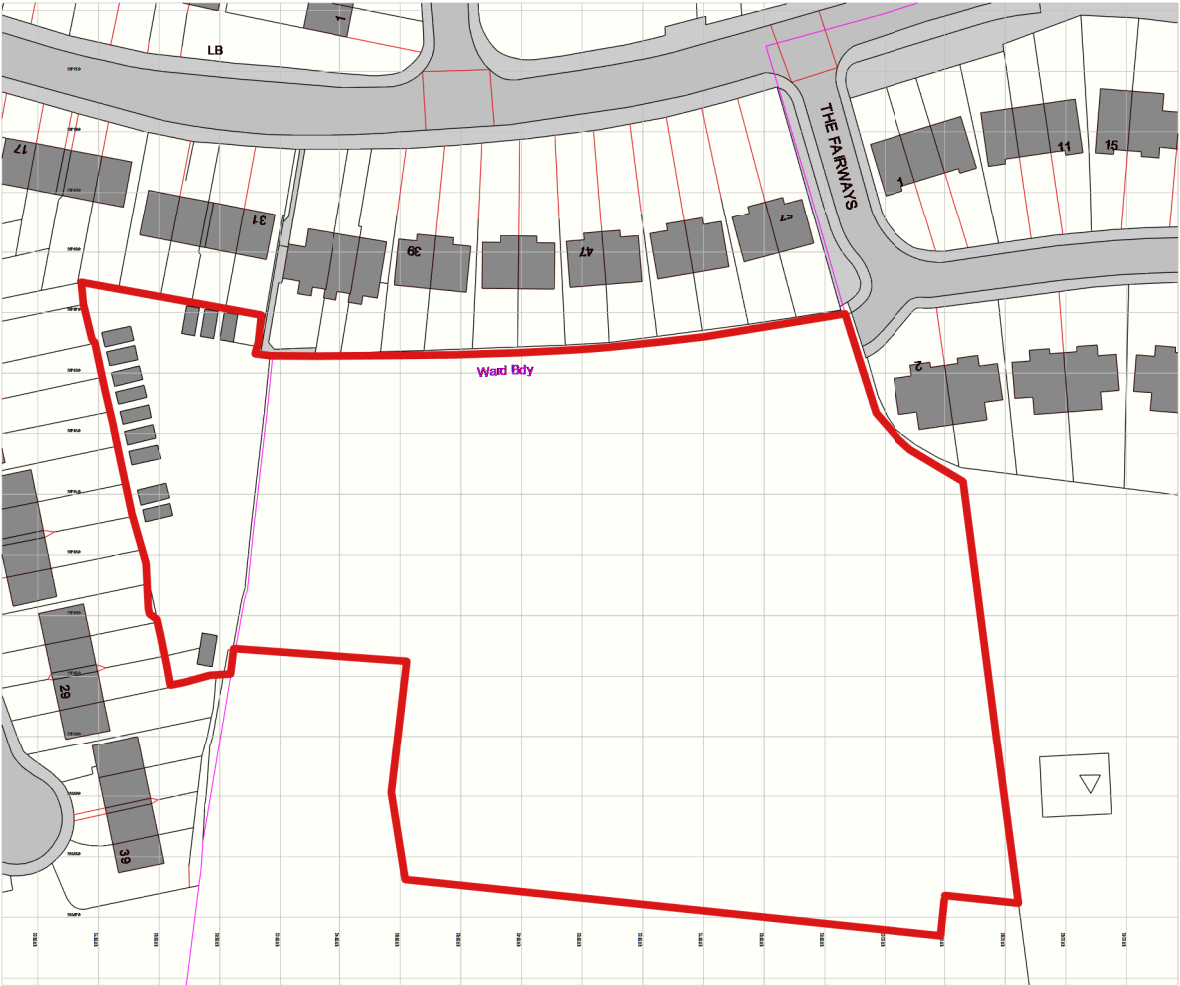

Rev	Revision History	By	Date
-----	------------------	----	------

Client:

Bardsley Construction Ltd

Drawing:

Location Plan

Drawing
Number:

2064 - PL-100-01

Scale: 1 : 1250	Size: A4	Date: 17/01/18
Drawn: JW	Checked: LJ	Rev:
Status: Approval		



Byron House
10-12 Kennedy St
Manchester M2 4BY
Project Number: 2064

0161 228 0558
www.millsonassociates.co.uk
info@millsonassociates.co.uk
Project: Dukinfield Golf Club