
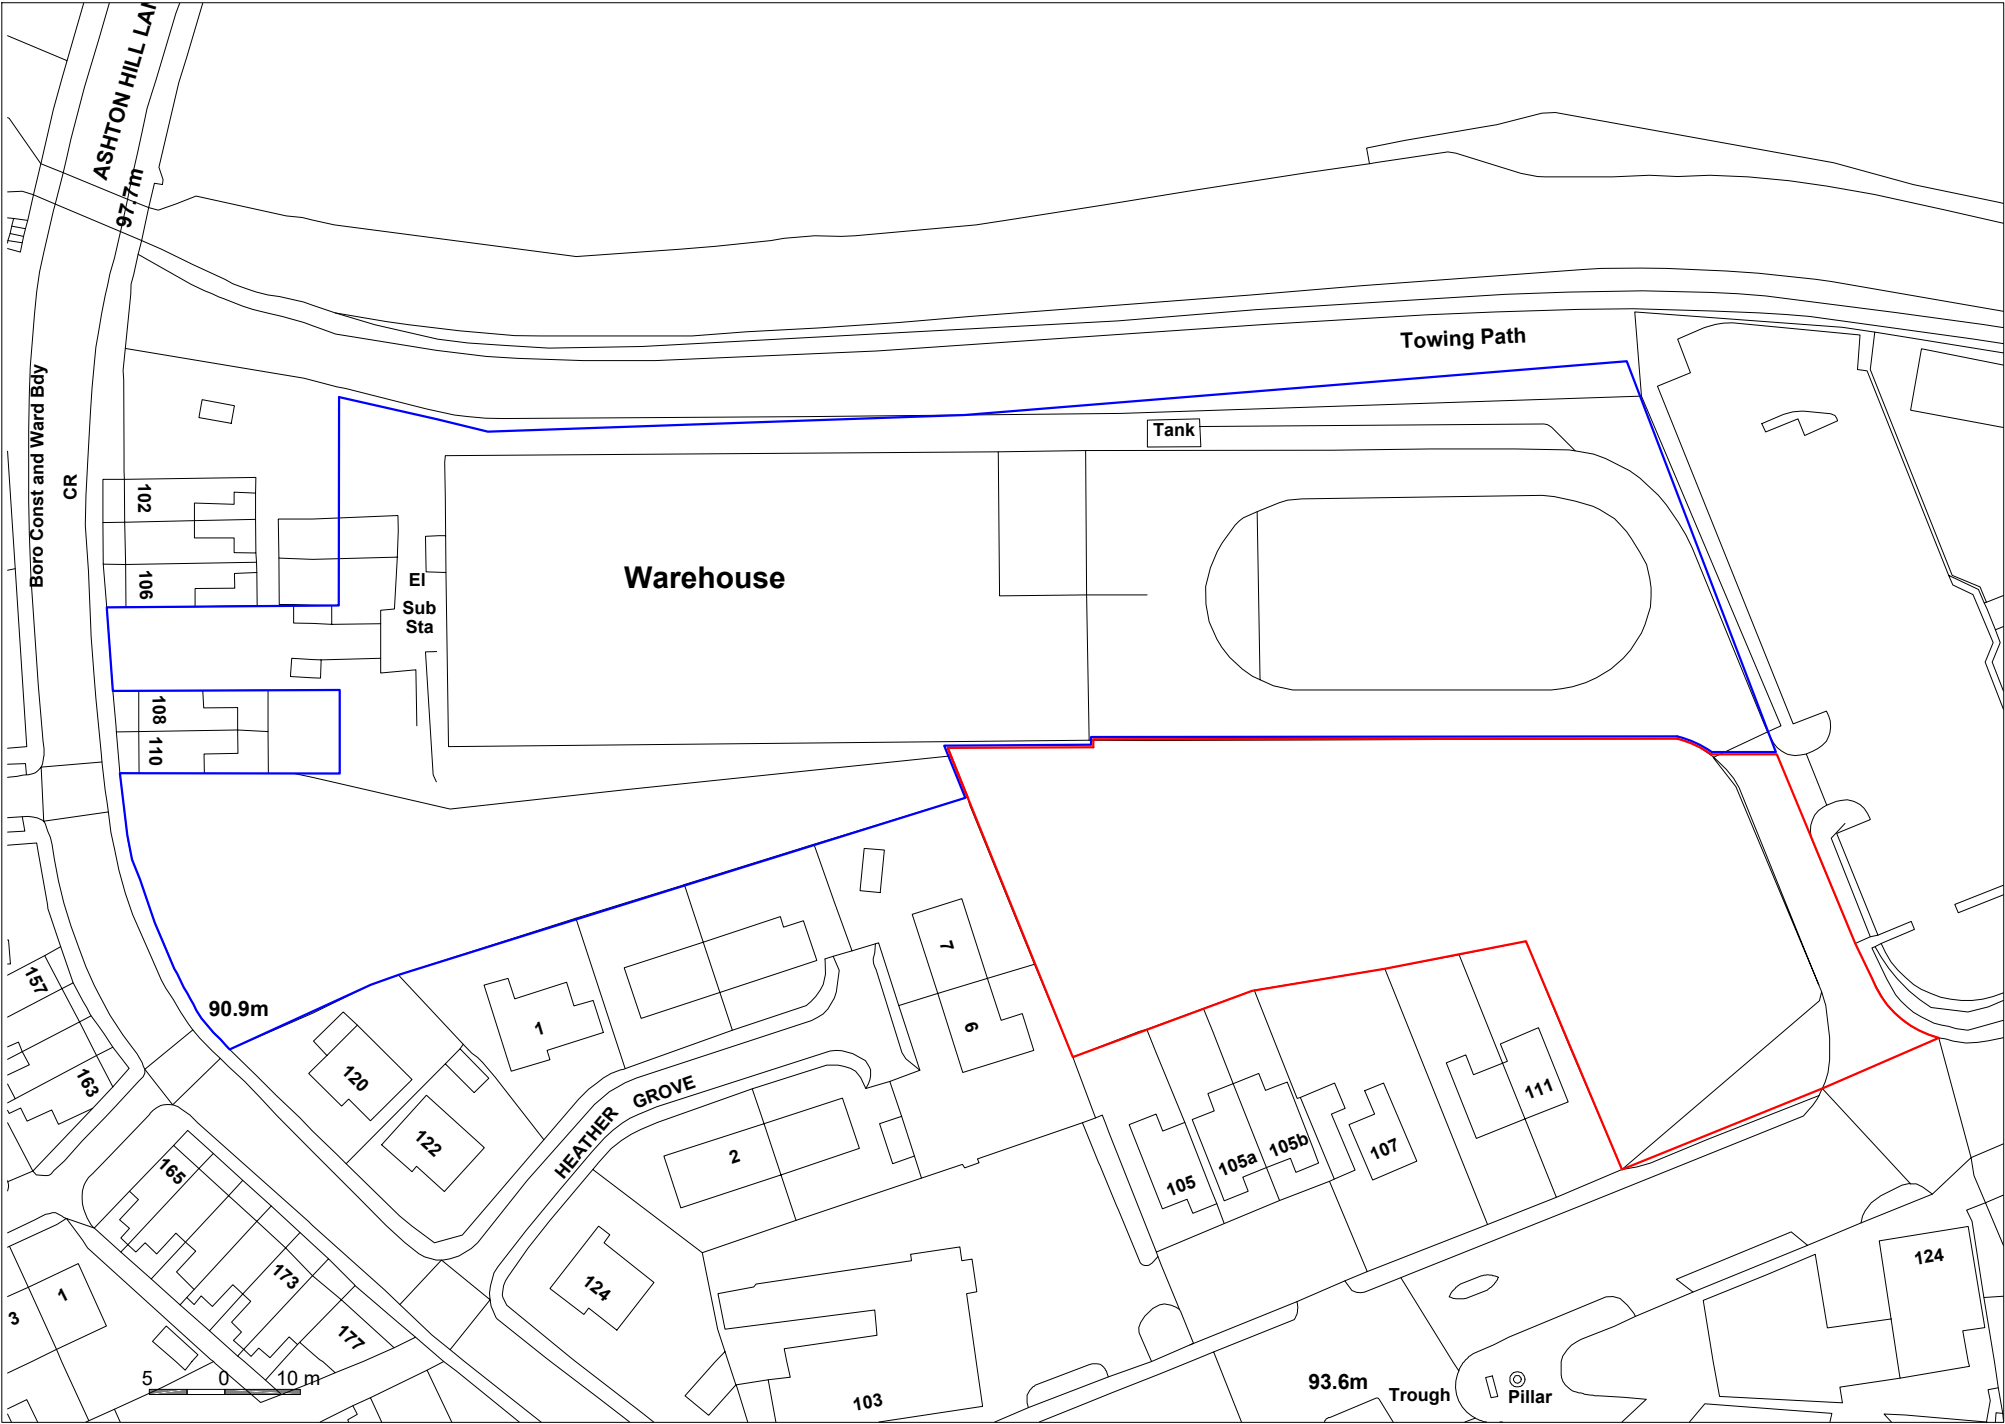


NOTES:

- EXTENT OF APPLICATION
SITE EDGE
- EXTENT OF SITE OWNERSHIP

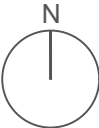

PLANNING

P02	17/01/19	Revised Application Boundary	RE
P01	31/08/18	Revised Ownership Boundary	RE
P00	30/08/18	Planning Submission Drawing	RE

REV	DATE	NOTES	CHK
-----	------	-------	-----

Client

MR MICHAEL WHITHAM

Project

MANCHESTER ROAD, AUDENSHAW

Drawing Title

LOCATION & OWNERSHIP PLAN

Drawn	Checked	Paper Size	Scale	Date
JH	RE	A3	1:1000	31/08/18
Project No.			Drawing No.	Revision
17215			0303	P02

CORSTORPHINE
+WRIGHT
ARCHITECTS

London
Warwick
Birmingham
Manchester
Leeds
Newcastle
Glasgow
Canterbury
Dublin